




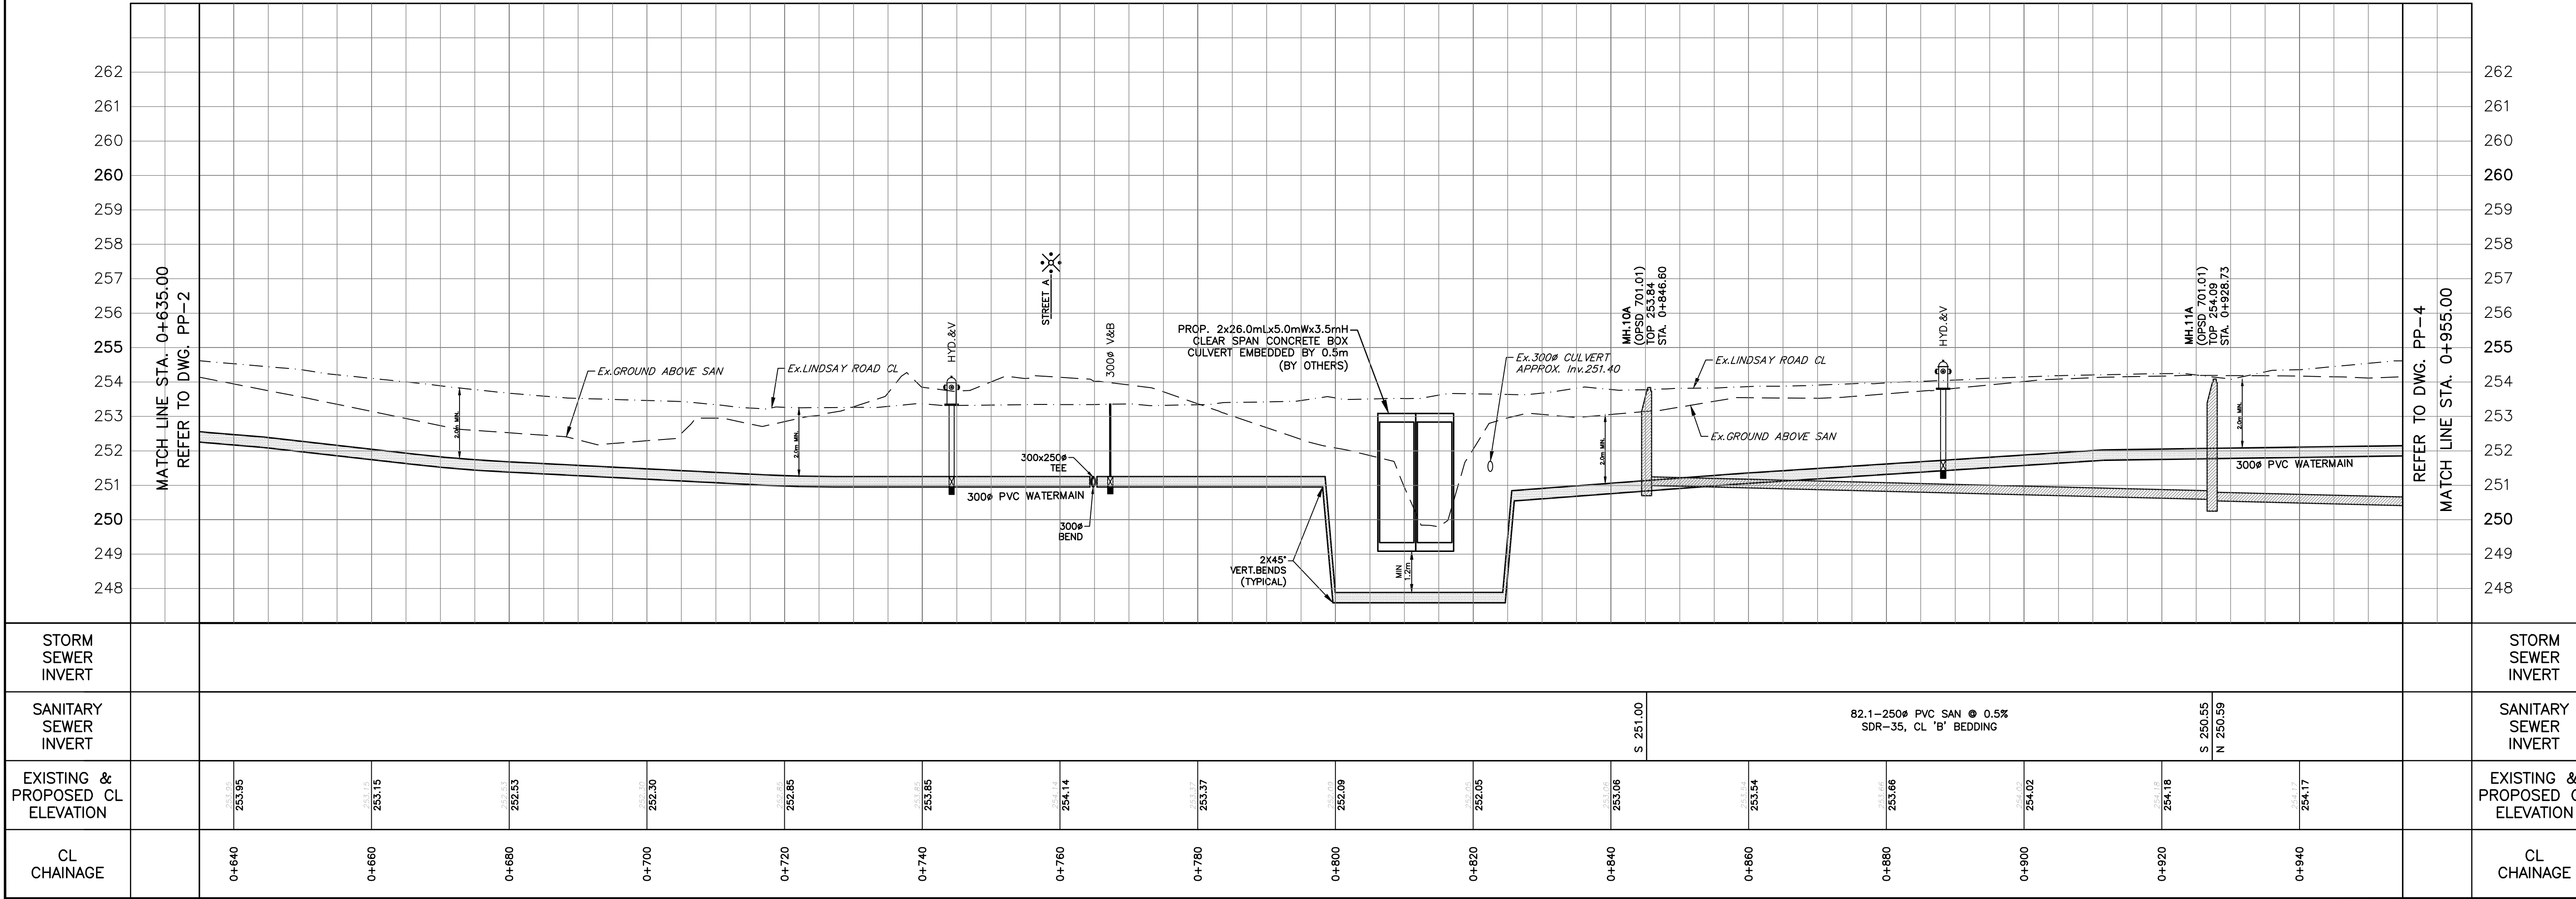

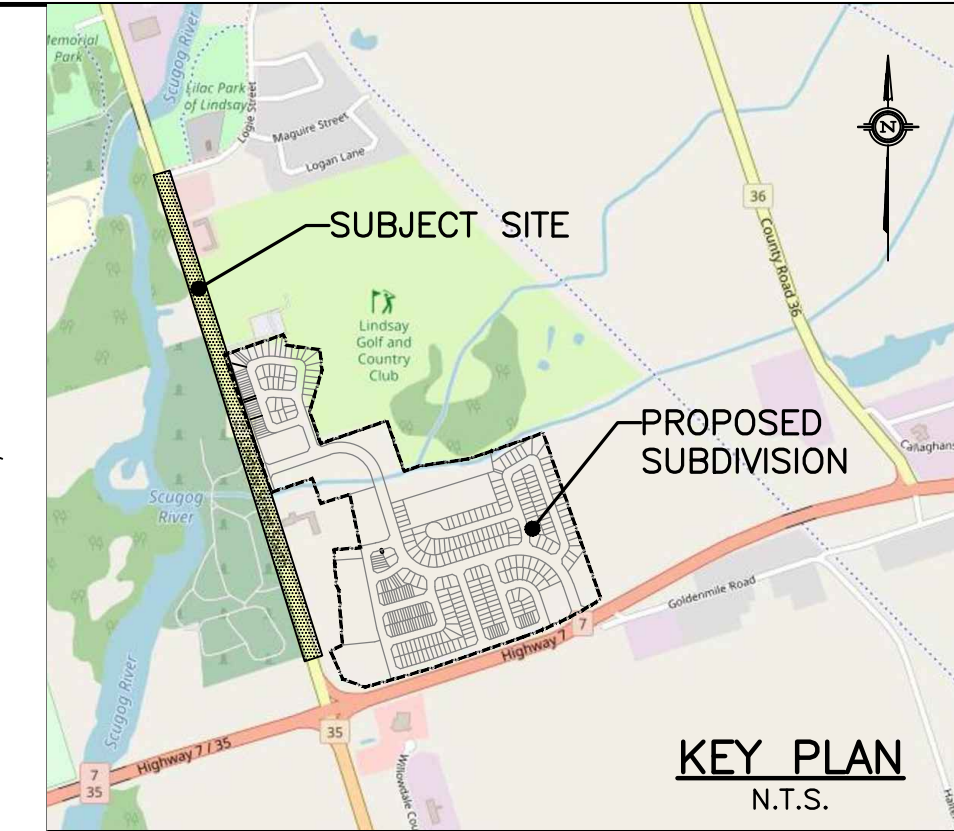

VALDOR ENGINEERING INC.
Consulting Engineers - Project Managers
571 Chrislea Road, Unit 4, 2nd Floor, Woodbridge, Ontario, L4L 6A2
TEL (905)264-0054, FAX (905)264-0069 E-MAIL:
info@valdor-engineering.com www.valdor-engineering.com

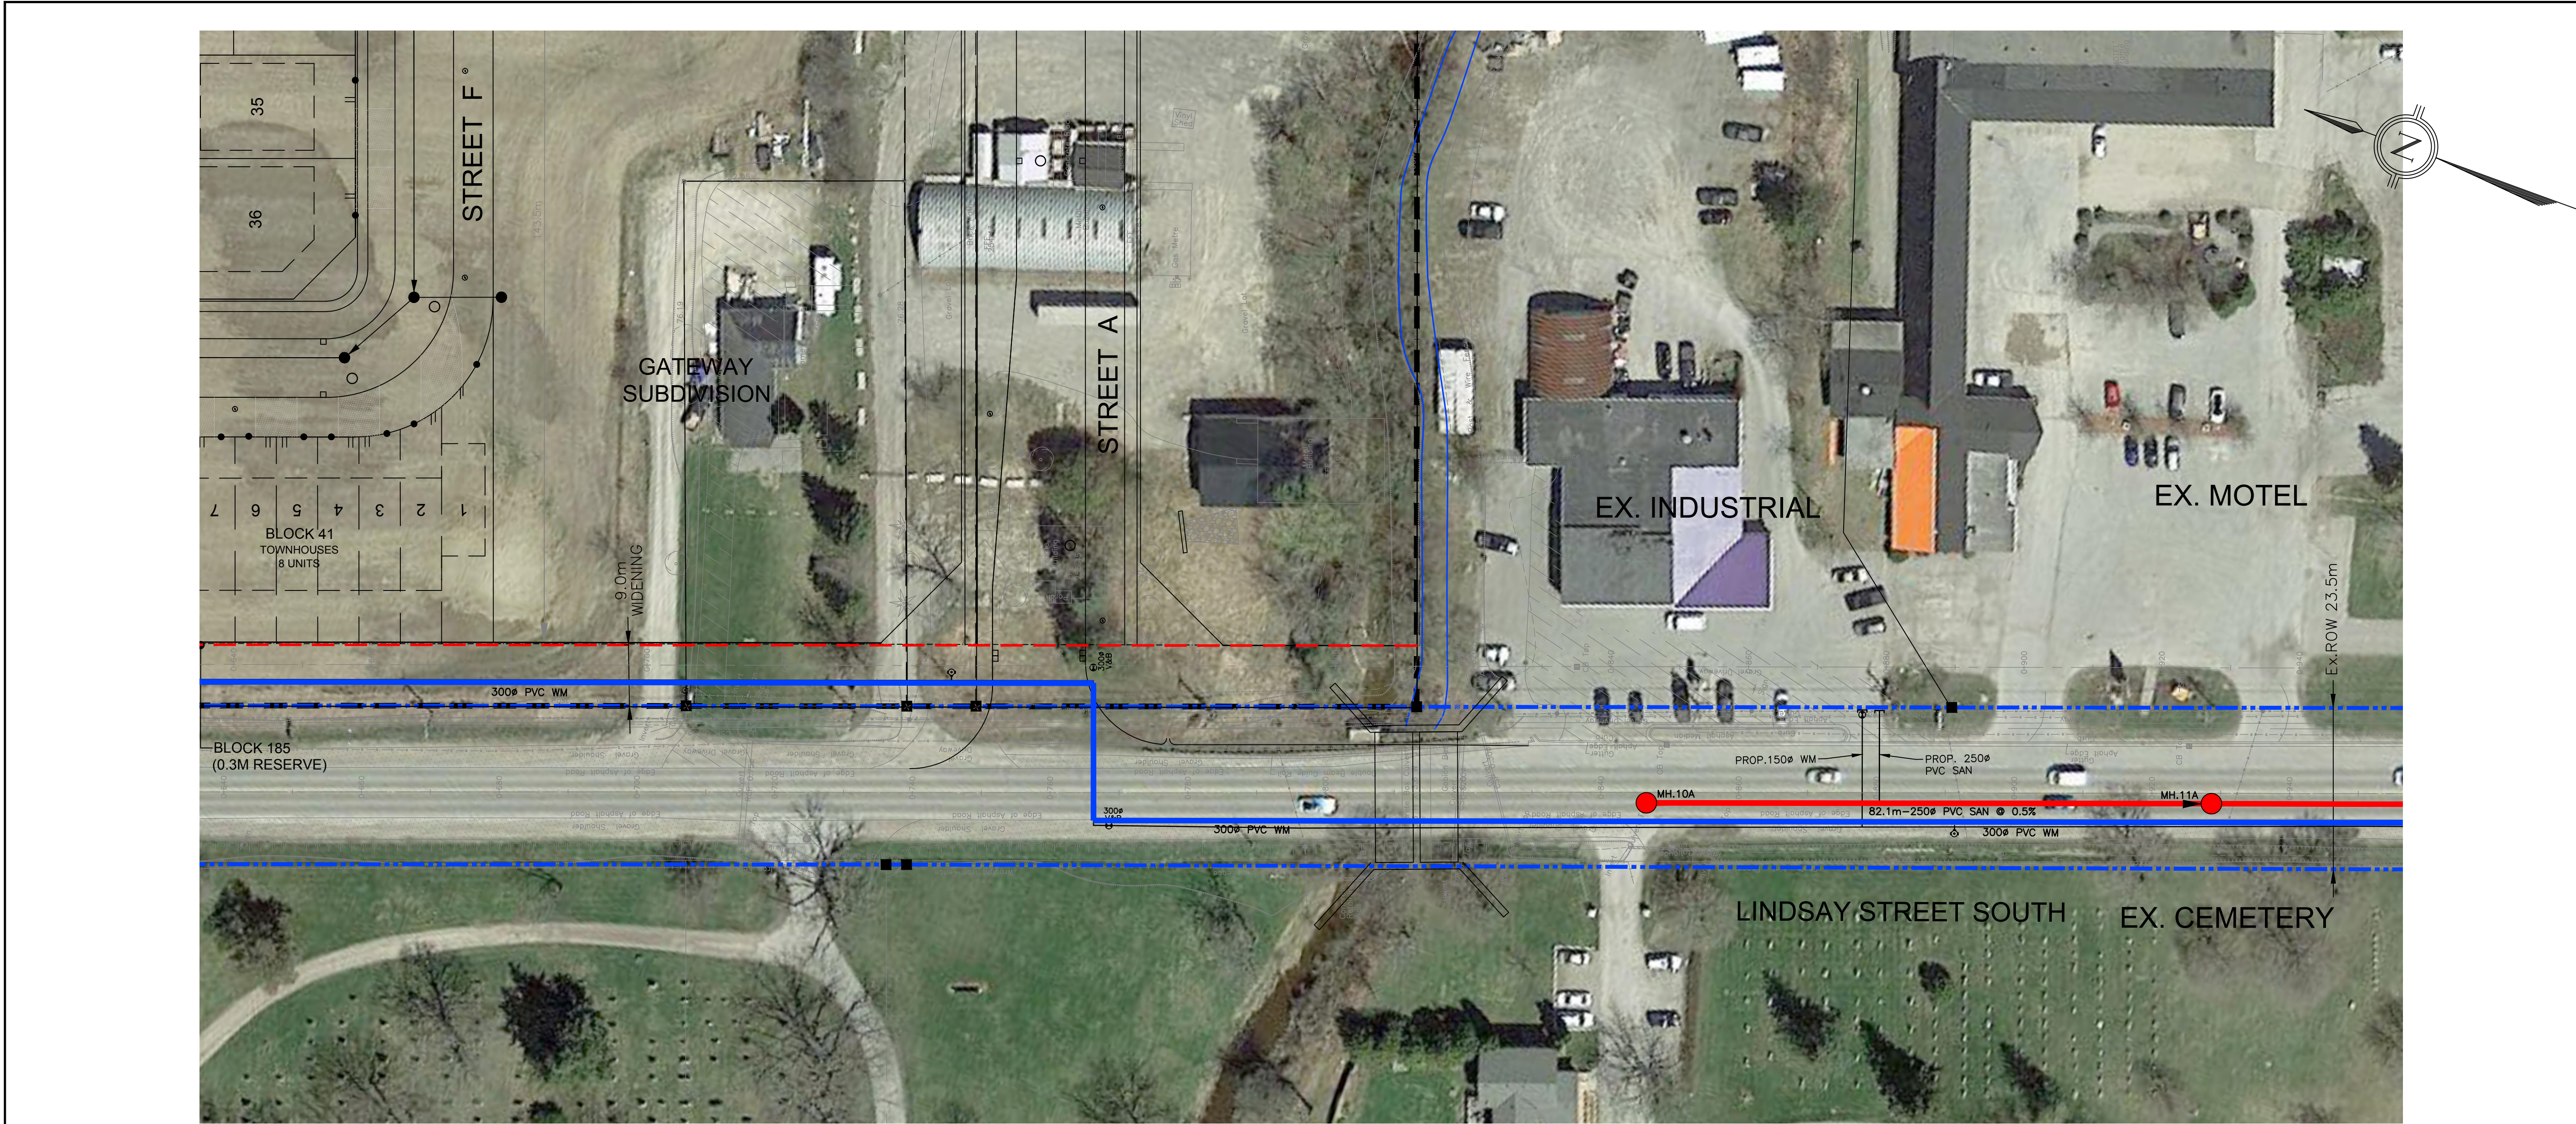

LINDSAY STREET SOUTH
SERVICING EXPANSION

PLAN AND PROFILE
LINDSAY STREET SOUTH
FROM STA. 0+635.00 TO STA. 0+955.00
SCENARIO 3

Scale: Horz. 1:500
Vert. 1:100

Drawing No.
PP-3