




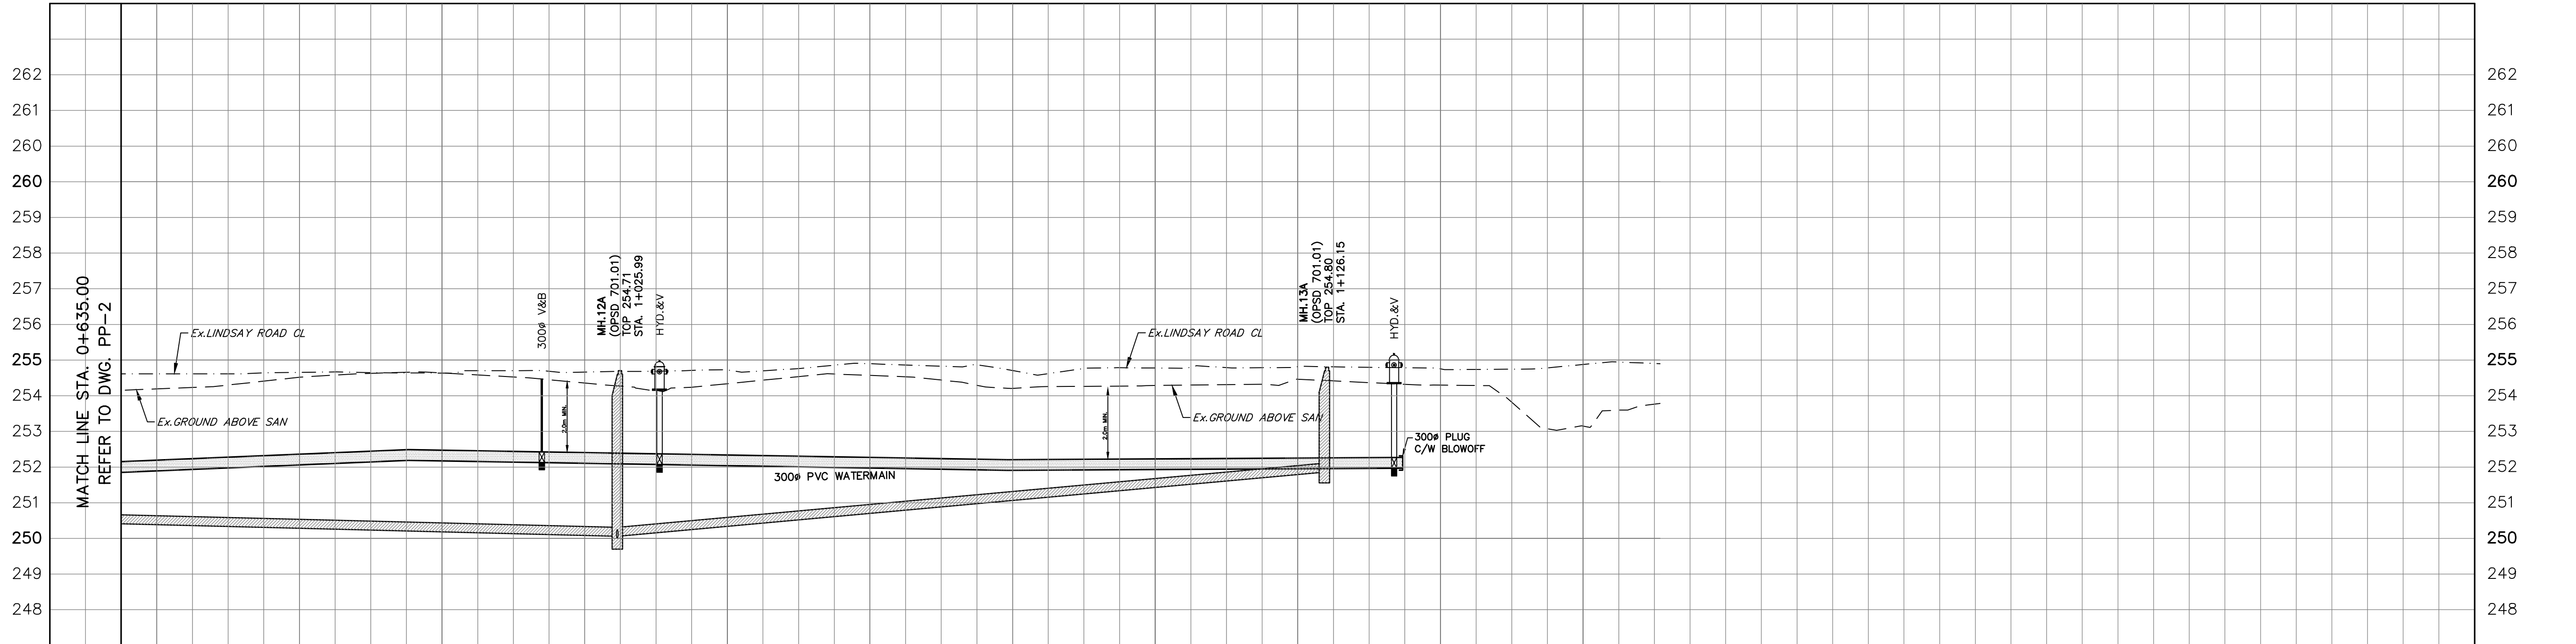

STORM SEWER INVERT											STORM SEWER INVERT
SANITARY SEWER INVERT	97.3-250" PVC SAN @ 0.5% SDR-35, CL 'B' BEDDING										SANITARY SEWER INVERT
EXISTING & PROPOSED CL ELEVATION	254.19	254.52	254.64	254.56	254.34	254.57	254.21	254.29	254.47	254.30	EXISTING & PROPOSED CL ELEVATION
CL CHAINAGE	0+960	0+980	1+000	1+020	1+040	1+060	1+080	1+100	1+120	1+140	CL CHAINAGE

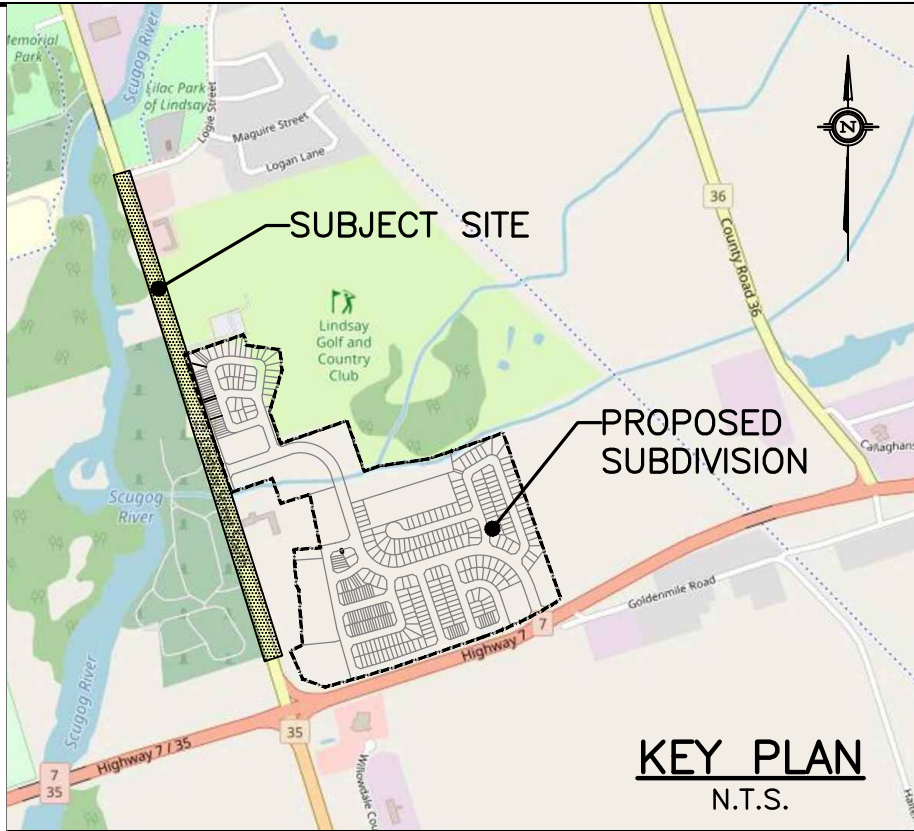

VALDOR ENGINEERING INC.
Consulting Engineers - Project Managers
571 Chrislea Road, Unit 4, 2nd Floor, Woodbridge, Ontario, L4L 6A2
TEL: (905) 264-0054, FAX: (905) 264-0069, E-MAIL: info@valdor-engineering.com www.valdor-engineering.com

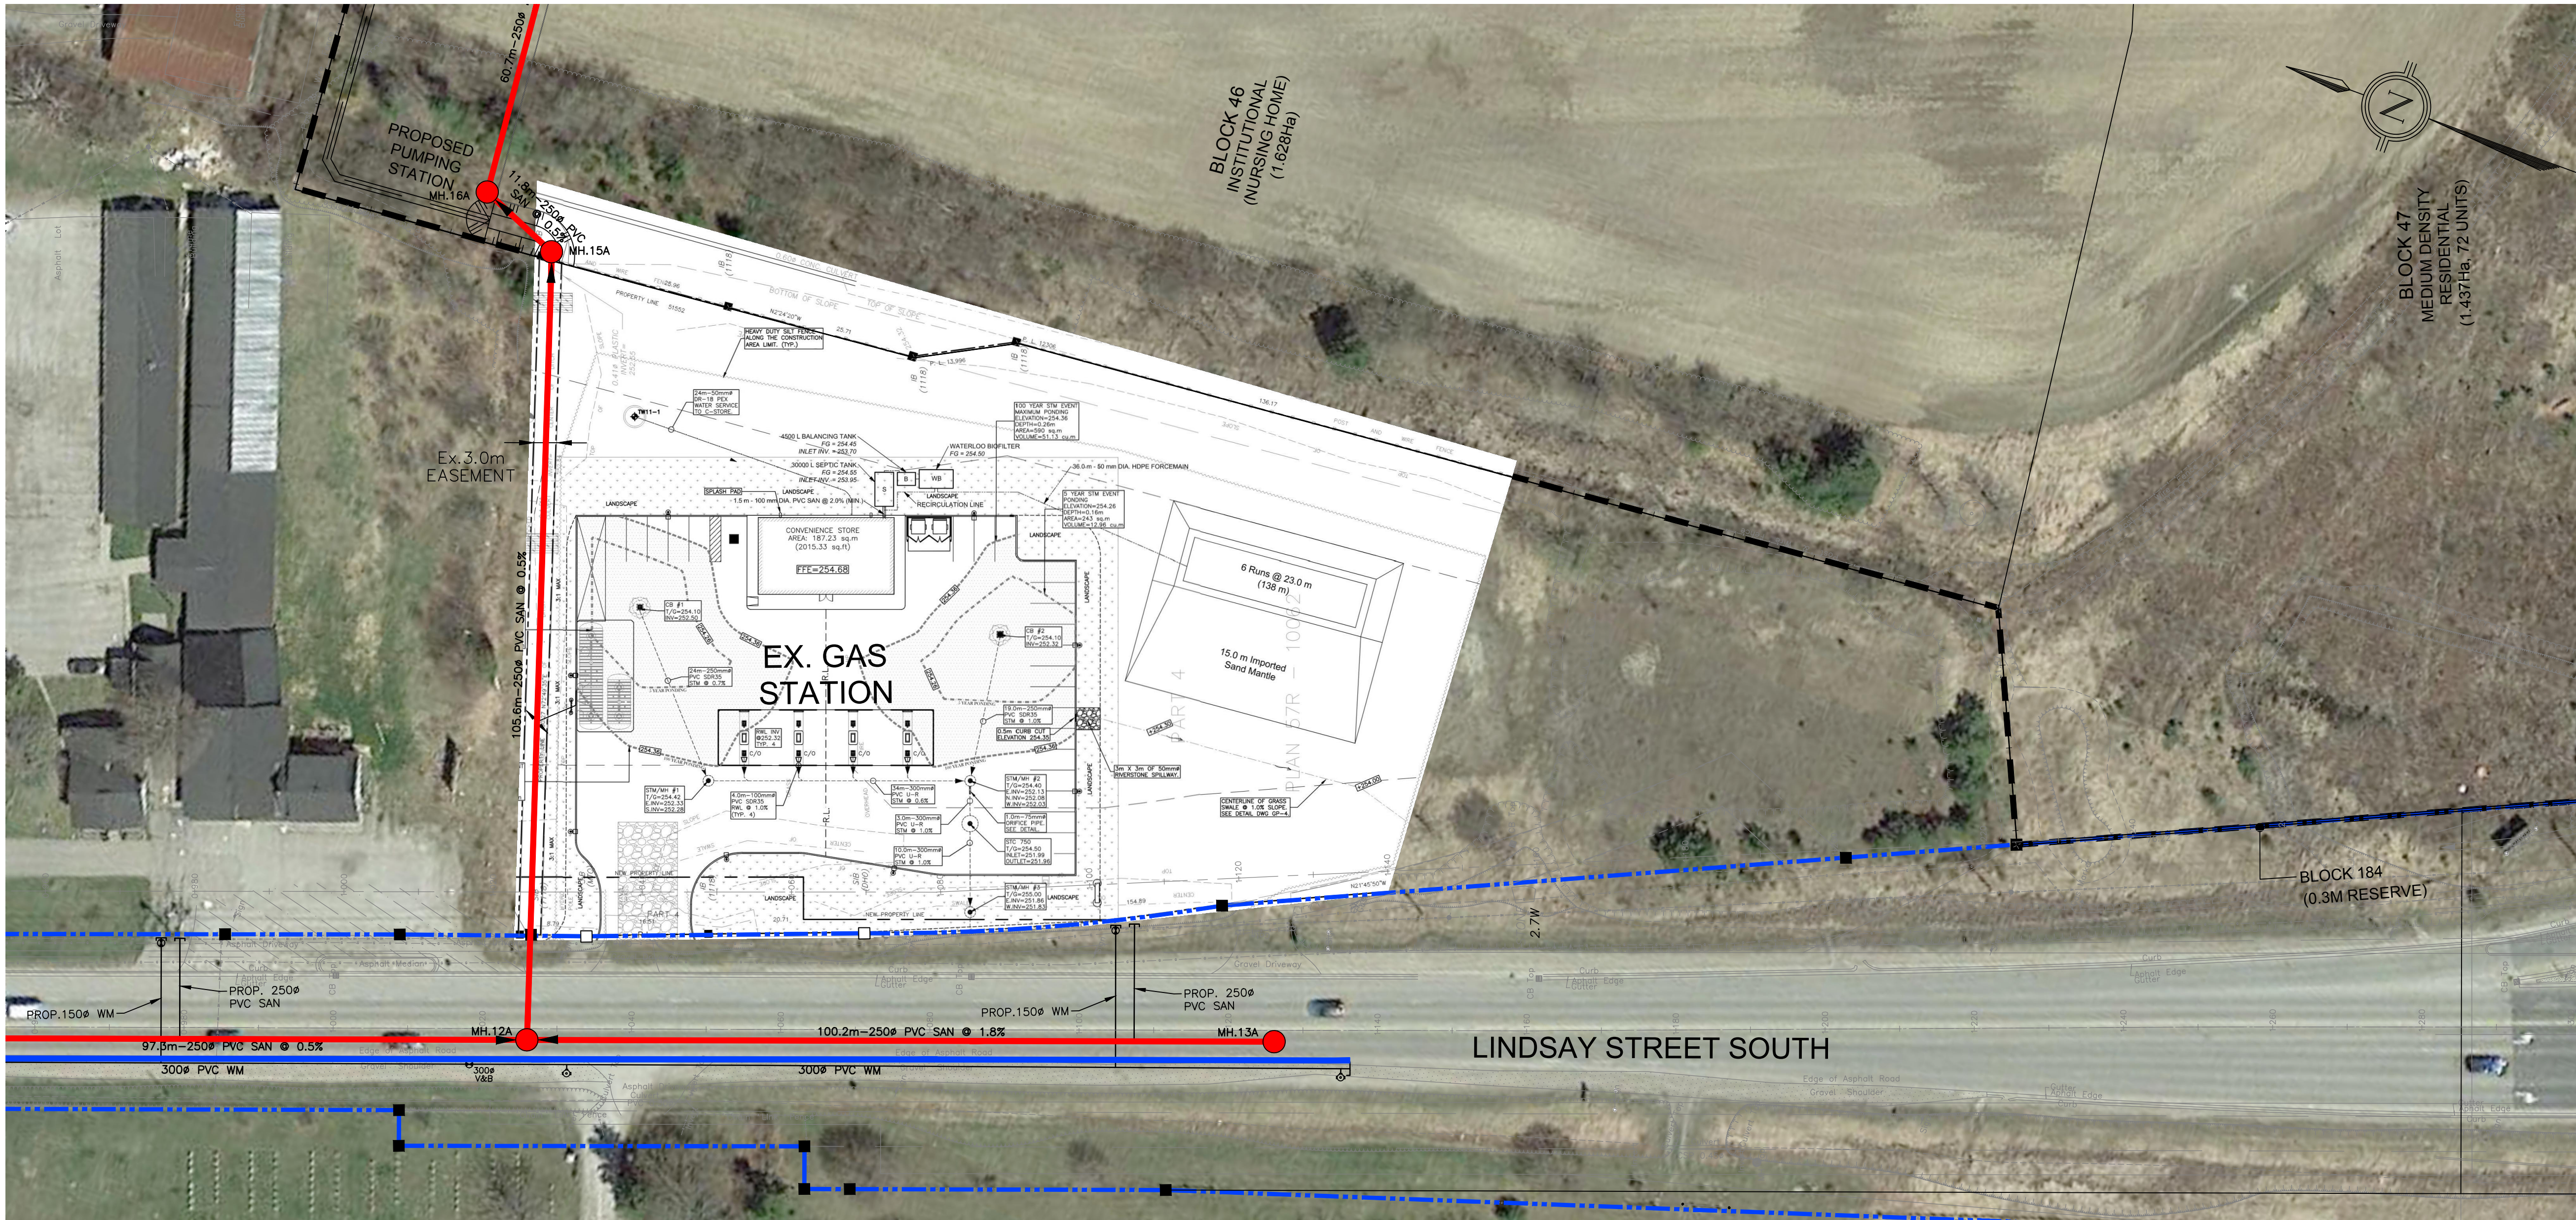

LINDSAY STREET SOUTH
SERVICING EXPANSION

PLAN AND PROFILE
LINDSAY STREET SOUTH
FROM STA. 0+955.00 TO STA. 0+955.00
SCENARIO 3

Scale: Horz. 1:500
Vert. 1:100

Drawing No.
PP-4

N:\Projects\2024\2171\Drawings\Working - Lindsay - 2024 - Scenario 3\2171_Plan & Profile.dwg, pp. 4, 2024.10.09 3:56:29 PM