

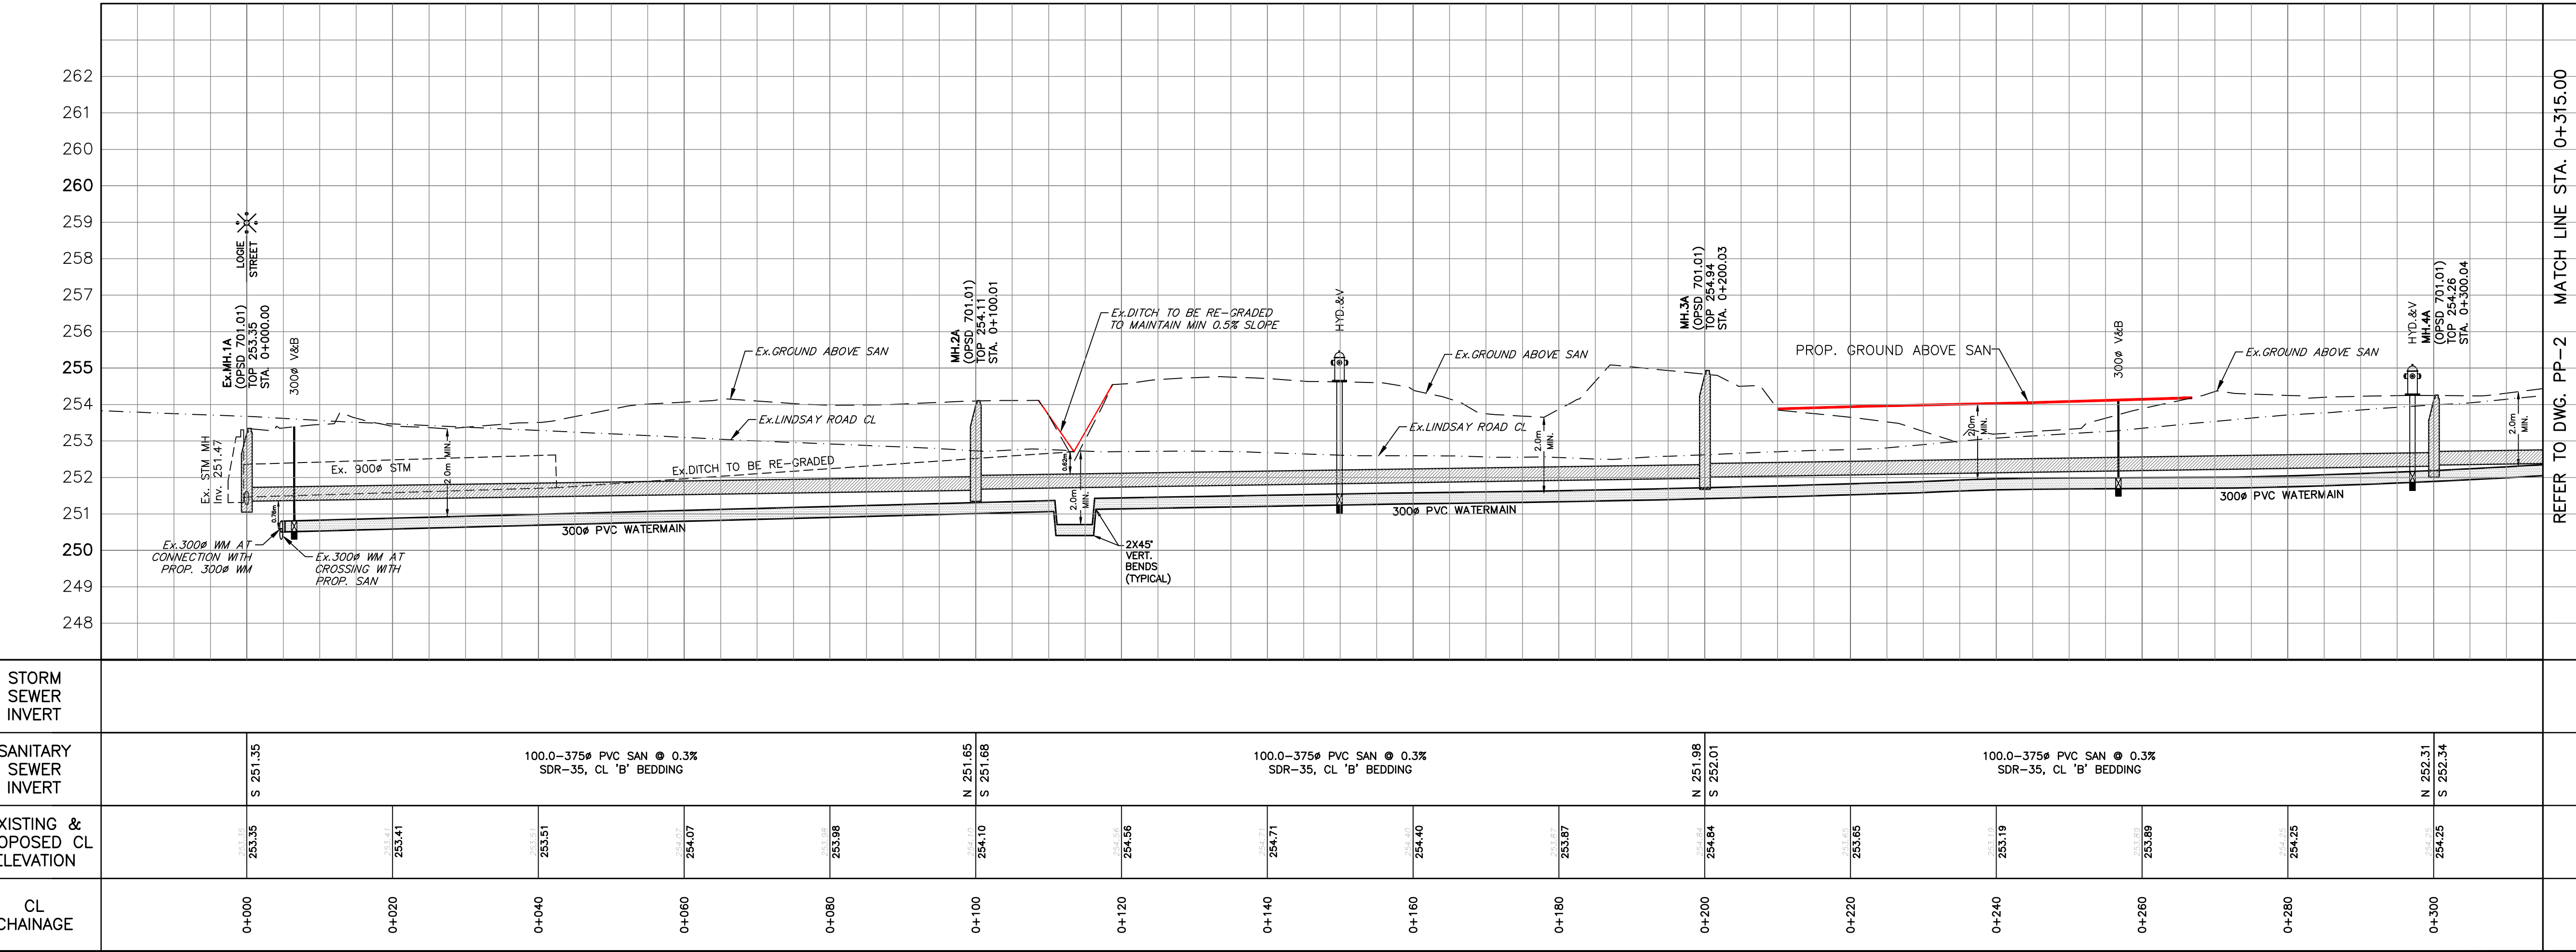


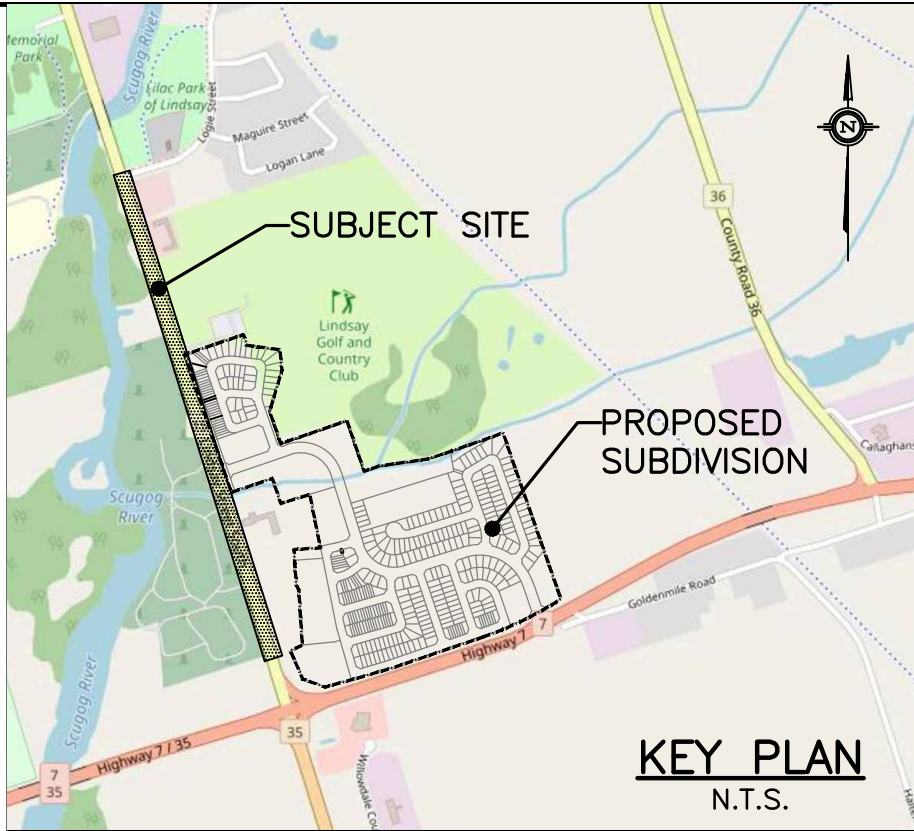

262	
261	
260	
260	
259	
258	
257	
256	
255	
254	
253	
252	
251	
250	
249	
248	
	STORM SEWER INVERT
	SANITARY SEWER INVERT
	EXISTING & PROPOSED CL ELEVATION
	CL CHAINAGE

STORM SEWER INVERT															
SANITARY SEWER INVERT	S 251.35	100.0-375# PVC SAN @ 0.3% SDR-35, CL 'B' BEDDING													
EXISTING & PROPOSED CL ELEVATION	253.35	253.41	253.51	254.07	254.08	254.10	254.56	254.71	254.40	253.67	254.84	253.65	253.19	253.89	254.25
CL CHAINAGE	0+000	0+020	0+040	0+060	0+080	0+100	0+120	0+140	0+160	0+180	0+200	0+220	0+240	0+260	0+280
															0+300

VALDOR ENGINEERING INC.
Consulting Engineers - Project Managers
571 Chrislea Road, Unit 4, 2nd Floor, Woodbridge, Ontario, L4L 6A2
TEL (905)264-0054, FAX (905)264-0069 E-MAIL:
info@valdor-engineering.com www.valdor-engineering.com

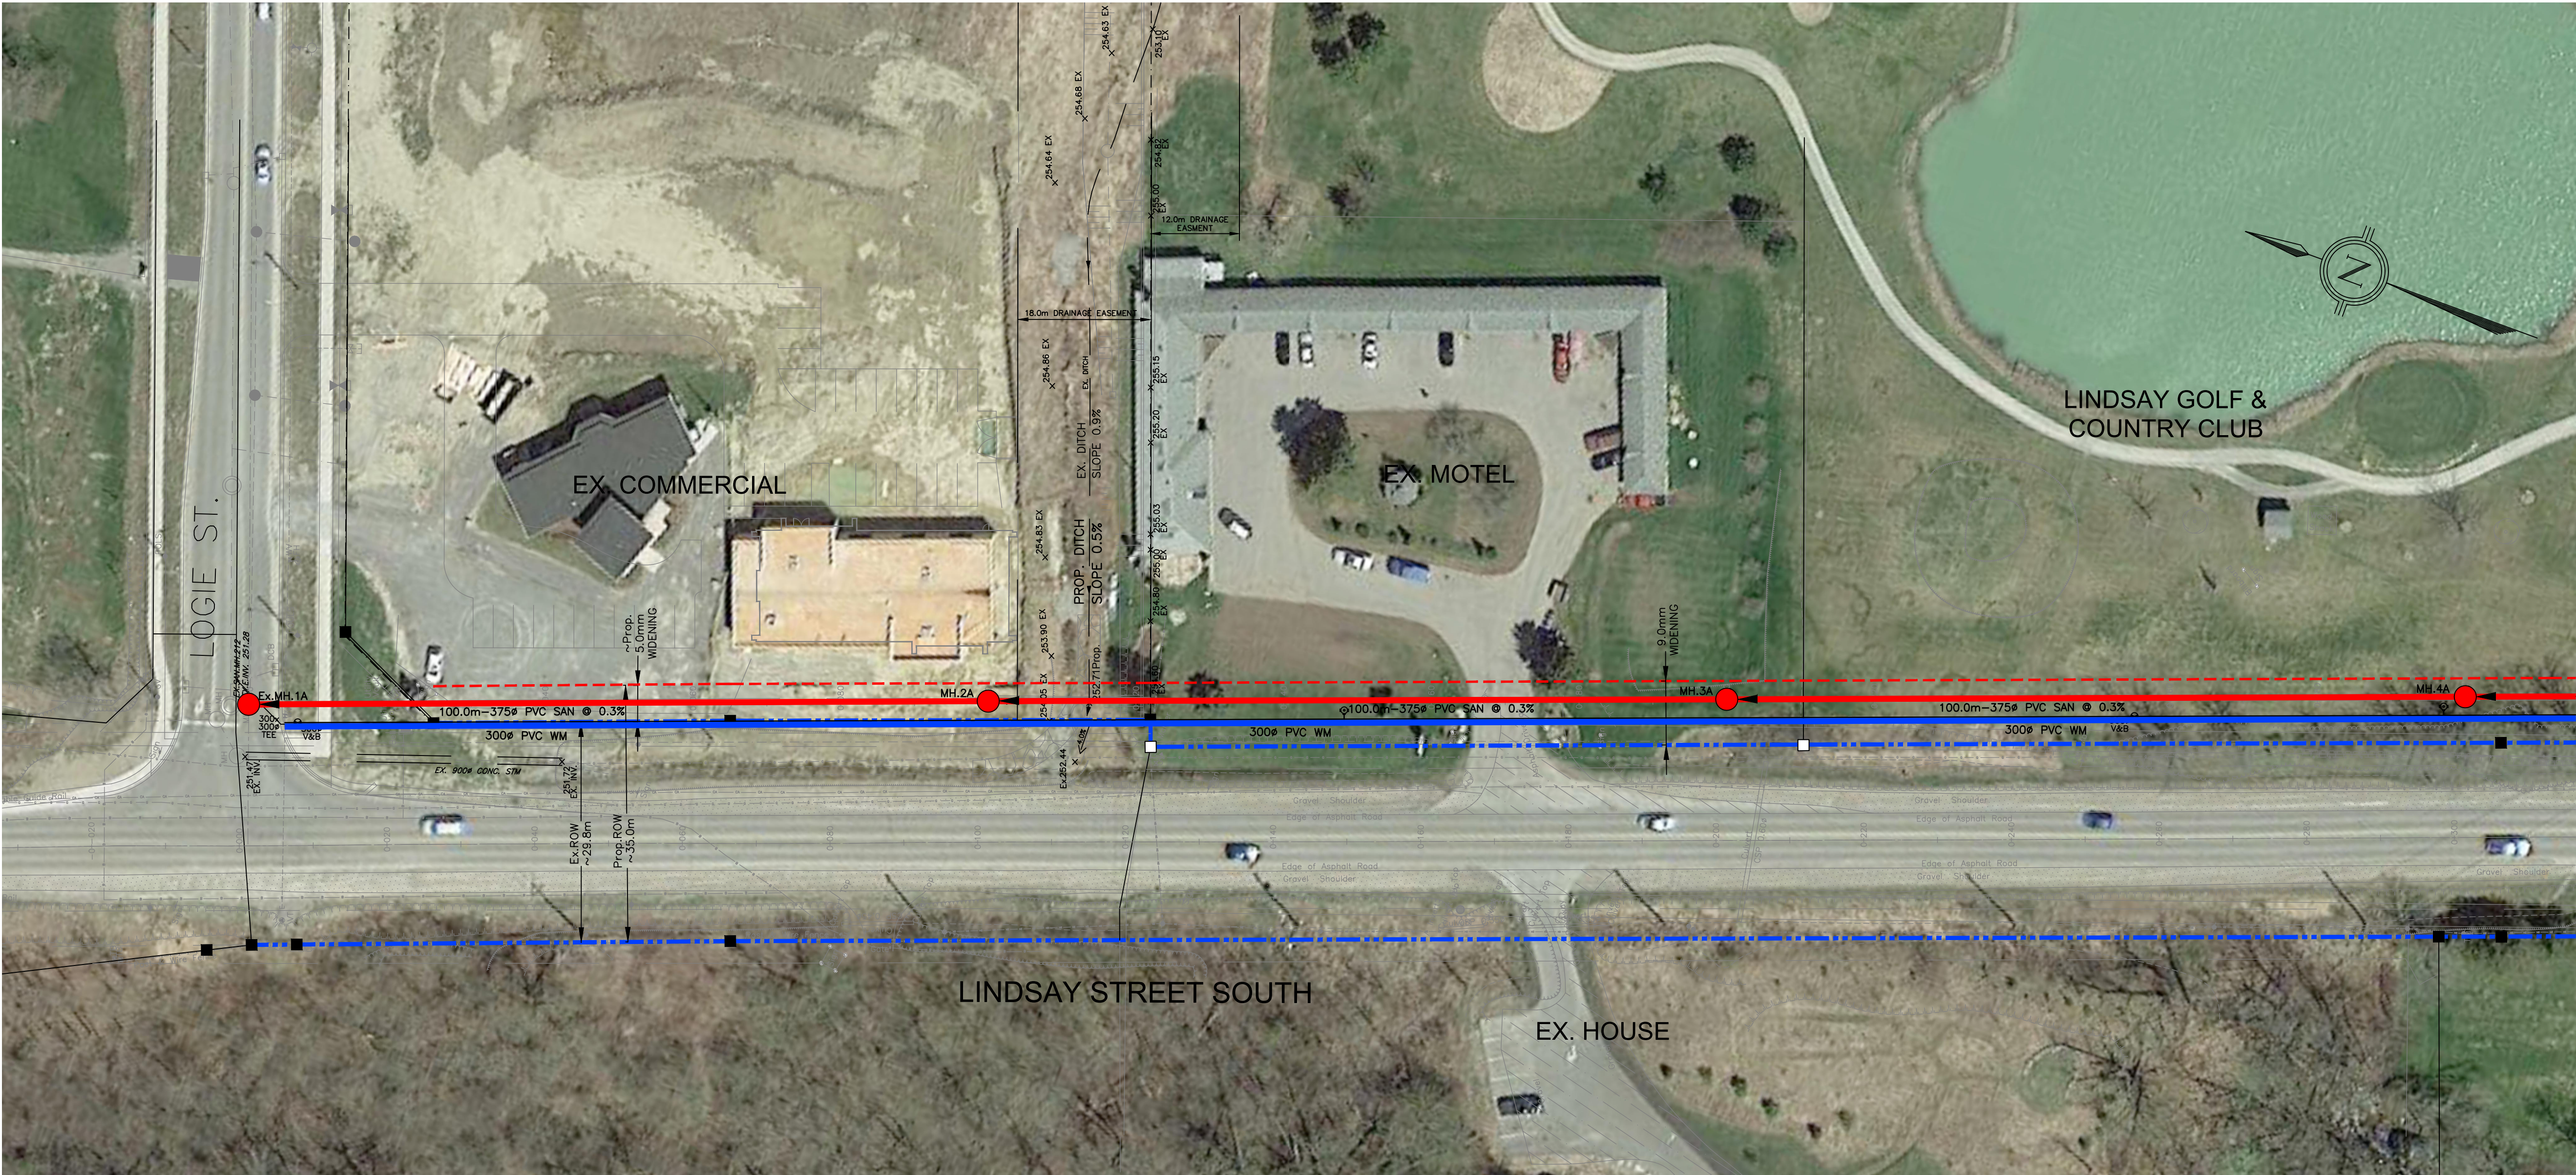

LINDSAY STREET SOUTH SERVICING EXPANSION	
PLAN AND PROFILE LINDSAY STREET SOUTH FROM STA. 0+000.00 TO STA. 0+315.00 SCENARIO 3	
Scale: Horz. 1:500 Vert. 1:100	Drawing No. PP-1