


1. CURB STOP SHALL BE LOCATED AT PROPERTY LINE AND WATER SERVICE TO EXTEND 0.15 m INSIDE PROPERTY LINE. SANITARY AND STORM SERVICES TO EXTEND 1.5 m INSIDE PROPERTY LINE.
2. BEDDING AND COVER MATERIALS TO BE GRANULAR 'A'.
3. WATER SERVICES AND CURB STOPS ARE NOT PERMITTED TO BE LOCATED IN THE DRIVEWAY. SANITARY AND STORM SEWER SERVICES SHOULD NOT BE LOCATED IN DRIVEWAY WHERE POSSIBLE.
4. ALL SERVICES SHALL BE DESIGNED AND CONSTRUCTED IN ACCORDANCE WITH THE MINISTRY OF THE ENVIRONMENT, CONSERVATION AND PARKS F-6-1 PROCEDURES TO GOVERN SEPARATION OF SEWERS AND WATERMAIN.
5. SIDE YARD SETBACKS ARE TO BE CONFIRMED IN APPLICABLE ZONING BY-LAW.

NOTES:

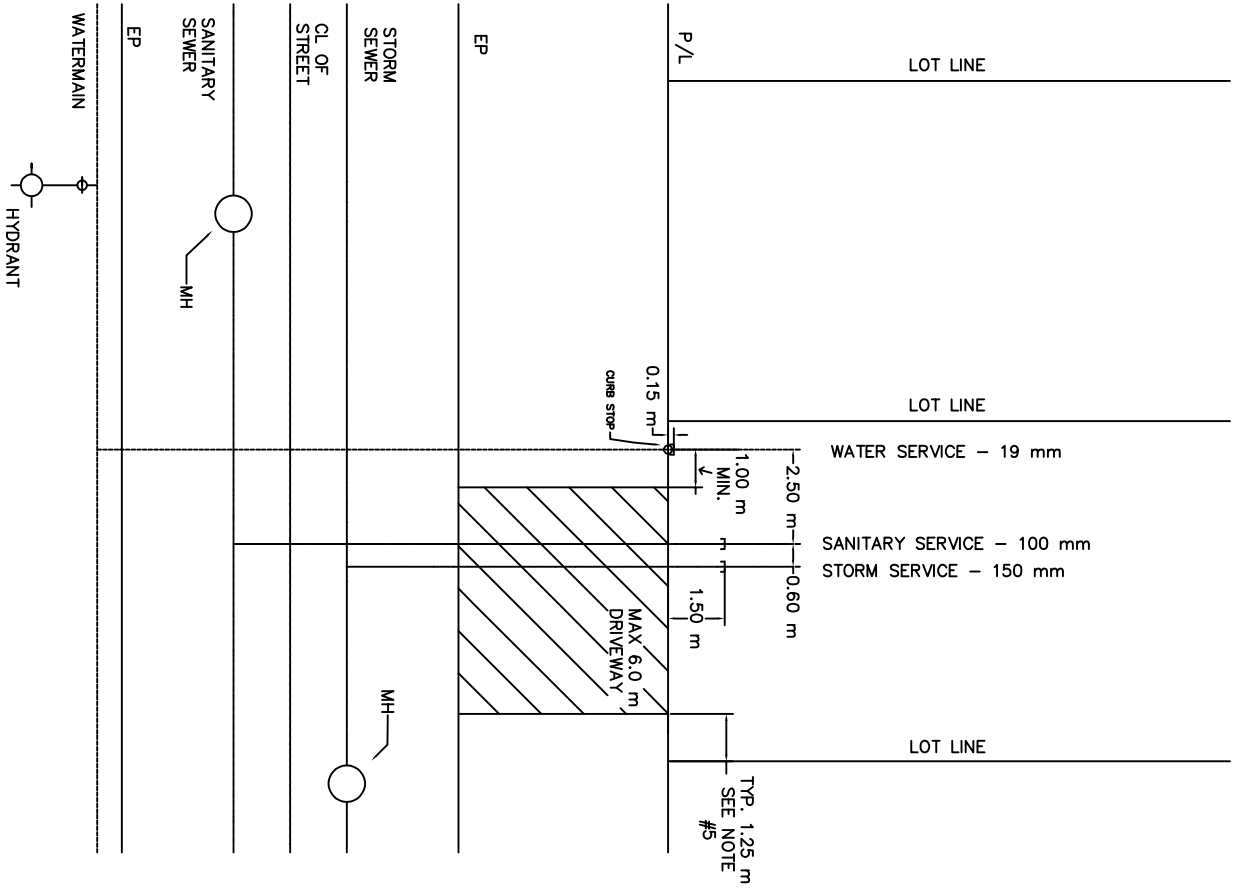

P/L

SERVICE CONNECTION LOCATION SINGLE DETACHED RESIDENTIAL LOTS 9 METRES (30') TO 11.9 METRES (39'). (NEW CONNECTION)

NO.	REVISIONS	COMMENTS	BY	DATE	APPROVED BY	APPROVED DATE

CITY OF KAWARTHA LAKES
ENGINEERING AND CORPORATE ASSETS
322 KEIT ST. W. Box 9000, LINDSAY ON, K0V 4T7, (705) 324-4411
DRAWN BY: BC
CHECKED BY: BC
DATE: 2021/04/27
APPROVED BY:



CONTRACT NO:
SCALE: 1:200
PAGE 1 OF 1
DRAWING NO.
OCL - 112