


SIGN REQUIREMENTS
SIGN(S) MUST BE PLACED AT ALL ENTRANCES

SIGNAGE FACE
SIGN(S) TO BE MANUFACTURED USING REFLECTIVE FINISH (ENGINEER GRADE)
3.2mm THICK ALUMINUM PANNEL (50mm RADIUS CORNERS).
WITH TOP AND BOTTOM MOUNT HOLES.

MOUNTING
SIGN(S) TO BE MOUNTED TO 3.85m U-CHANNEL GALVANIZED STEEL POST

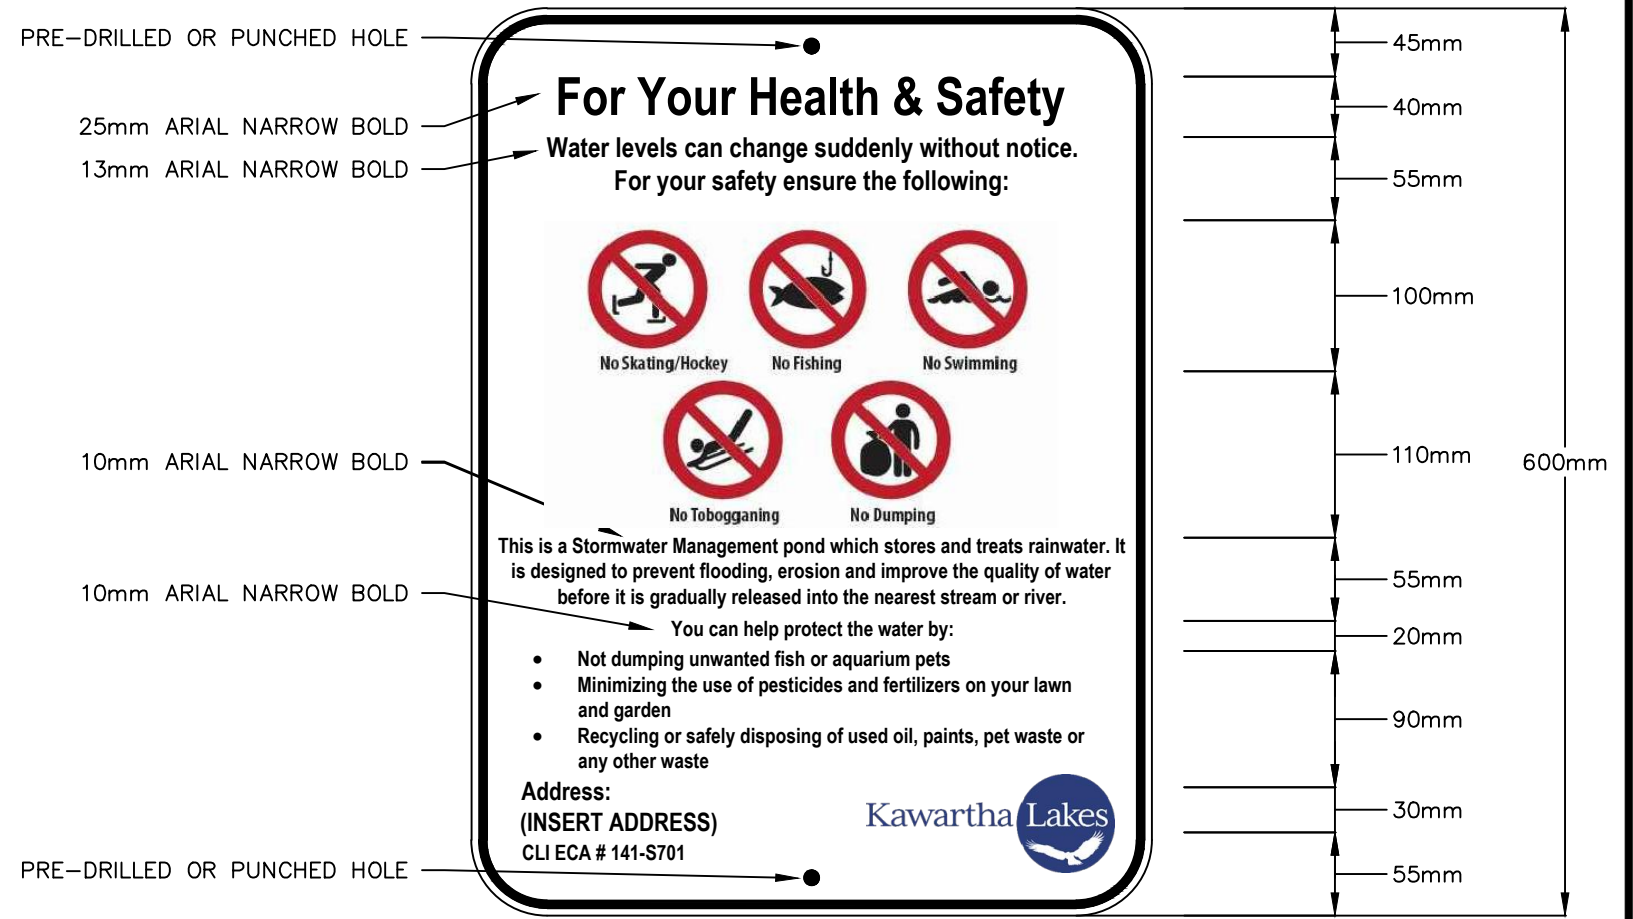

STORMWATER MANAGEMENT POND
WARNING SIGN

| REVISIONS | | | |
|-----------|----------|------|----|
| NO. | COMMENTS | DATE | BY |
| | | | |
| | | | |
| | | | |
| | | | |

CITY OF KAWARTHA LAKES
ENGINEERING AND CORPORATE
ASSETS

322 KENT STREET WEST, Box 9000, LINDSAY ON. K9V 4T7, (705) 324-9411

DRAWN BY: JN CHECKED BY: CS DATE: 09/14/2021

APPROVED BY: CS DATE: 09/14/2021



CONTRACT NO:
SCALE: NTS
PAGE 1 OF 1
DRAWING NO.
CKL-502