




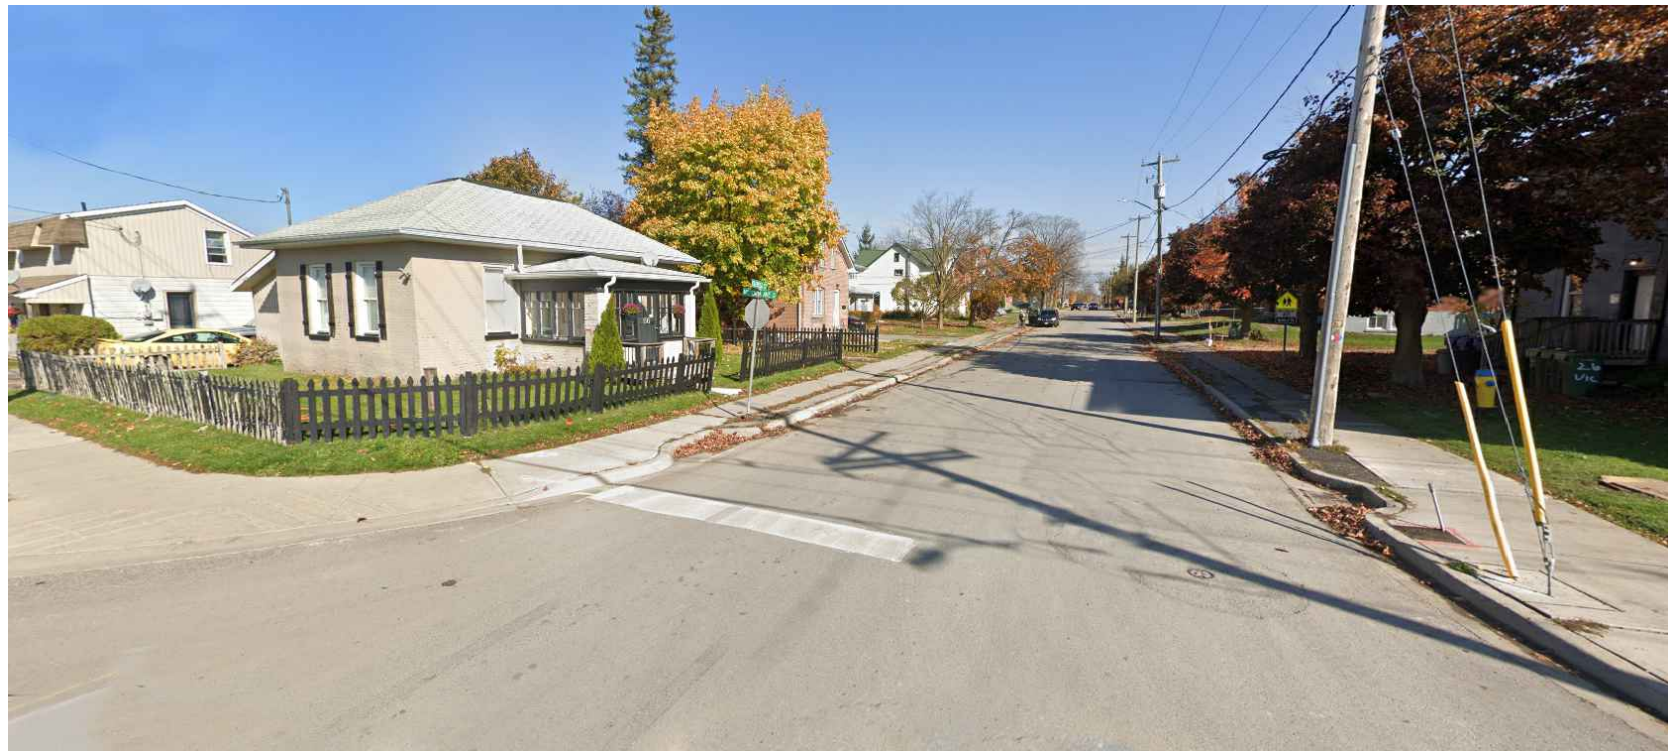

Glenelg Street Reconstruction from Victoria Street to Lindsay Street South Lindsay, Ontario

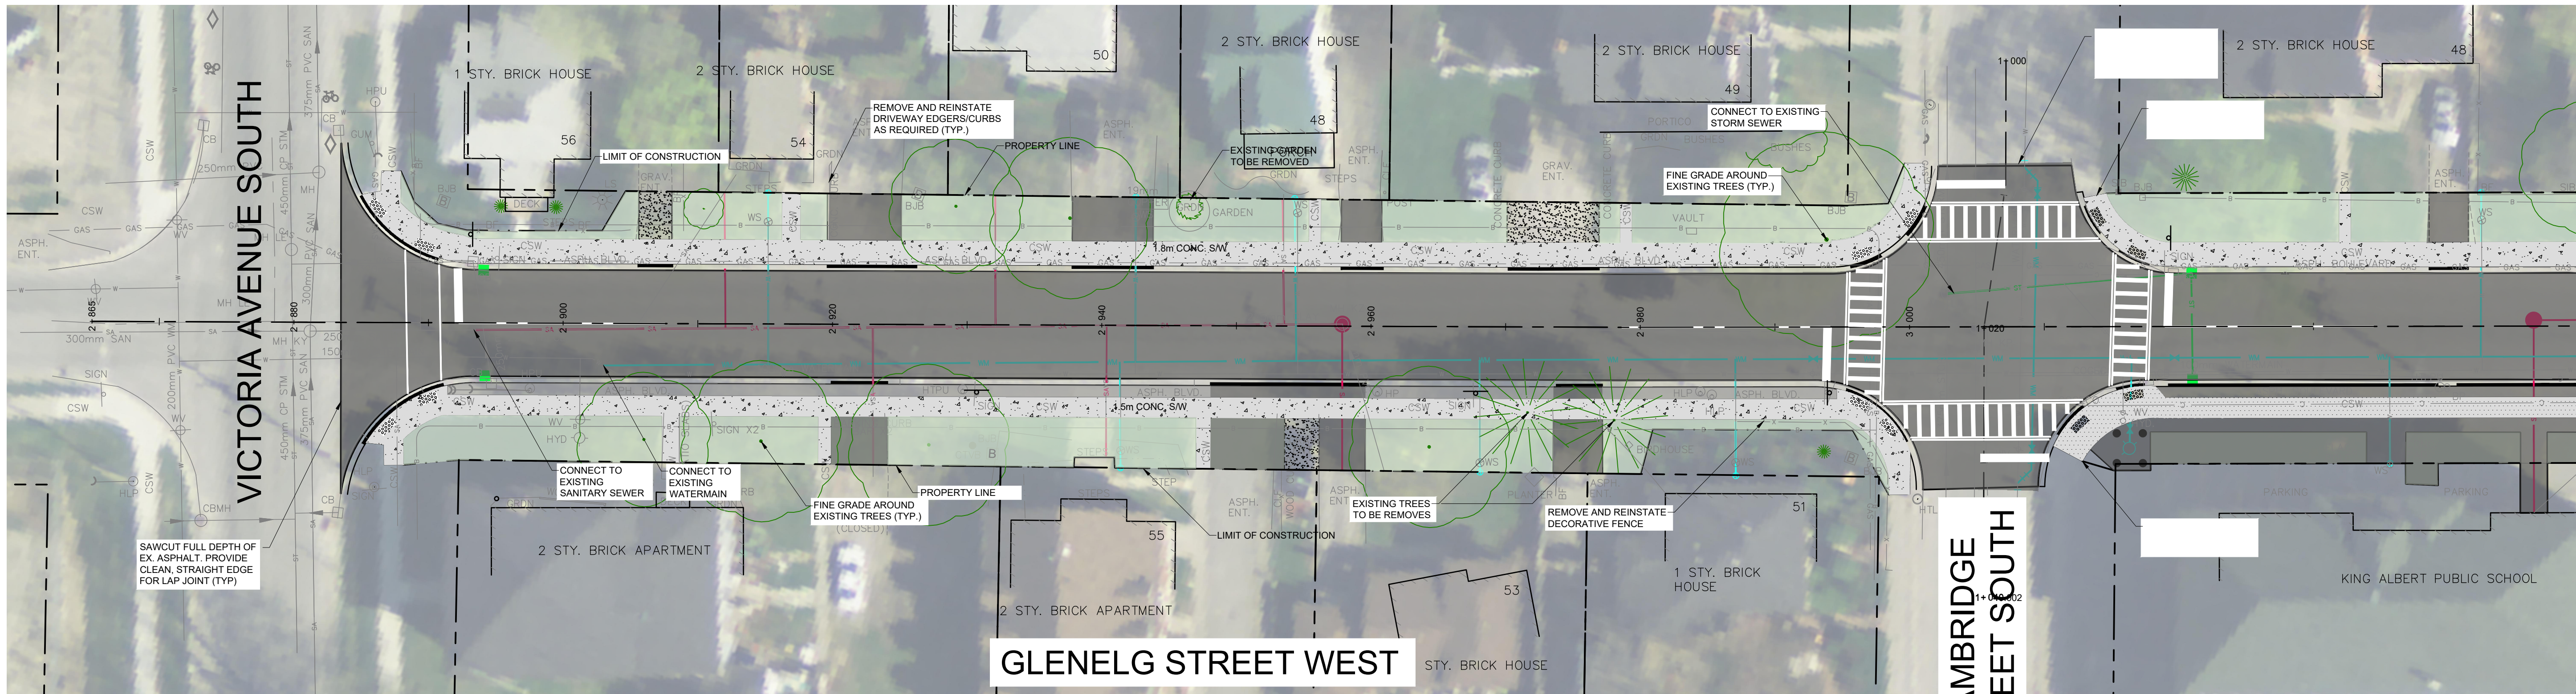

GLENELG STREET WEST LOOKING EAST FROM VICTORIA AVENUE SOUTH

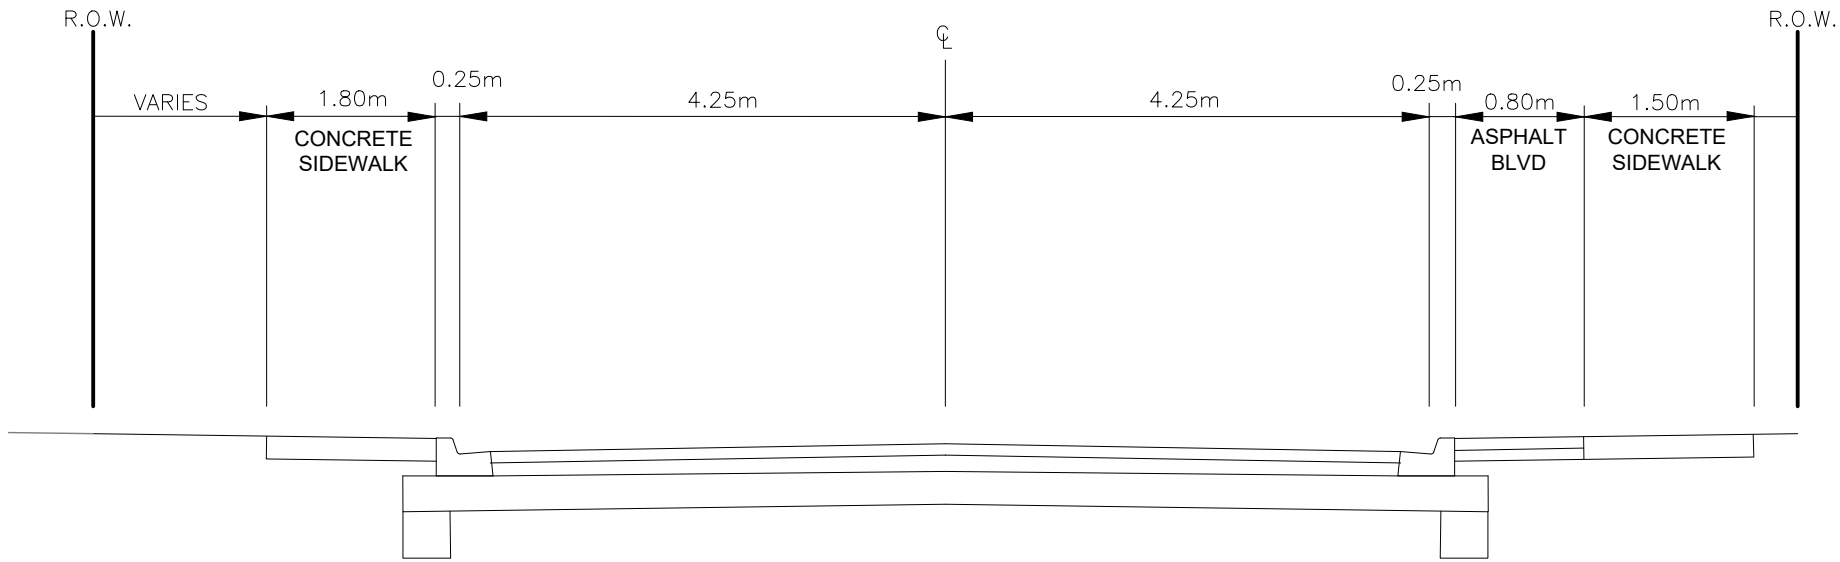

GLENELG STREET
TYPICAL CROSS-SECTION




GLENELG STREET WEST LOOKING WEST FROM CAMBRIDGE STREET SOUTH

LEGEND	
	PROPOSED SANITARY
	EXISTING SANITARY
	PROPOSED WATERMAIN
	EXISTING WATERMAIN
	PROPOSED STORM
	EXISTING STORM
	PARCEL FABRIC
	PROPOSED DEPRESSED CURB




Glenelg Street Reconstruction from Victoria Street to Lindsay Street South Lindsay, Ontario

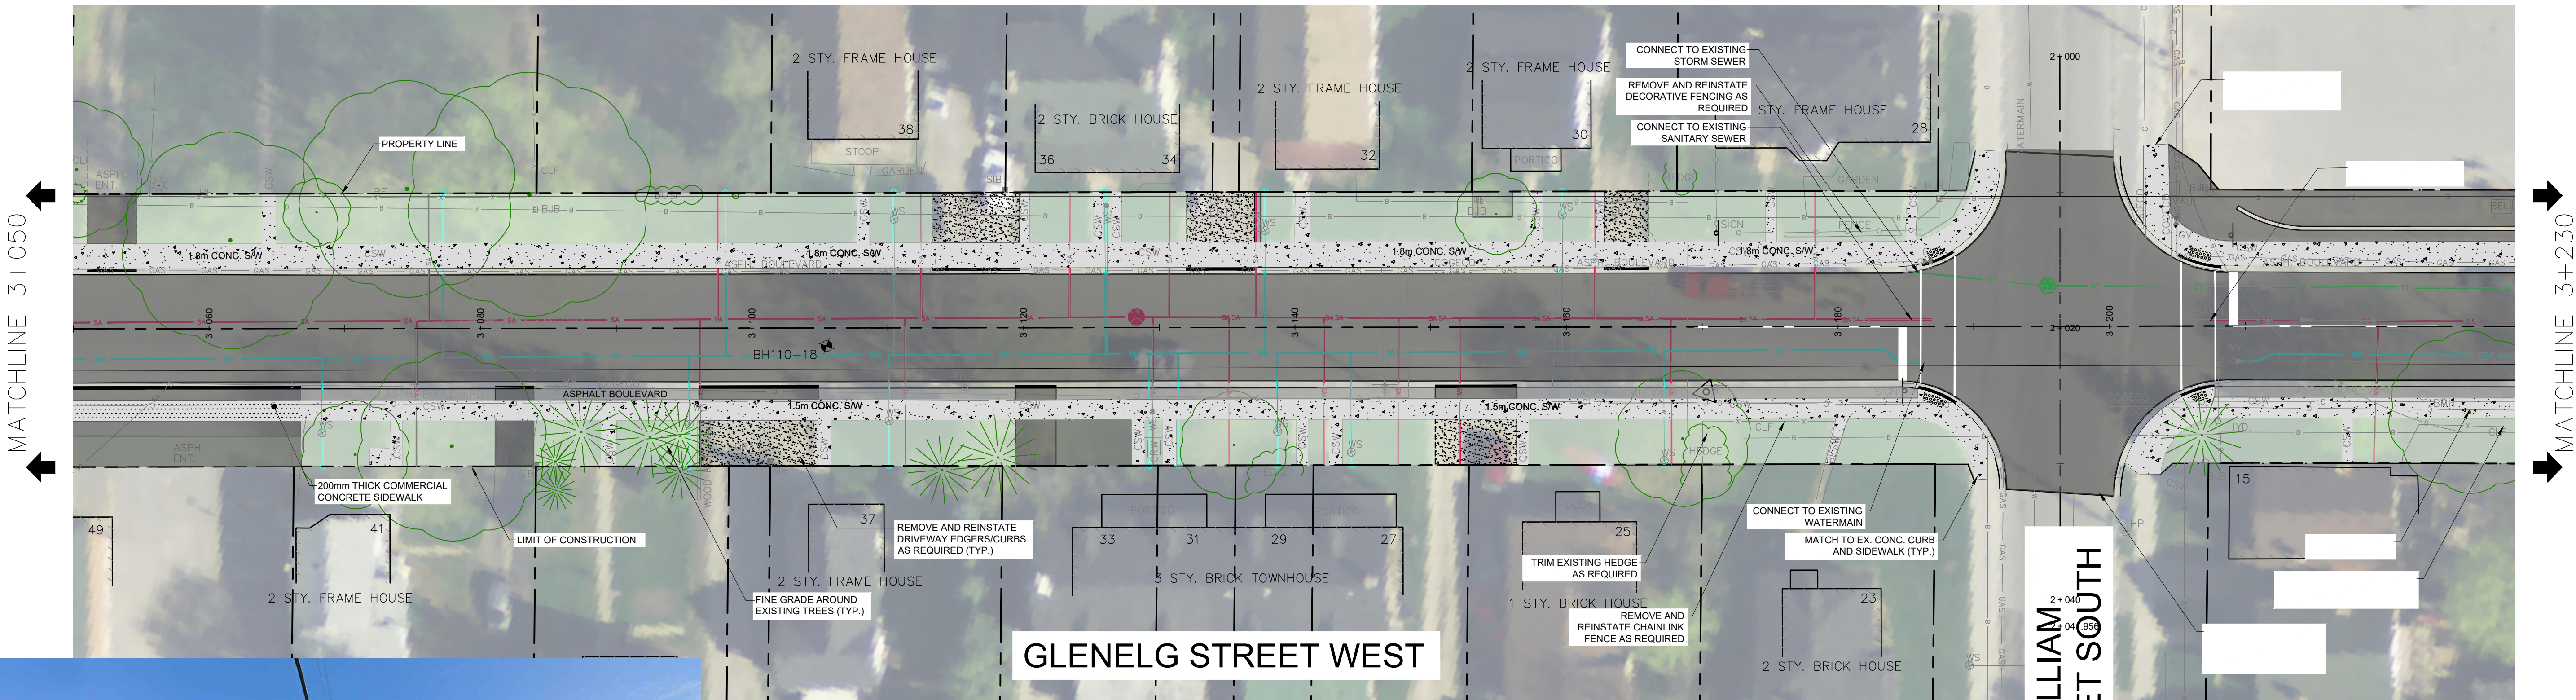

GLENELG STREET WEST LOOKING EAST FROM CAMBRIDGE STREET SOUTH



GLENELG STREET WEST LOOKING WEST FROM WILLIAM STREET SOUTH

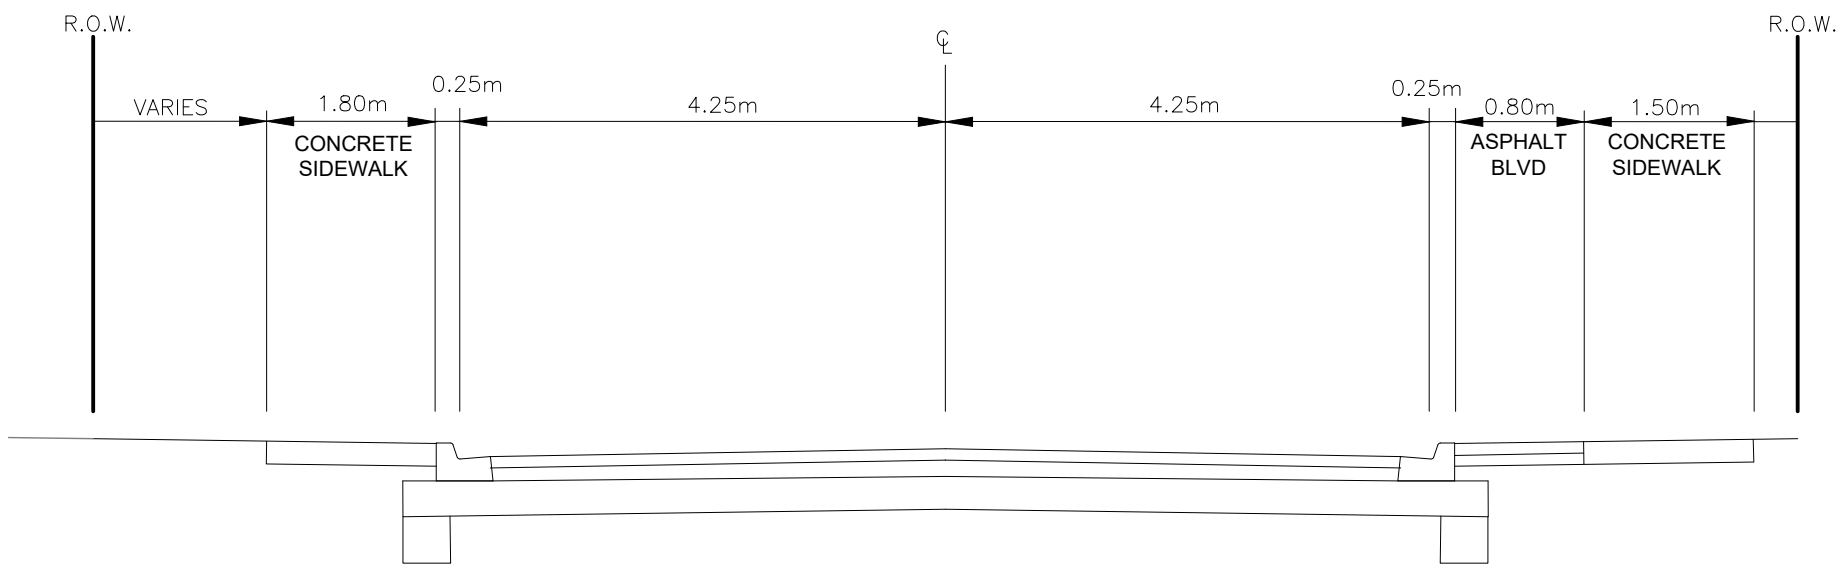


GLENELG STREET
TYPICAL CROSS-SECTION

LEGEND	
	PROPOSED SANITARY
	EXISTING SANITARY
	PROPOSED WATERMAIN
	EXISTING WATERMAIN
	PROPOSED STORM
	EXISTING STORM
	PARCEL FABRIC
	PROPOSED DEPRESSED CURB






Glenelg Street Reconstruction from Victoria Street to Lindsay Street South Lindsay, Ontario

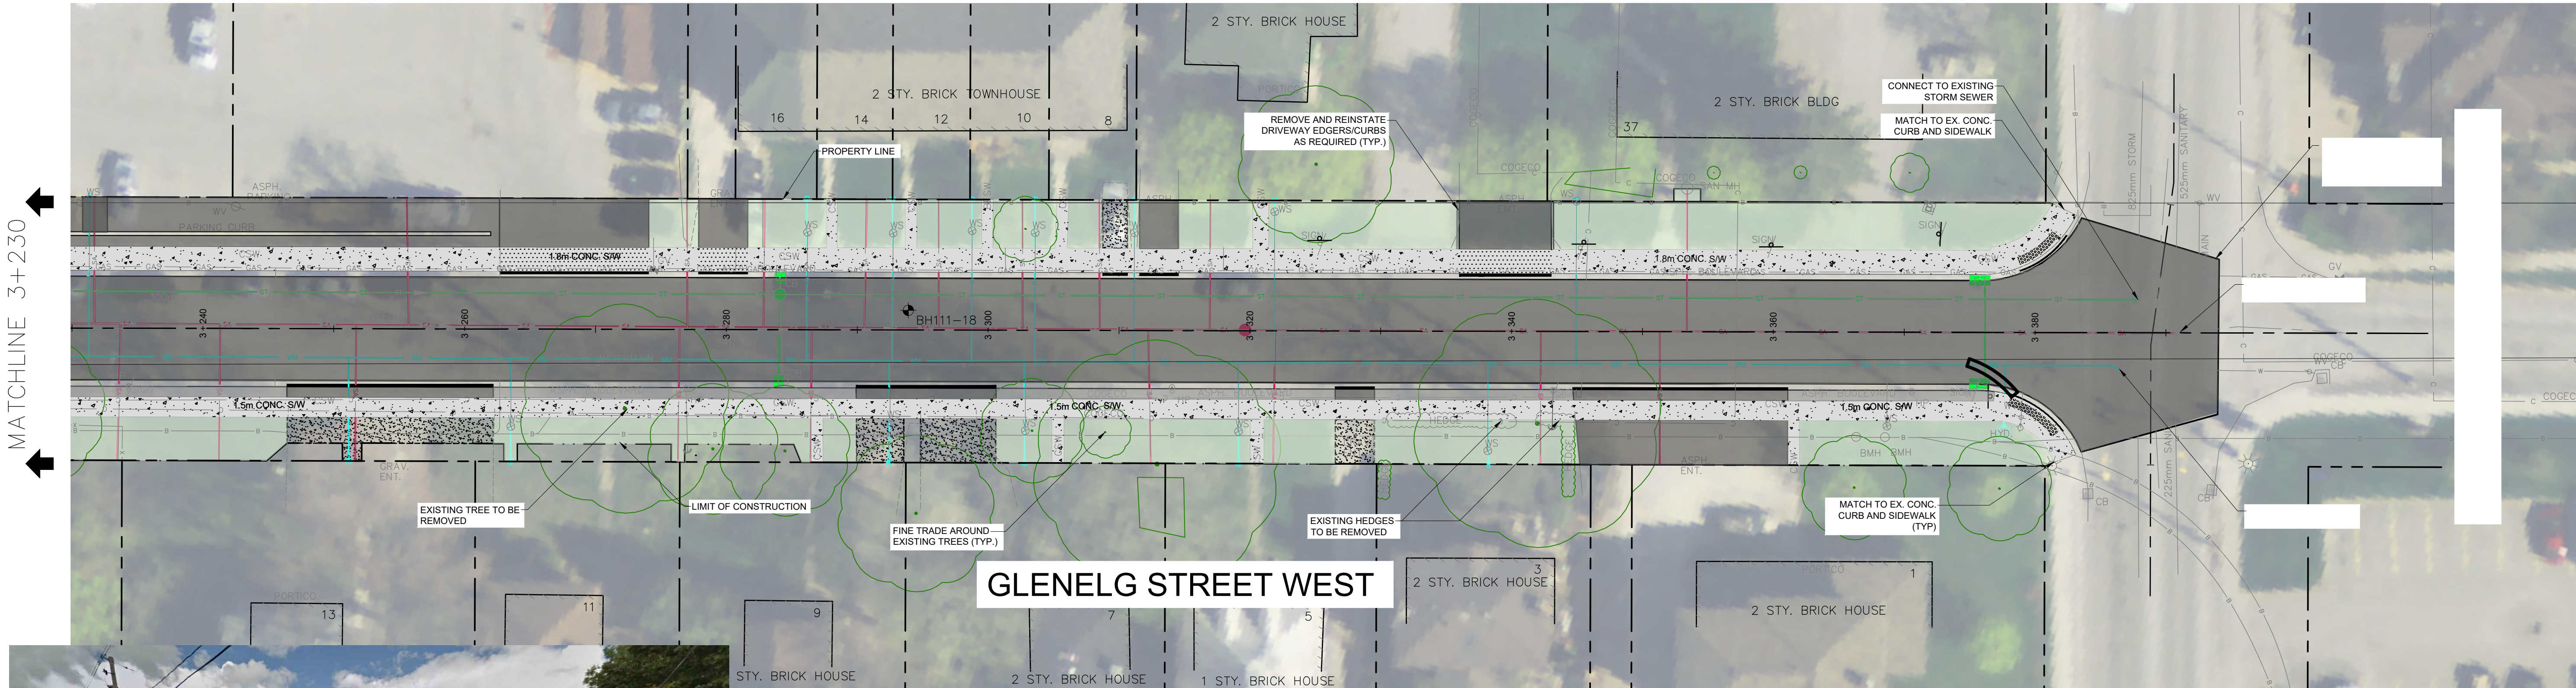

GLENELG STREET WEST LOOKING EAST FROM WILLIAM STREET SOUTH



GLENELG STREET WEST LOOKING WEST FROM LINDSAY STREET SOUTH

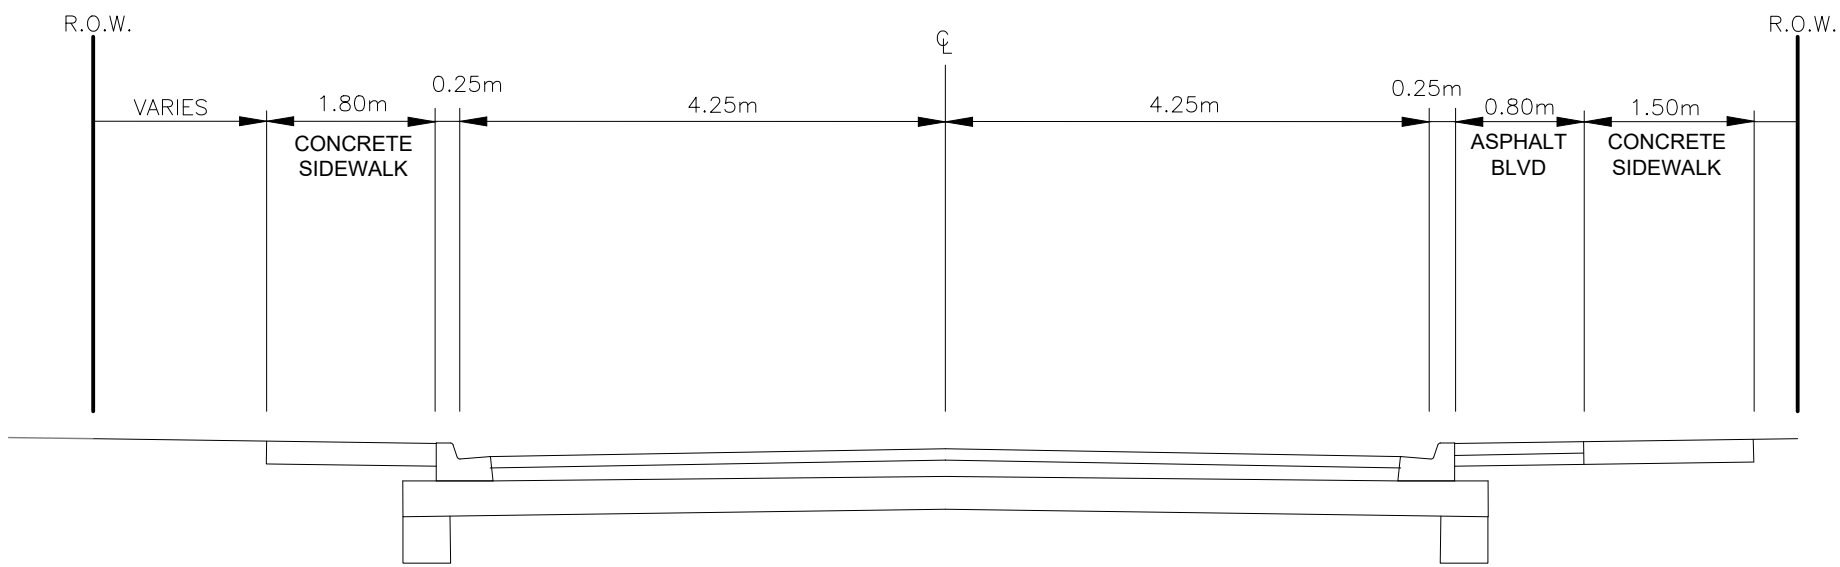

GLENELG STREET
TYPICAL CROSS-SECTION

LEGEND	
SA	PROPOSED SANITARY
SA	EXISTING SANITARY
WM	PROPOSED WATERMAIN
W	EXISTING WATERMAIN
ST	PROPOSED STORM
ST	EXISTING STORM
---	PARCEL FABRIC
---	PROPOSED DEPRESSED CURB

