



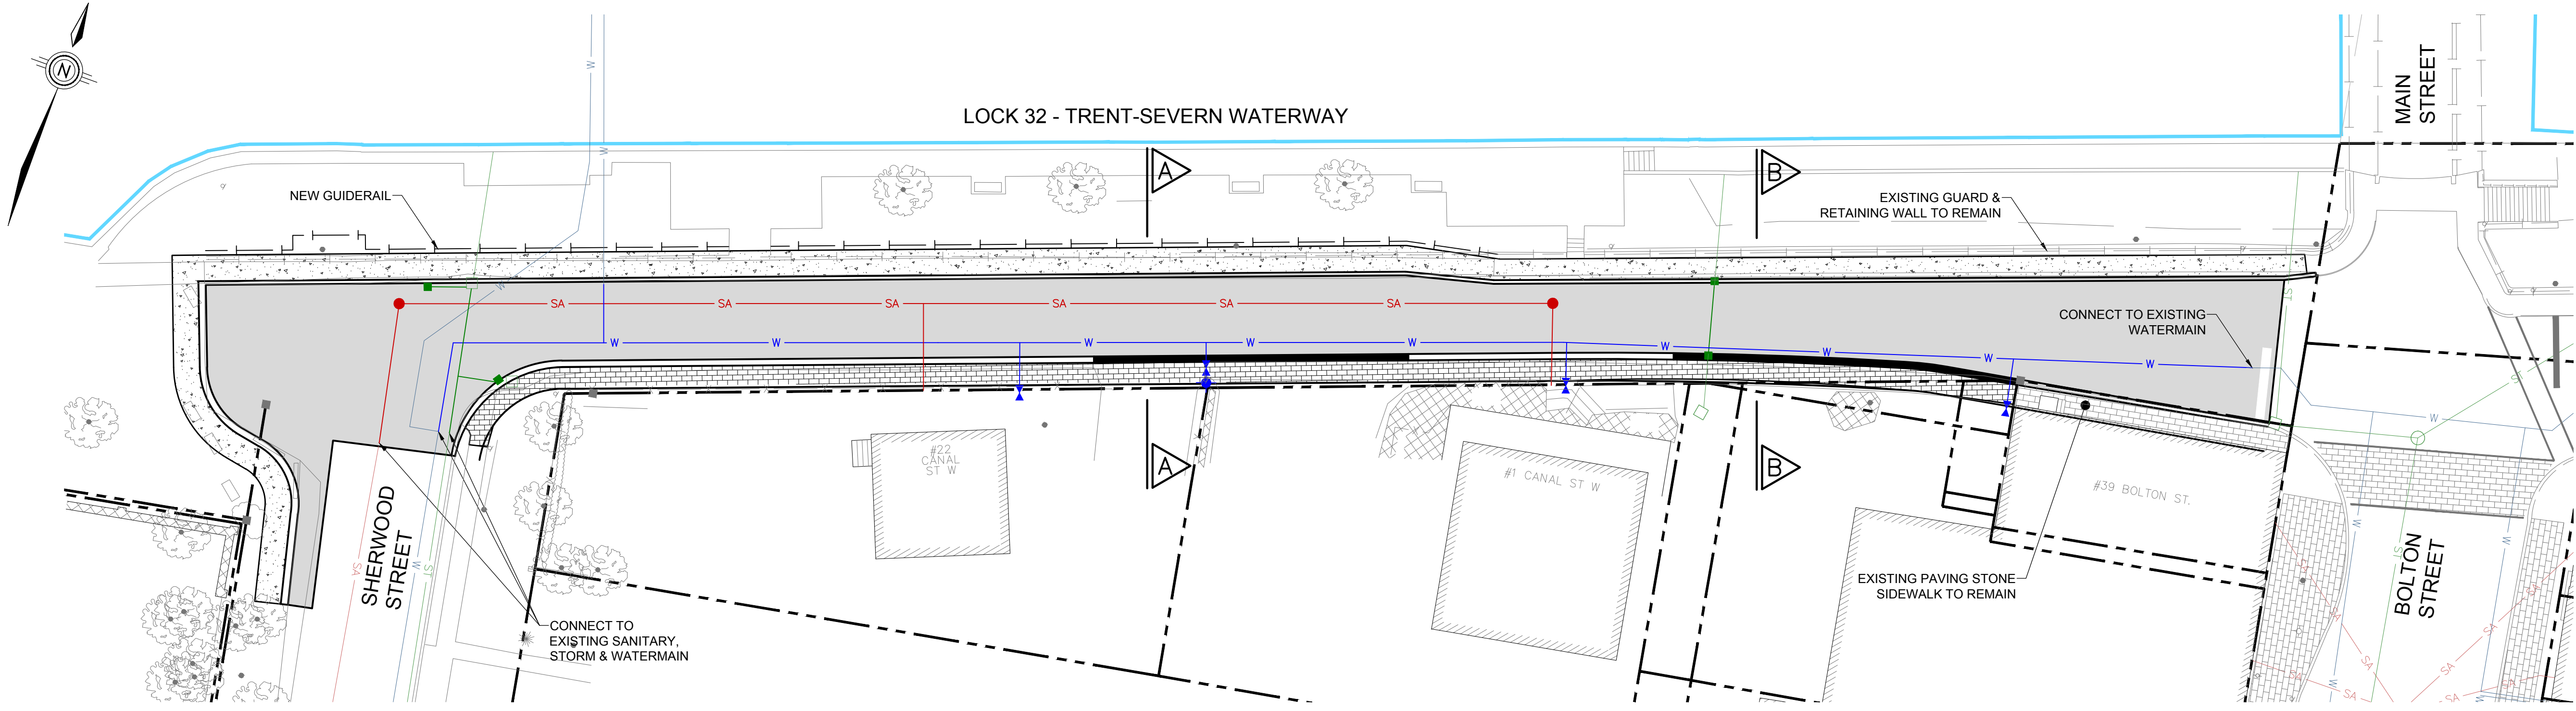


CANAL STREET RECONSTRUCTION


VILLAGE OF BOBCAYGEON

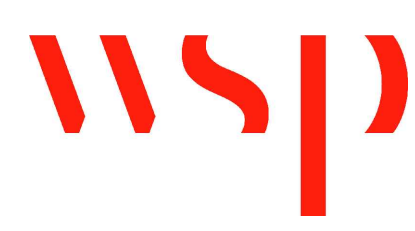

CANAL STREET WEST

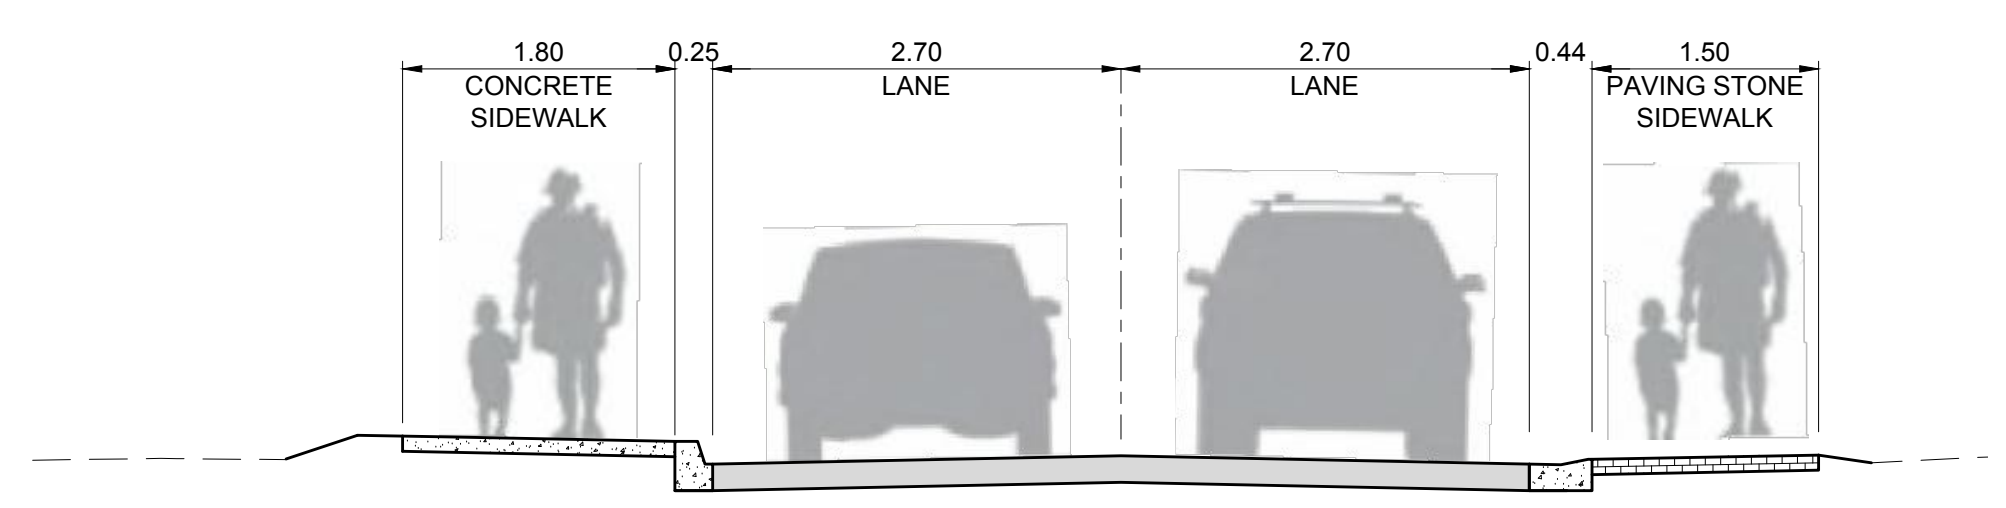

A CROSS SECTION
W/ ADJACENT PAVING STONE
& CONCRETE SIDEWALK

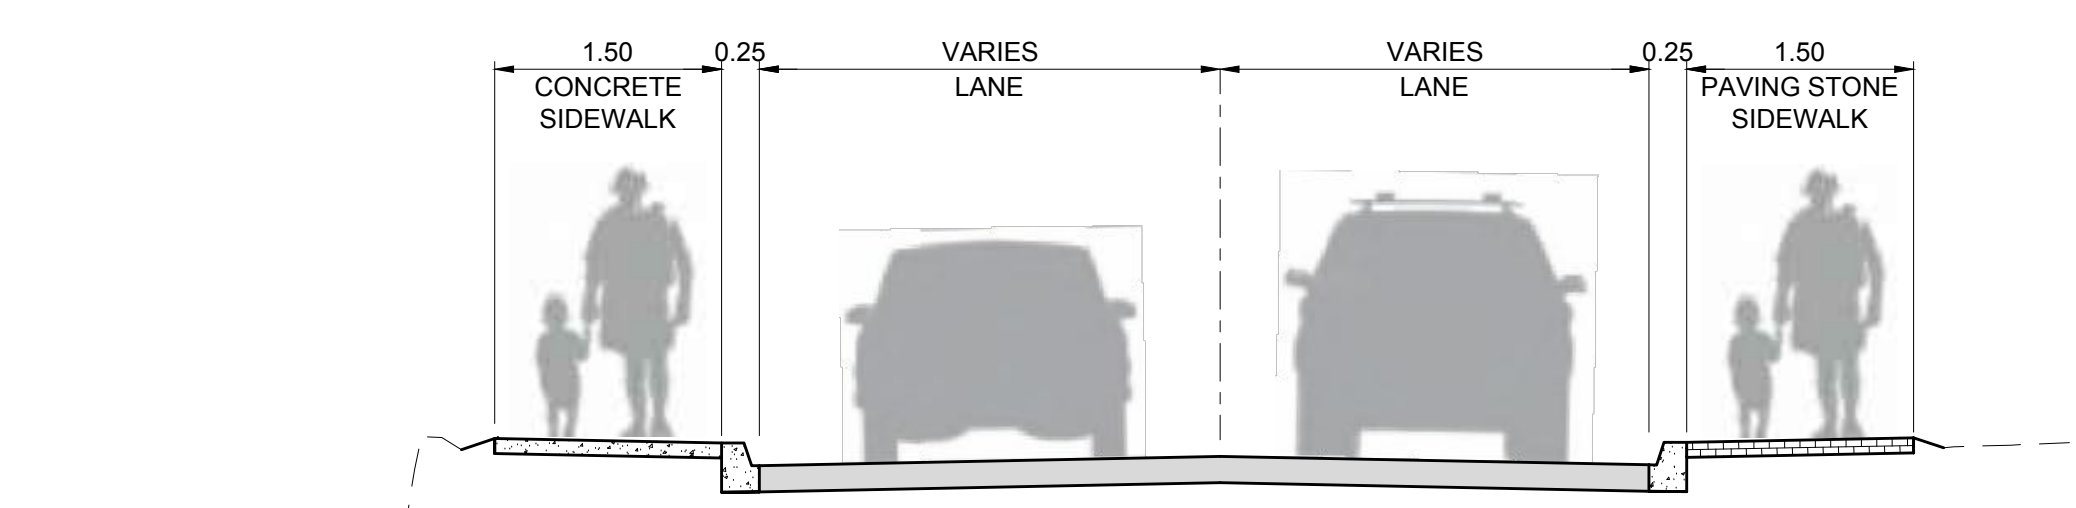

B CROSS SECTION
W/ ADJACENT PAVING STONE
& CONCRETE SIDEWALK



#22 CANAL STREET WEST



#1 CANAL STREET WEST



#39 BOLTON STREET



LEGEND

- | | | | | |
|--|----|----------------------|--|-----------------------------------|
| | SA | PROPOSED SANITARY | | PROPOSED ASPHALT W/ CURB & GUTTER |
| | SA | EXISTING SANITARY | | PROPOSED PAVING STONE SIDEWALK |
| | W | PROPOSED WATERMAIN | | PROPOSED CONCRETE SIDEWALK |
| | W | EXISTING WATERMAIN | | PROPOSED GRAVEL SURFACE |
| | ST | PROPOSED STORM | | PROPOSED ASPHALT BOULEVARD |
| | ST | EXISTING STORM | | PROPOSED DEPRESSED CURB |
| | | EXISTING WATERS EDGE | | |
| | | PARCEL FABRIC | | |




CANAL STREET RECONSTRUCTION

VILLAGE OF BOBCAYGEON

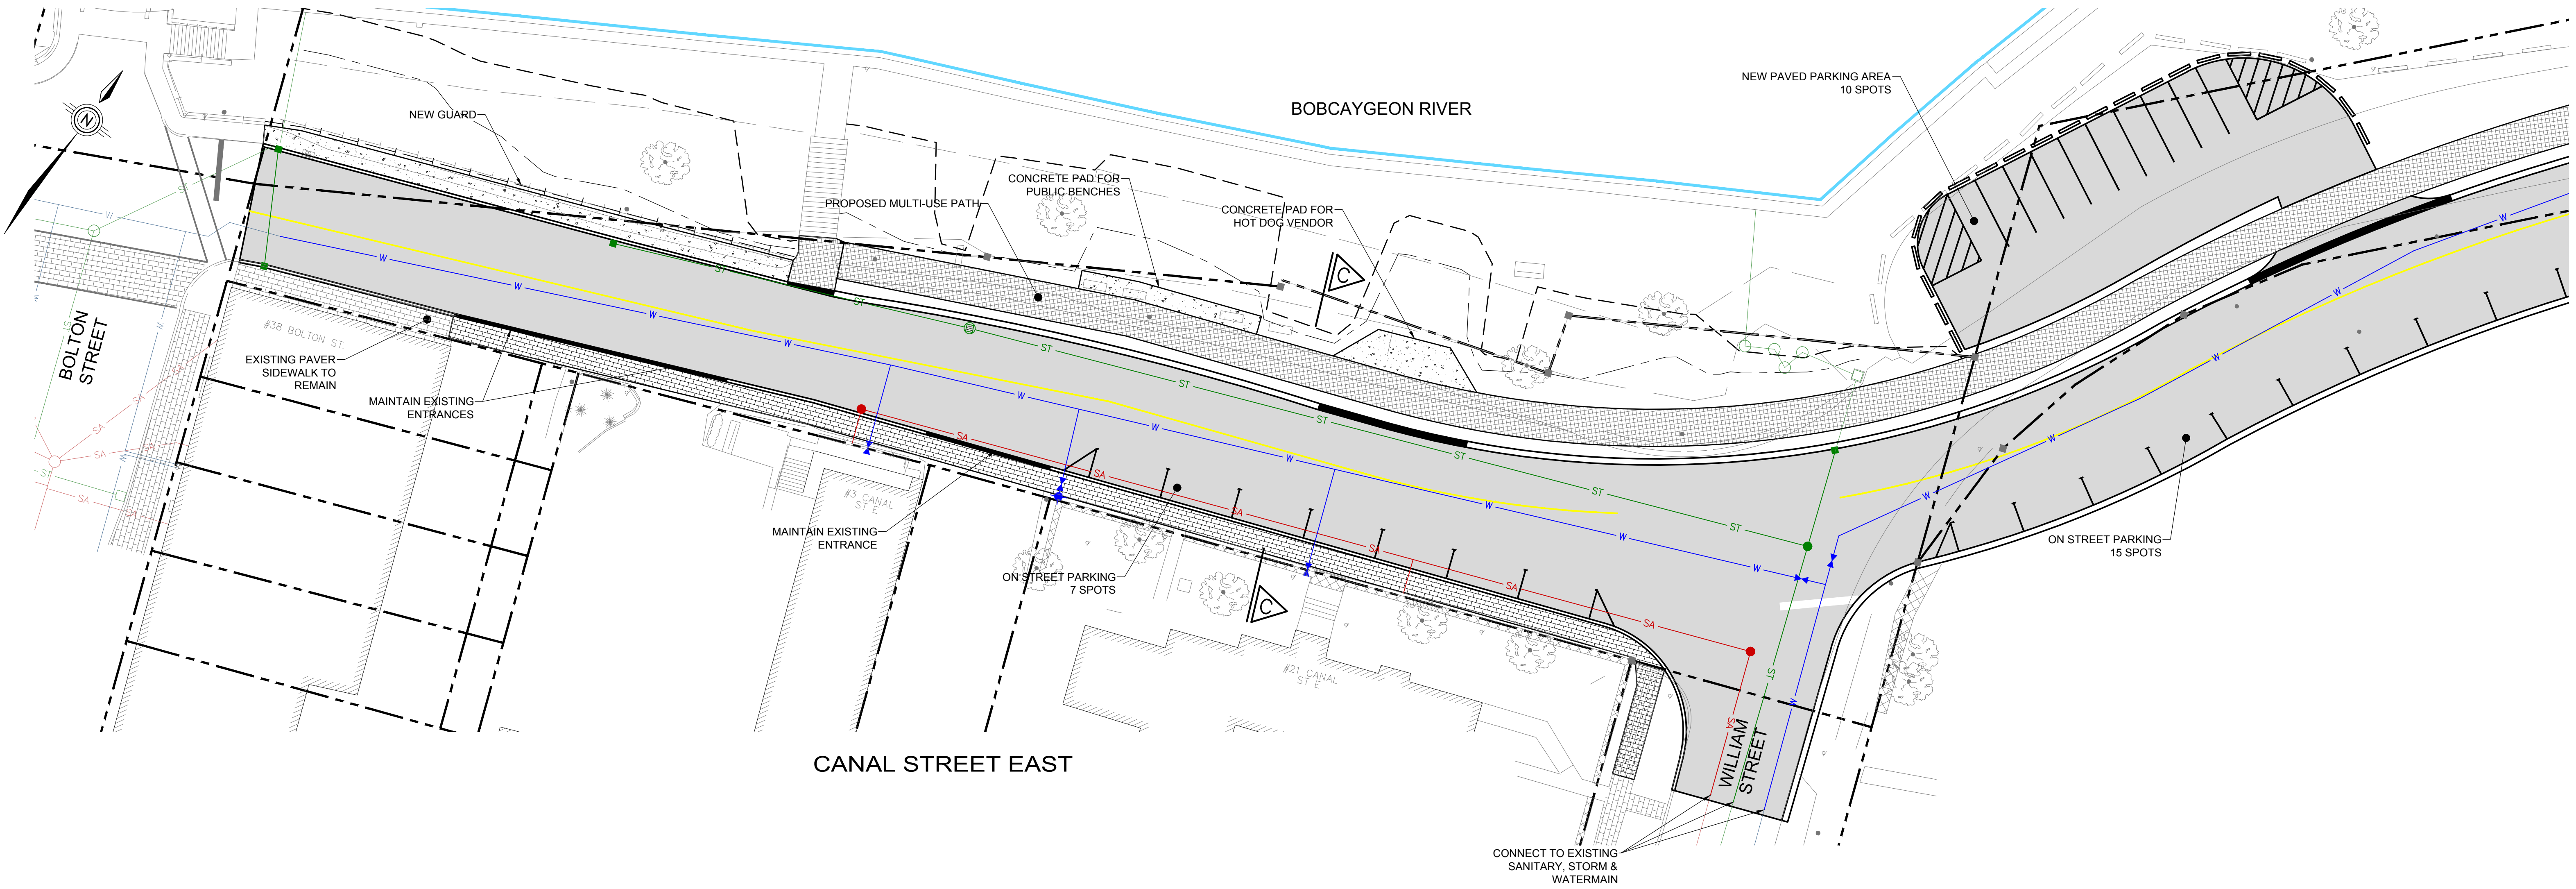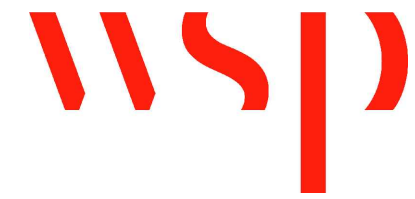

CANAL STREET EAST

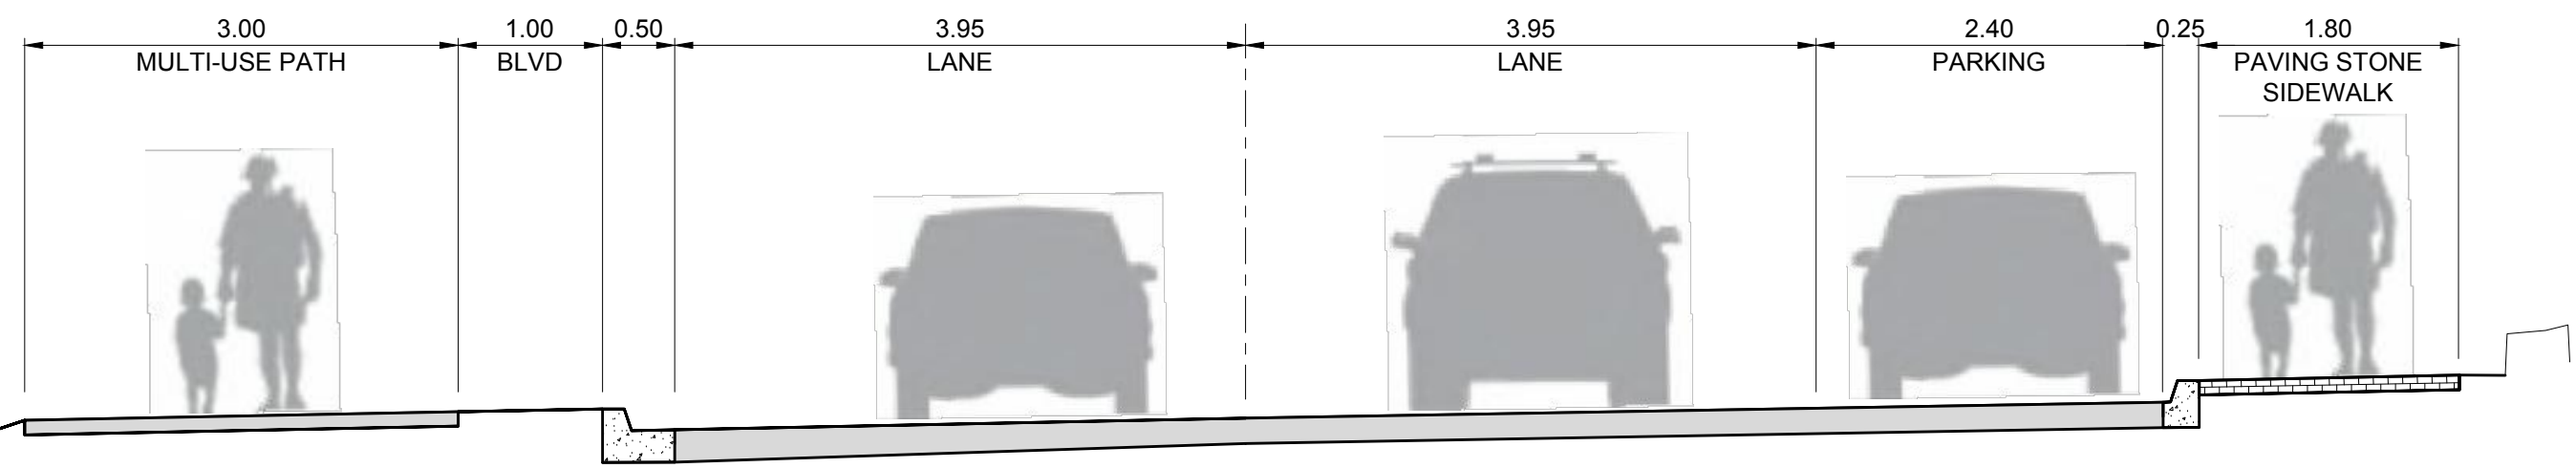

C CROSS SECTION
W/ BOULEVARD PARKING
& ON STREET PARKING



#38 BOLTON STREET



#3 CANAL STREET EAST



#21 CANAL STREET EAST



LEGEND

	SA	PROPOSED SANITARY		PROPOSED ASPHALT W/ CURB & GUTTER
	SA	EXISTING SANITARY		PROPOSED PAVING STONE SIDEWALK
	W	PROPOSED WATERMAIN		PROPOSED CONCRETE SIDEWALK
	W	EXISTING WATERMAIN		PROPOSED GRAVEL SURFACE
	ST	PROPOSED STORM		PROPOSED ASPHALT BOULEVARD
	ST	EXISTING STORM		PROPOSED DEPRESSED CURB
		EXISTING WATERS EDGE		
		PARCEL FABRIC		




CANAL STREET RECONSTRUCTION

VILLAGE OF BOBCAYGEON

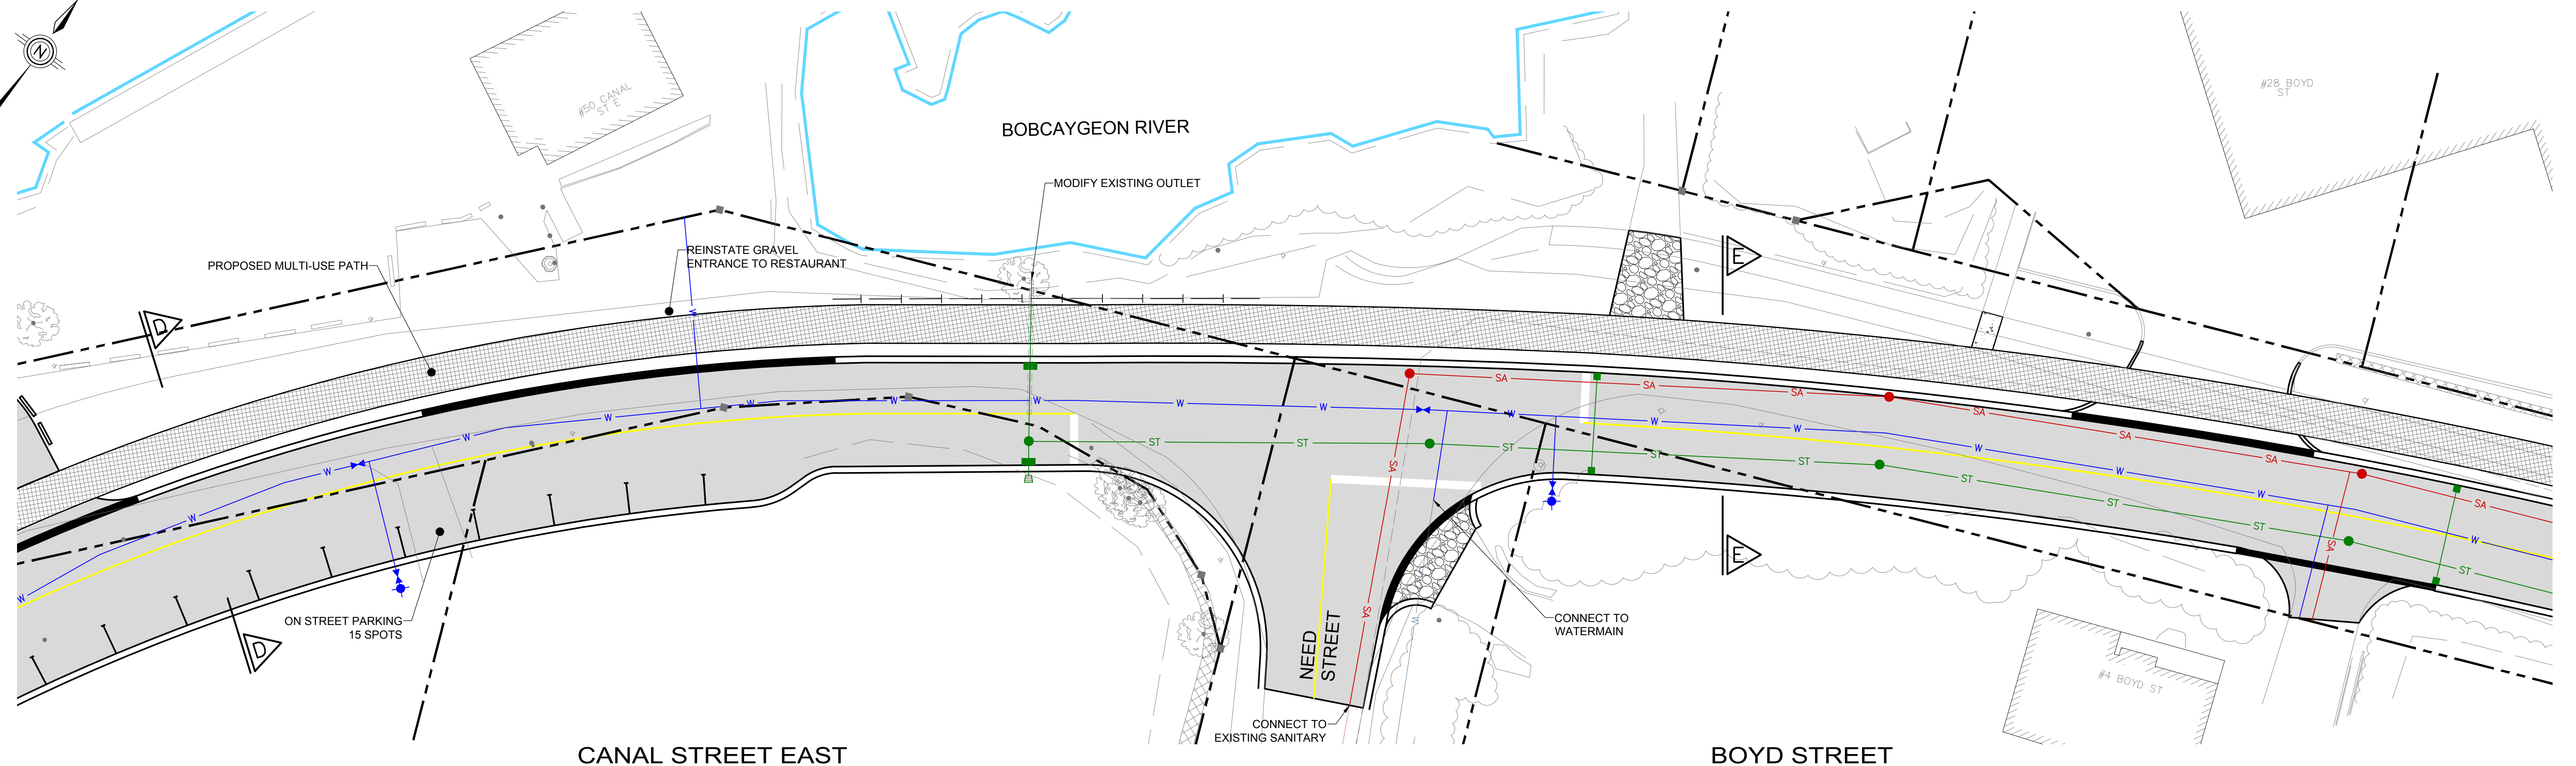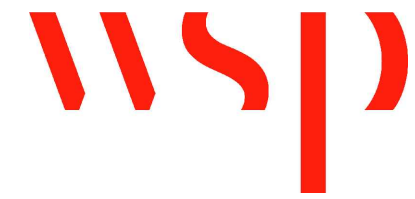


CANAL STREET EAST

BOYD STREET

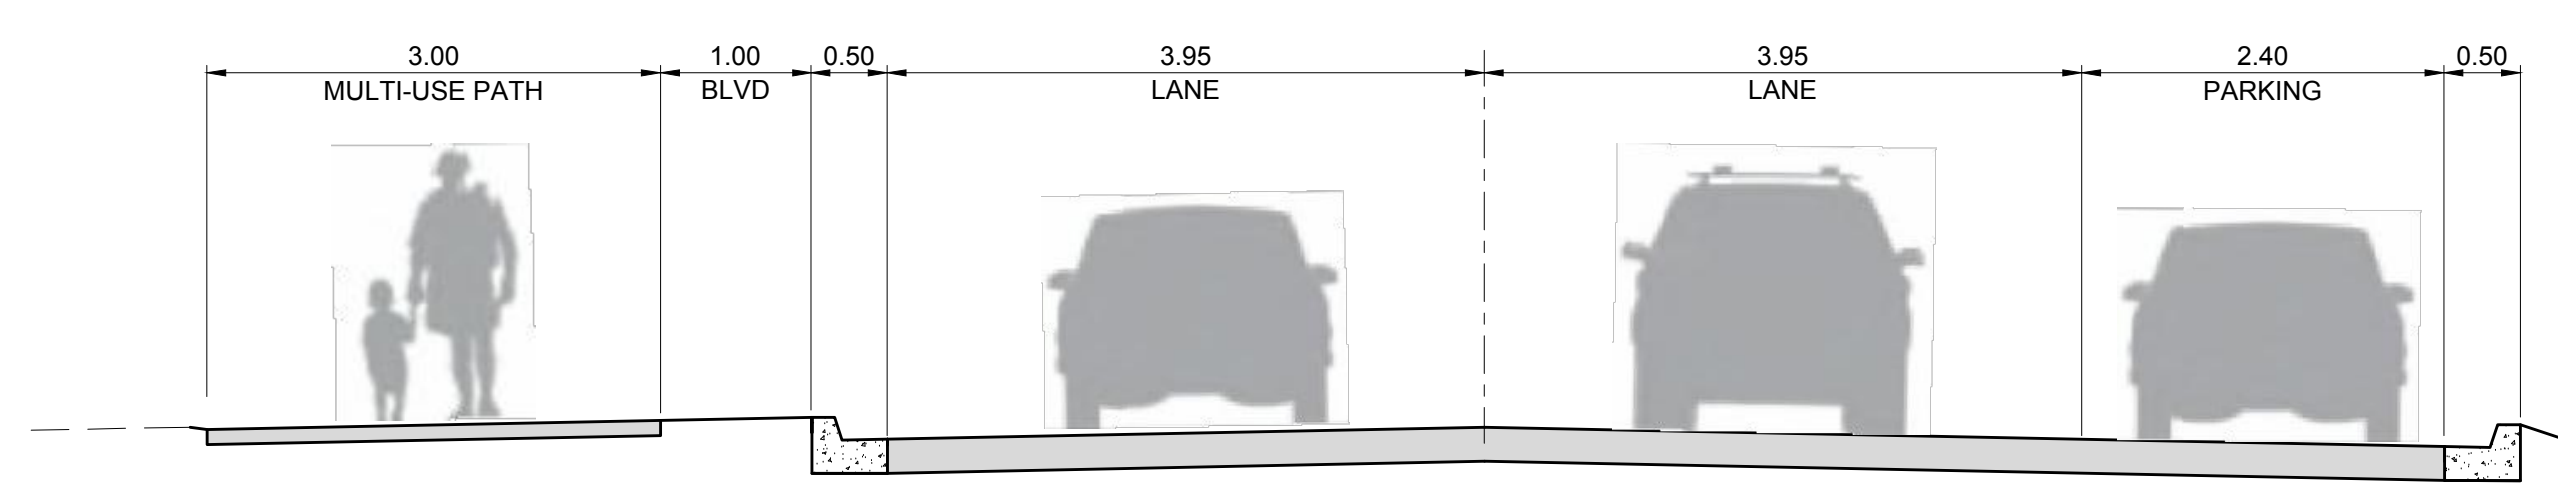

D CROSS SECTION
W/ ON STREET PARKING
& MULTI-USE PATH

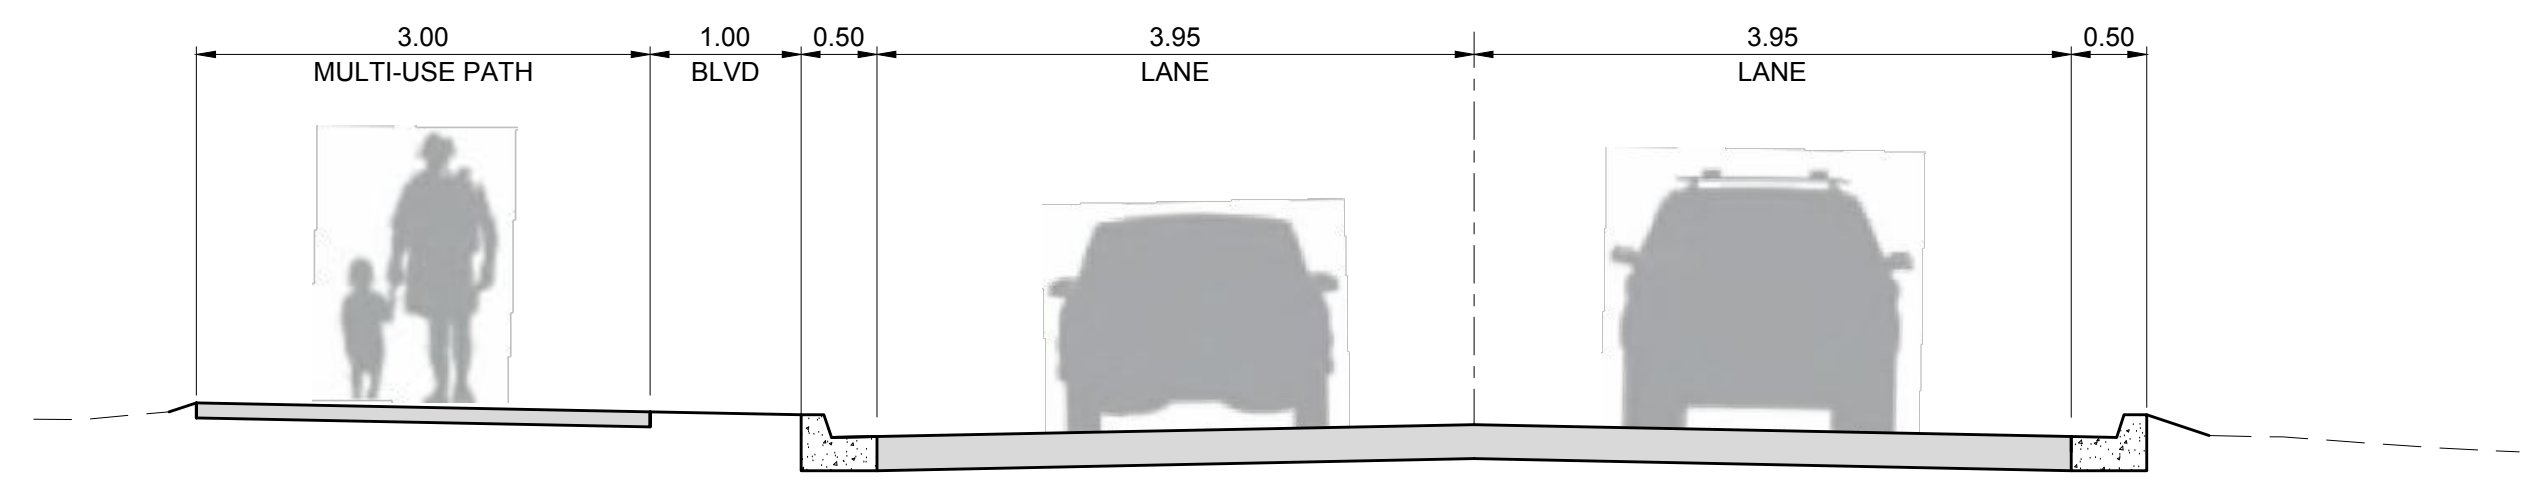

E CROSS SECTION
W/ MULTI-USE PATH



#50 CANAL STREET EAST



#4 BOYD STREET



#28 BOYD STREET



LEGEND

	SA	PROPOSED SANITARY		PROPOSED ASPHALT W/ CURB & GUTTER
	SA	EXISTING SANITARY		PROPOSED PAVING STONE SIDEWALK
	W	PROPOSED WATERMAIN		PROPOSED CONCRETE SIDEWALK
	W	EXISTING WATERMAIN		PROPOSED GRAVEL SURFACE
	ST	PROPOSED STORM		PROPOSED ASPHALT BOULEVARD
	ST	EXISTING STORM		PROPOSED DEPRESSED CURB
		EXISTING WATERS EDGE		
		PARCEL FABRIC		




CANAL STREET RECONSTRUCTION

VILLAGE OF BOBCAYGEON

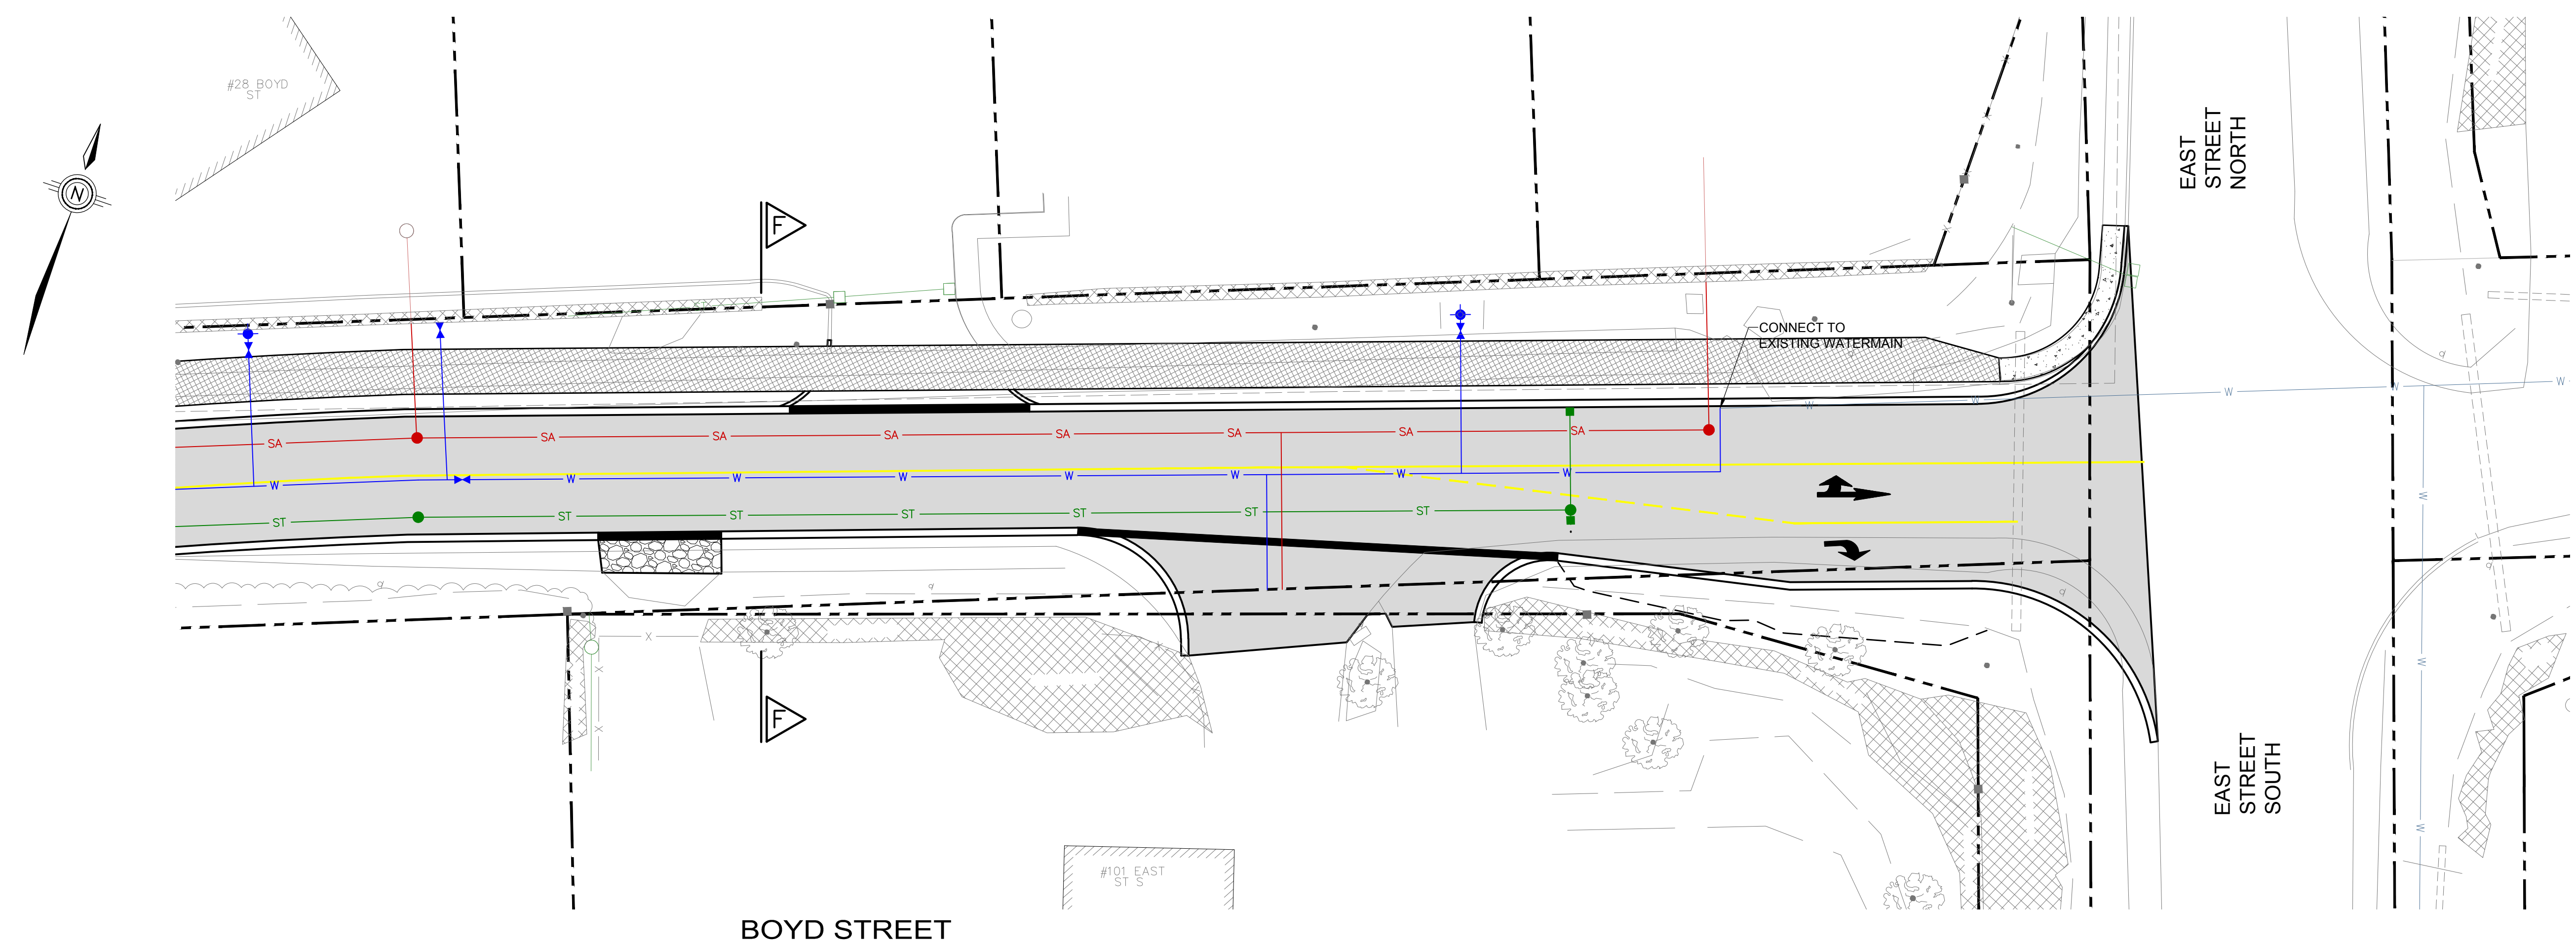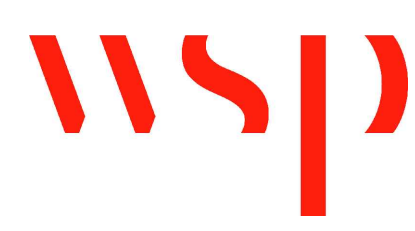

BOYD STREET

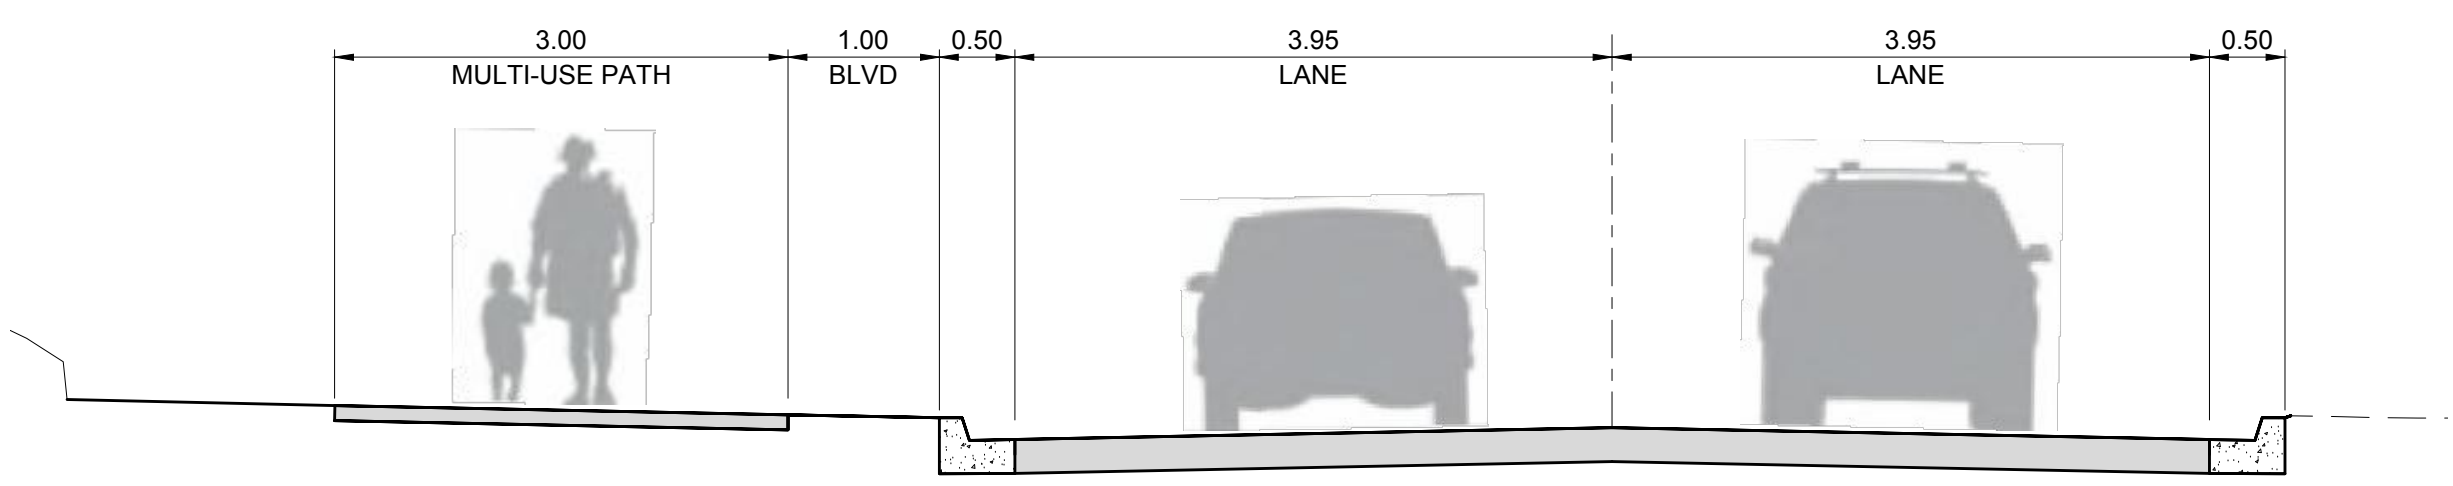




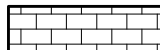



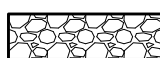






CROSS SECTION
W/ MULT-USE PATH



#28 BOYD STREET



#101 EAST STREET S

LEGEND				
	SA	PROPOSED SANITARY		PROPOSED ASPHALT W/ CURB & GUTTER
	SA	EXISTING SANITARY		PROPOSED PAVING STONE SIDEWALK
	W	PROPOSED WATERMAIN		PROPOSED CONCRETE SIDEWALK
	W	EXISTING WATERMAIN		PROPOSED GRAVEL SURFACE
	ST	PROPOSED STORM		PROPOSED ASPHALT BOULEVARD
	ST	EXISTING STORM		PROPOSED DEPRESSED CURB
		EXISTING WATERS EDGE		
		PARCEL FABRIC		