


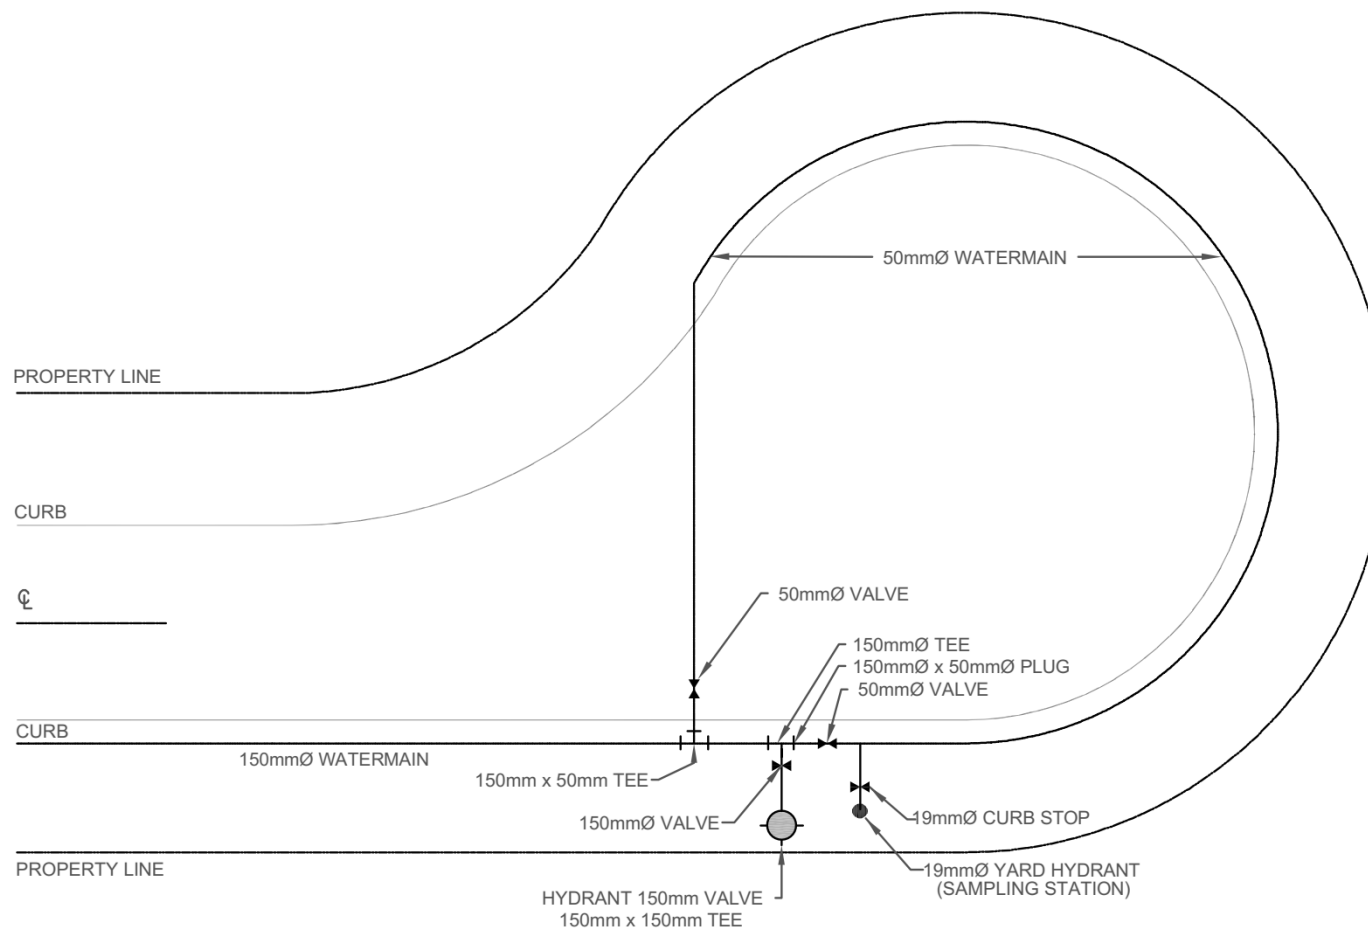

CUL-DE-SAC WATER LOOPING DETAIL

REVISIONS				
NO.	COMMENTS	BY	DATE	APPROVED BY
1	RE-BRANDING	BC	05/02/2021	
1	RELOCATING YARD HYDRANT	AK	11/04/2021	KT

CITY OF KAWARTHA LAKES ENGINEERING AND CORPORATE ASSETS			
322 KENT ST. W. Box 9000, LINDSAY ON. K9V 4T7, (705) 324-9411			
DRAWN BY: DW	CHECKED BY:	DATE: 11/04/2021	
APPROVED BY:		DATE:	

CONTRACT NO:
SCALE: NTS
PAGE 1 OF 1
DRAWING NO. CKL - 100