


 












 
 


 
 






Architectural Symbols

-  North Indicator
-  Property Line
-  Smoke Alarm
-  Strobe Light Combination
-  Fire Door
-  Electrical Panel
-  Key Lock Box
-  Fire Hydrant
-  Smoke Detector
-  Heat Detector
-  Sprinkler Head
-  Fire Alarm Annunciator Panel
-  Fire Route
-  Assembly Area
-  Emergency Exit
-  Fire Department Access
-  Fire Alarm Control Panel
-  Emergency Light
-  Manual Pull Station
-  Portable Fire Extinguisher
-  Emergency Exit Sign
-  Mini-Horn
-  Handicap Lift
-  Mini-Horn and Strobe Light Combination



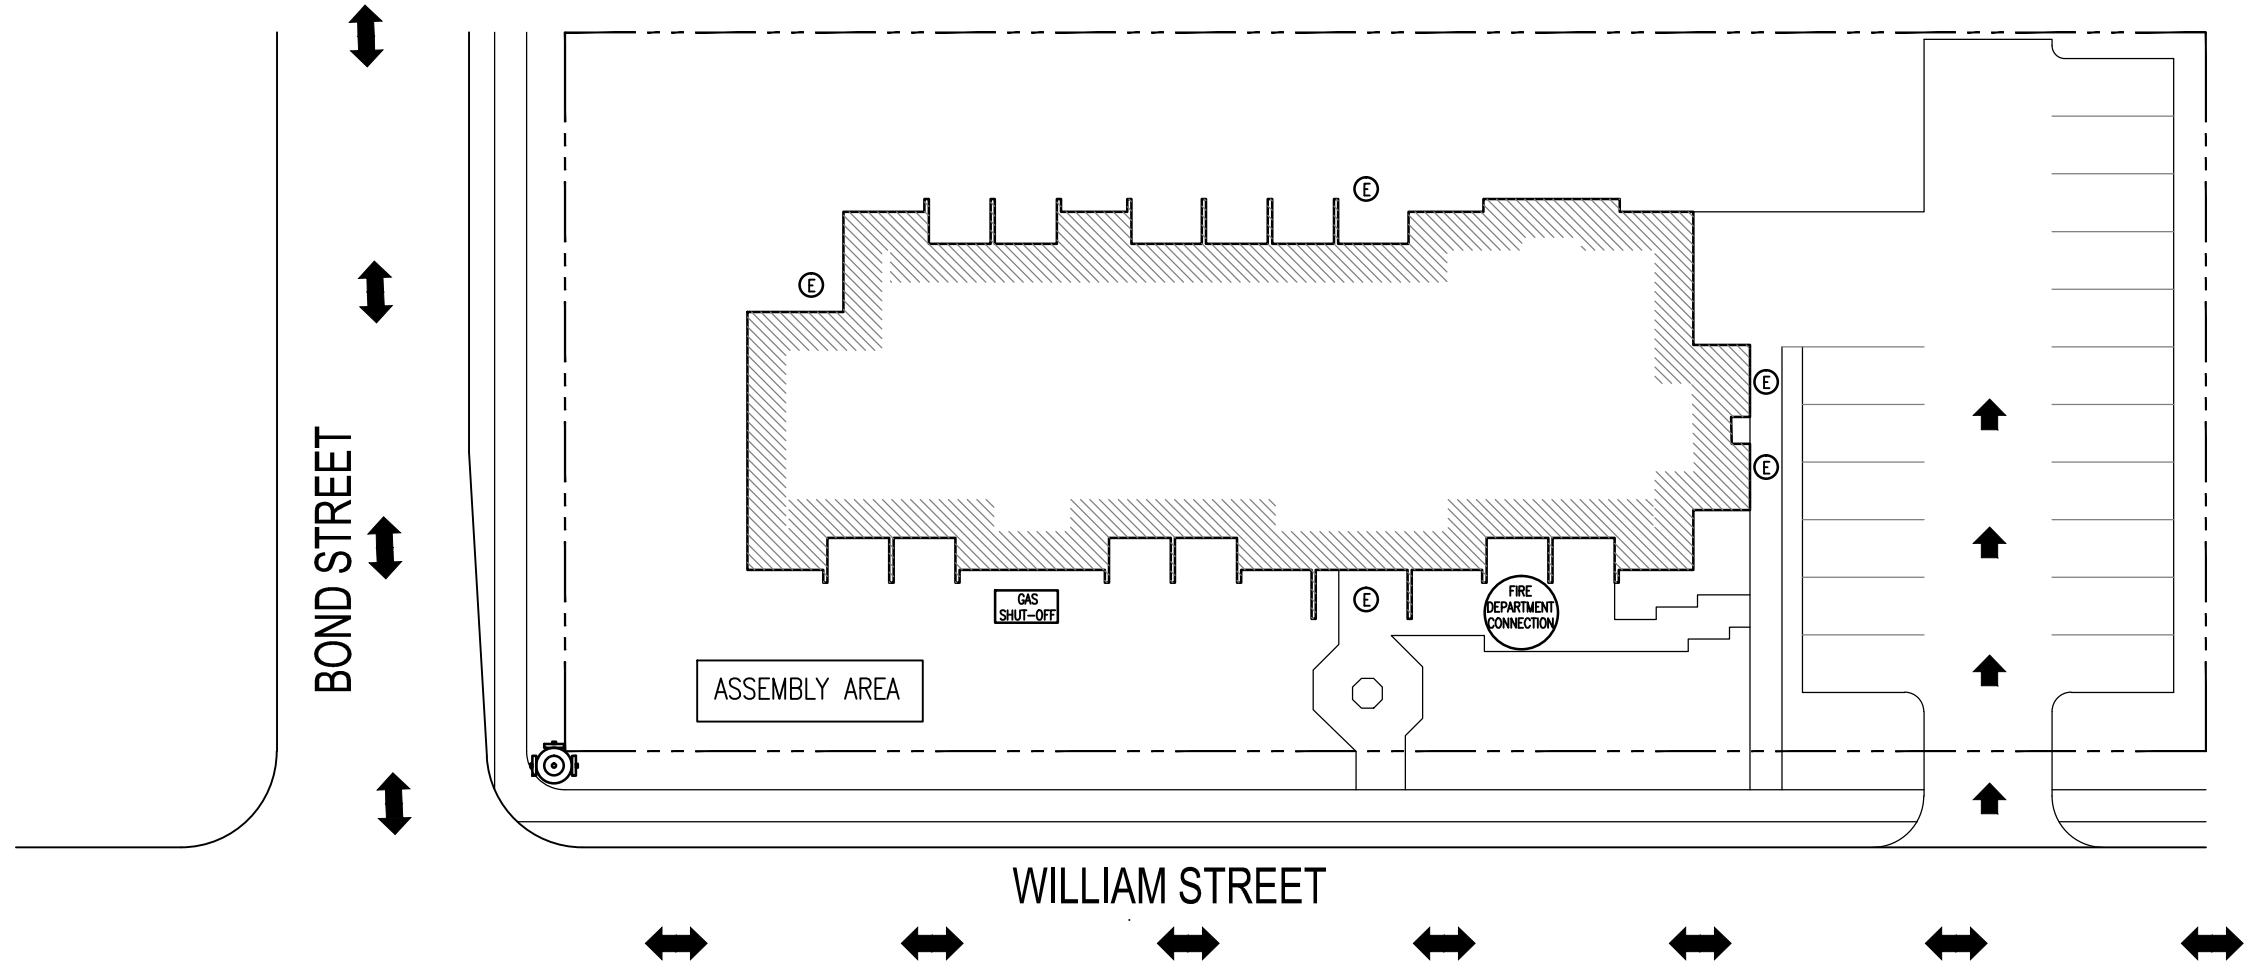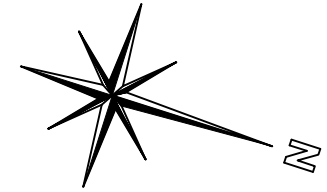


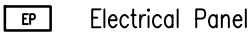













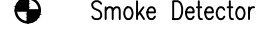








Willabond Apartments
 65 Units - 6 Storey
 111 William St. Lindsay, On.

Site Plan
 FP-1
 1" = 30'-0"

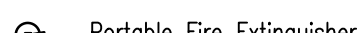

Architectural Symbols

-  North Indicator
-  Property Line
-  Smoke Alarm
-  Strobe Light Combination
-  Fire Door
-  Electrical Panel
-  Key Lock Box
-  Fire Hydrant
-  Smoke Detector
-  Heat Detector
-  Sprinkler Head
-  Fire Alarm Annunciator Panel
-  Fire Route
-  Assembly Area
-  Emergency Exit
-  Fire Department Access
-  Fire Alarm Control Panel
-  Emergency Light
-  Manual Pull Station
-  Portable Fire Extinguisher
-  Emergency Exit Sign
-  Mini-Horn
-  Handicap Lift
-  Mini-Horn and Strobe Light Combination

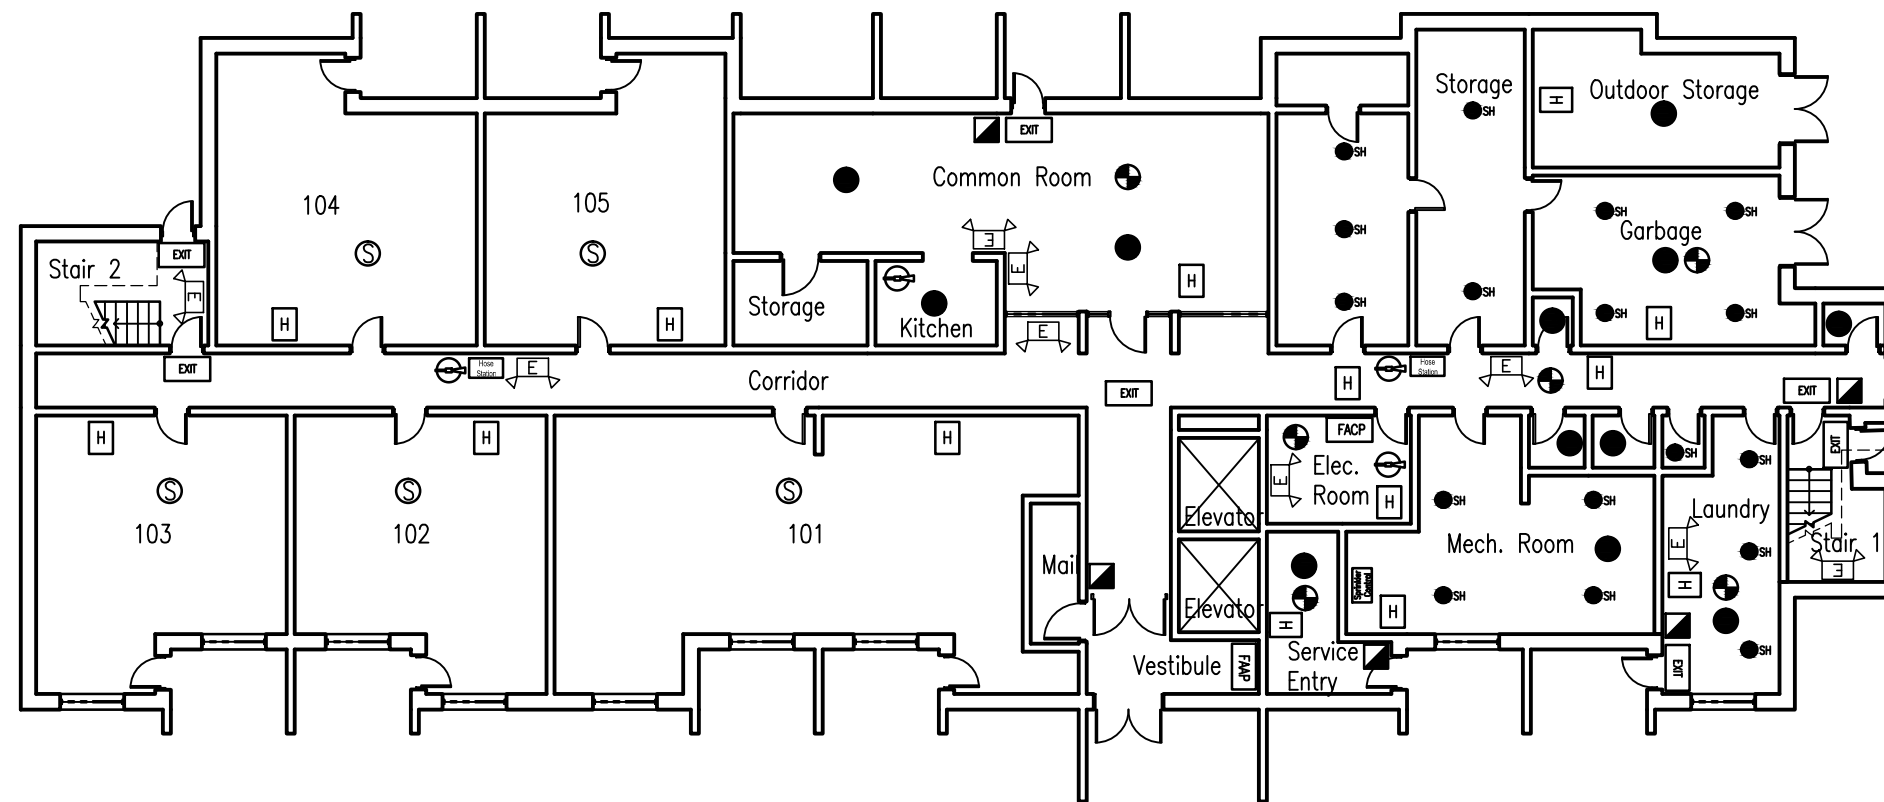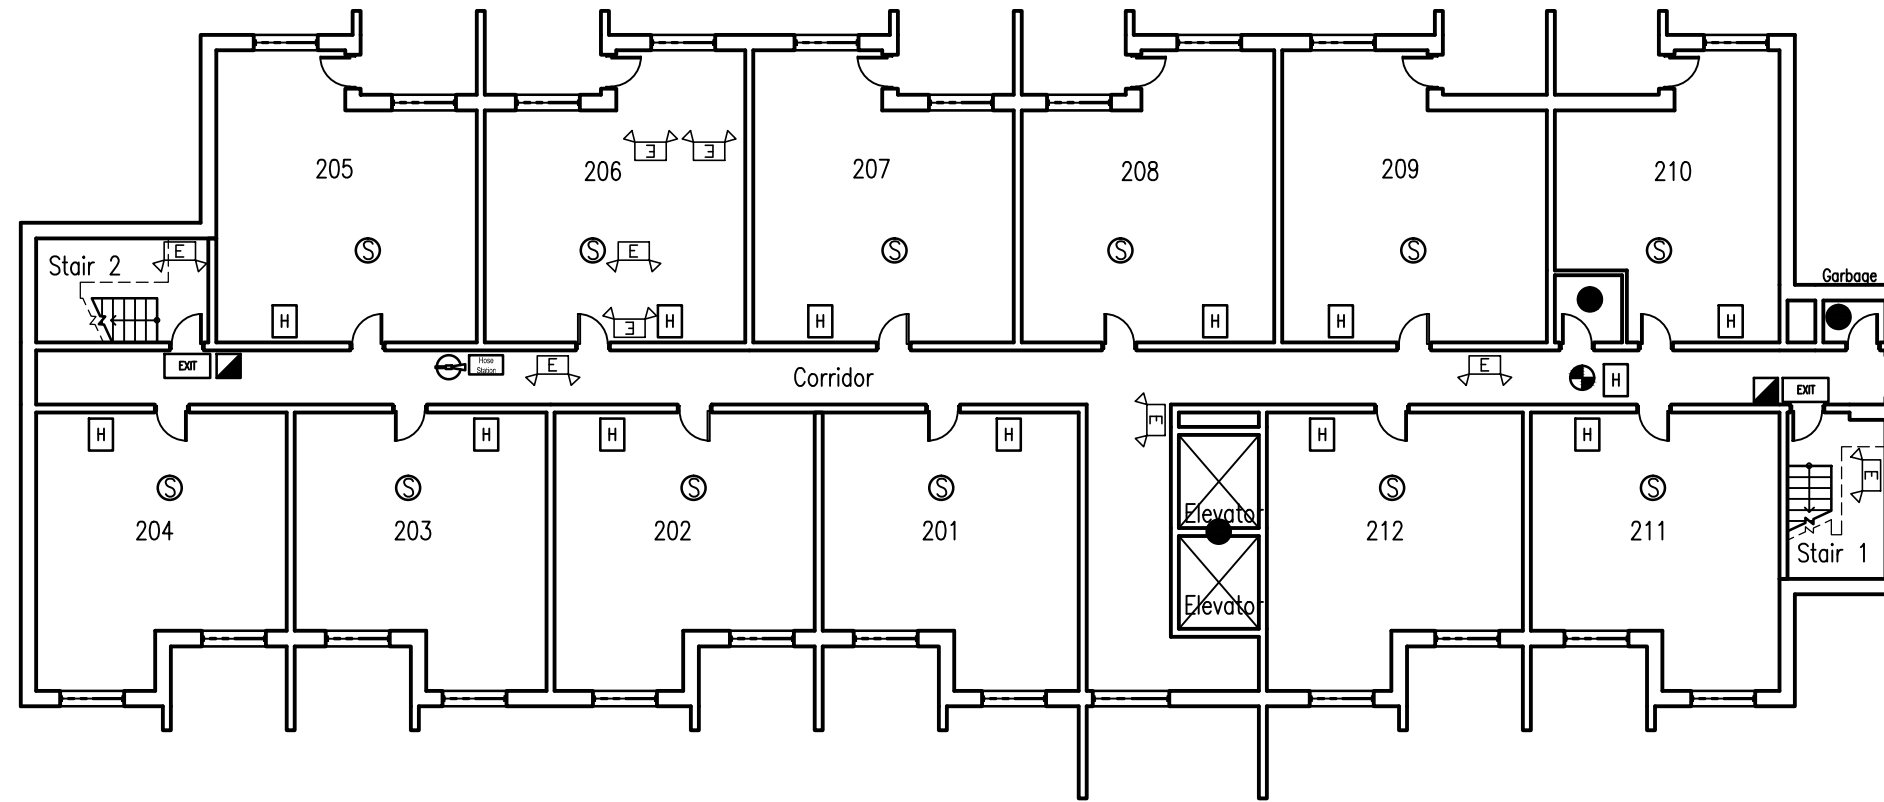


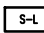

















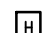






Willabond Apartments
 65 Units - 6 Storey
 111 William St. Lindsay, On.

Ground & Second Floor Plans
 FP-2
 1/16" = 1'-0"




Architectural Symbols

-  North Indicator
-  Property Line
-  Smoke Alarm
-  Strobe Light Combination
-  Fire Door
-  Electrical Panel
-  Key Lock Box
-  Fire Hydrant
-  Smoke Detector
-  Heat Detector
-  Sprinkler Head
-  Fire Alarm Annunciator Panel
-  Fire Route
-  Assembly Area
-  Emergency Exit
-  Fire Department Access
-  Fire Alarm Control Panel
-  Emergency Light
-  Manual Pull Station
-  Portable Fire Extinguisher
-  Emergency Exit Sign
-  Mini-Horn
-  Handicap Lift
-  Mini-Horn and Strobe Light Combination

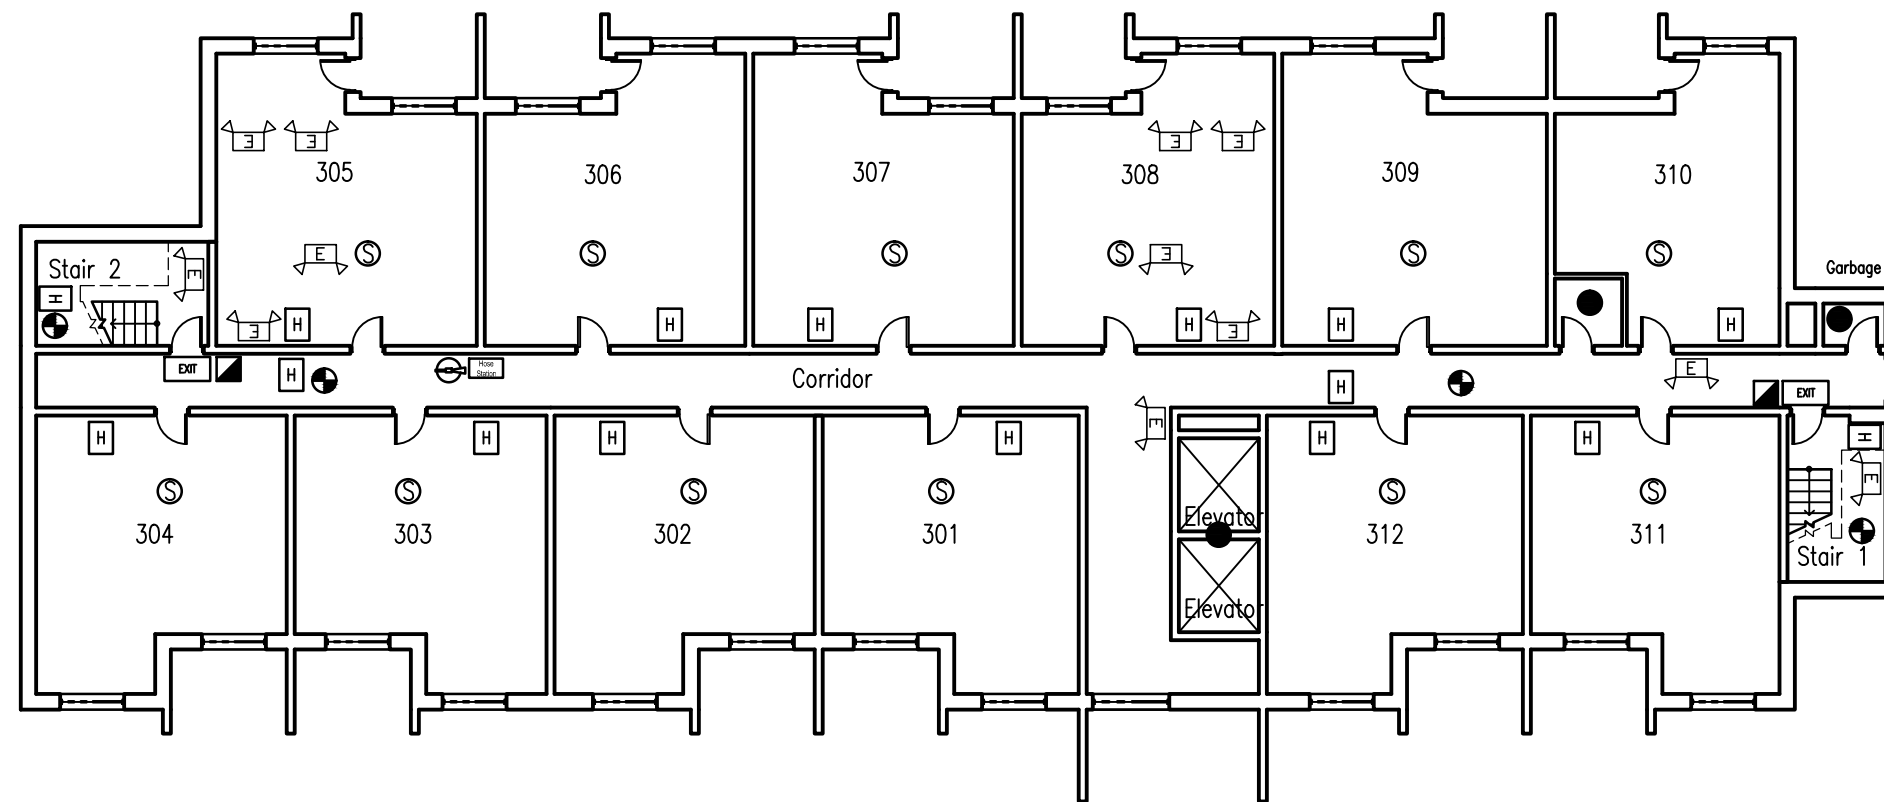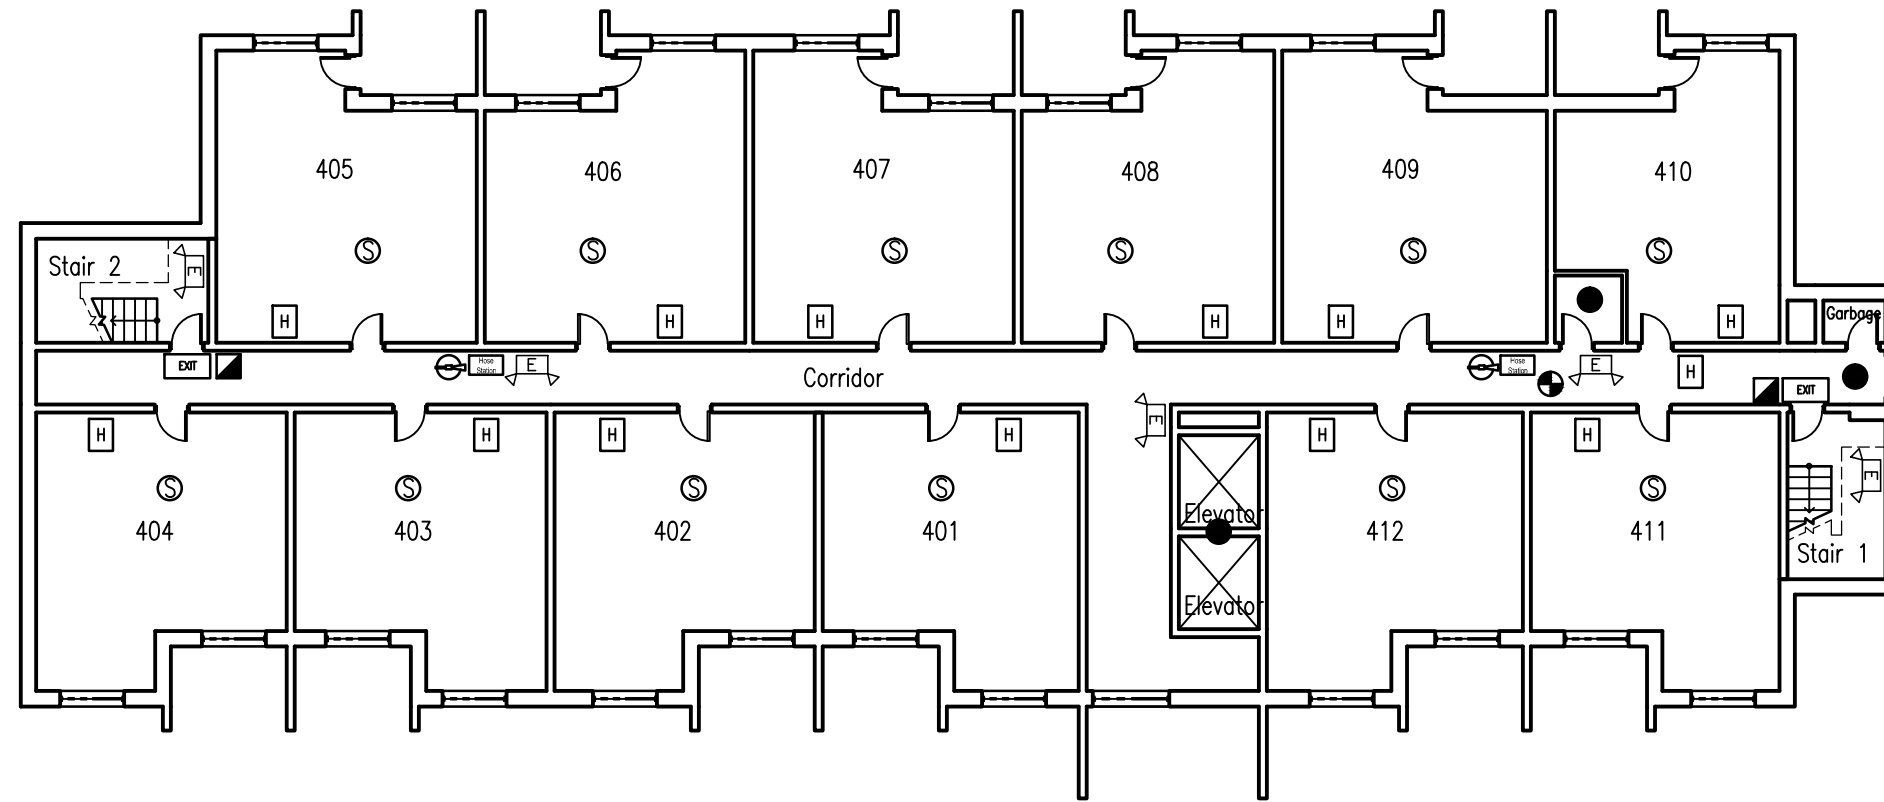


 

 
 


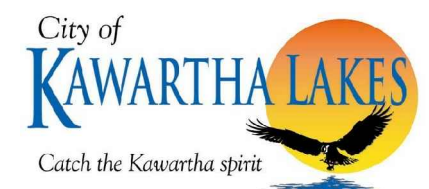


 









 



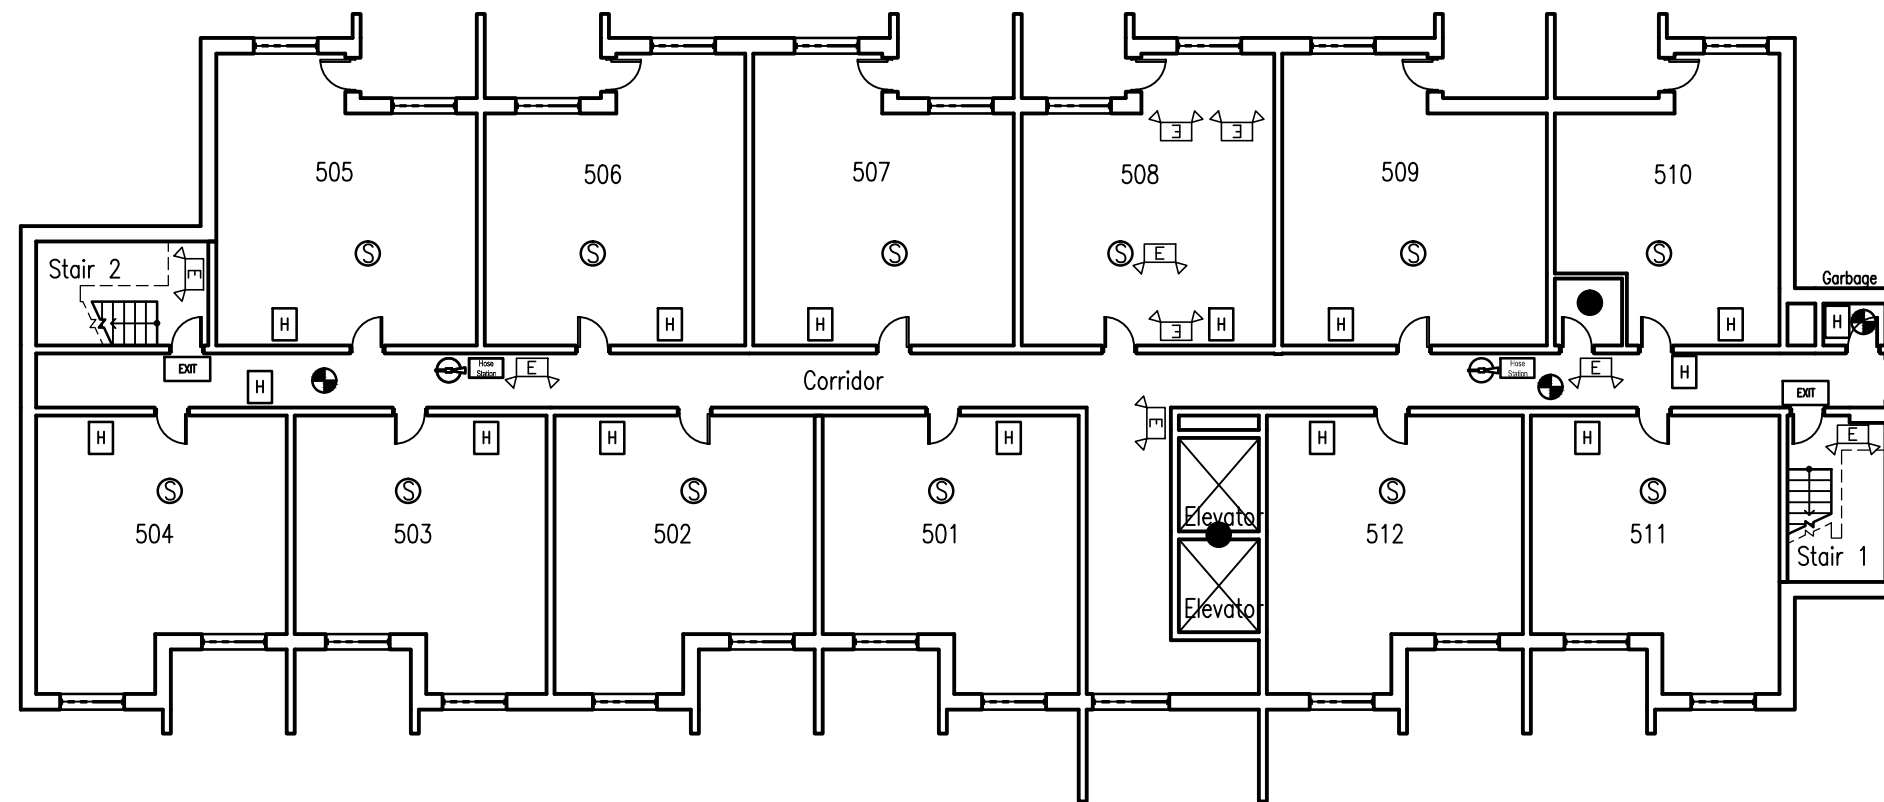
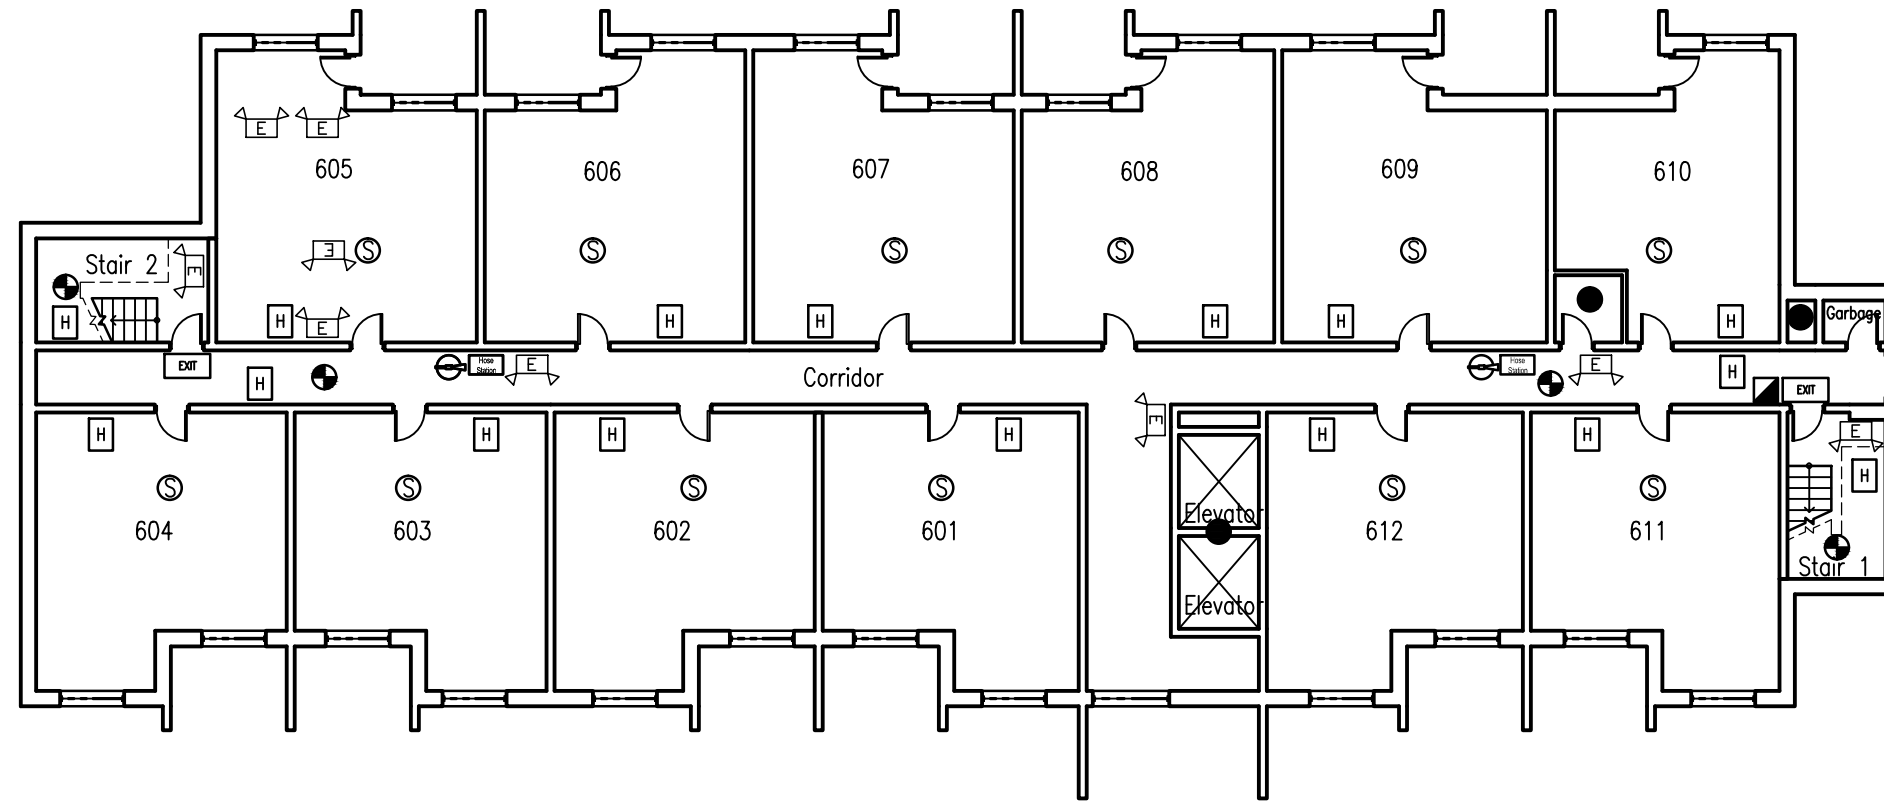
Willabond Apartments
 65 Units - 6 Storey
 111 William St. Lindsay, On.

Third & Fourth Floor Plans
 FP-3
 1/16" = 1'-0"




Architectural Symbols

-  North Indicator
-  Property Line
-  Smoke Alarm
-  Strobe Light Combination
-  Fire Door
-  Electrical Panel
-  Key Lock Box
-  Fire Hydrant
-  Smoke Detector
-  Heat Detector
-  Sprinkler Head
-  Fire Alarm Annunciator Panel
-  Fire Route
-  Assembly Area
-  Emergency Exit
-  Fire Department Access
-  Fire Alarm Control Panel
-  Emergency Light
-  Manual Pull Station
-  Portable Fire Extinguisher
-  Emergency Exit Sign
-  Mini-Horn
-  Handicap Lift
-  Mini-Horn and Strobe Light Combination




 





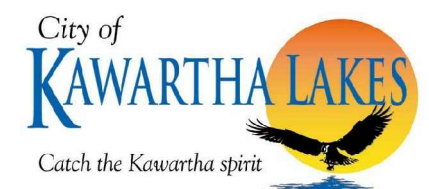






 
 


 
 





Willabond Apartments
 65 Units - 6 Storey
 111 William St. Lindsay, On.

Fifth & Sixth Floor Plans
 FP-4
 1/16" = 1'-0"




Architectural Symbols


-  North Indicator
-  Property Line
-  Smoke Alarm
-  Strobe Light Combination
-  Fire Door
-  Electrical Panel
-  Key Lock Box
-  Fire Hydrant
-  Smoke Detector
-  Heat Detector
-  Sprinkler Head
-  Fire Alarm Annunciator Panel
-  Fire Route
-  Assembly Area
-  Emergency Exit
-  Fire Department Access
-  Fire Alarm Control Panel
-  Emergency Light
-  Manual Pull Station
-  Portable Fire Extinguisher
-  Emergency Exit Sign
-  Mini-Horn
-  Handicap Lift
-  Mini-Horn and Strobe Light Combination

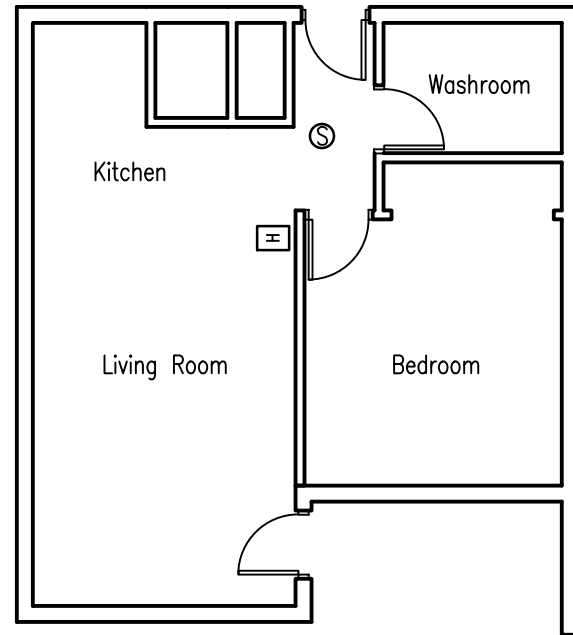

1 Typical Suite "A"
1/8" = 1'-0"

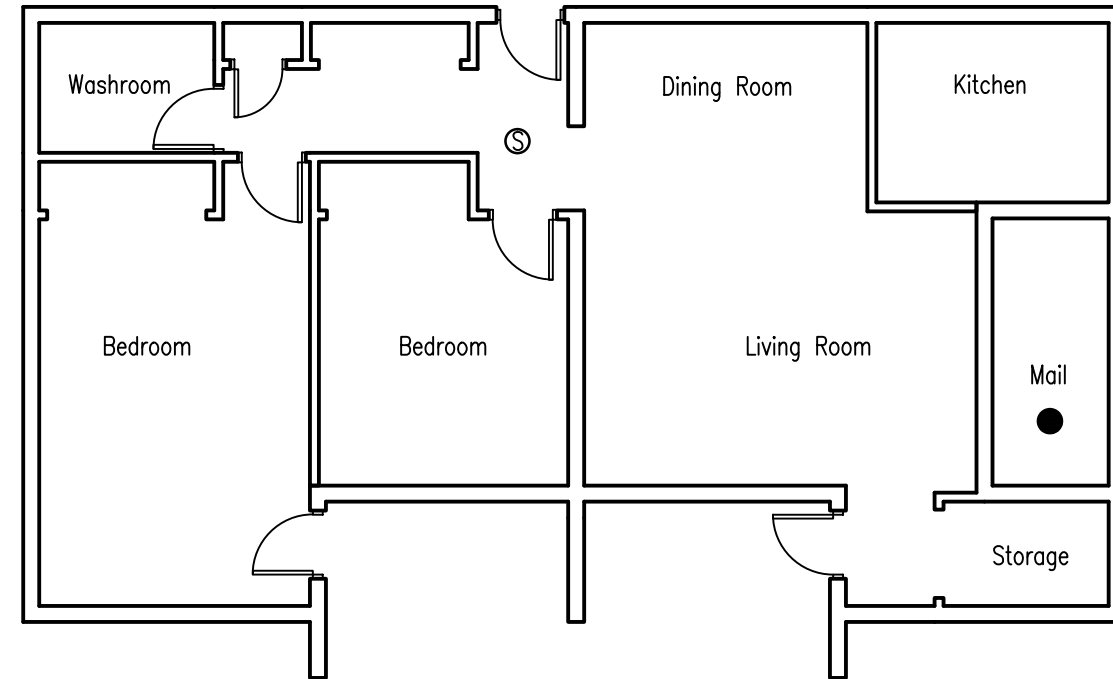

2 Typical Superindendant Suite
1/8" = 1'-0"

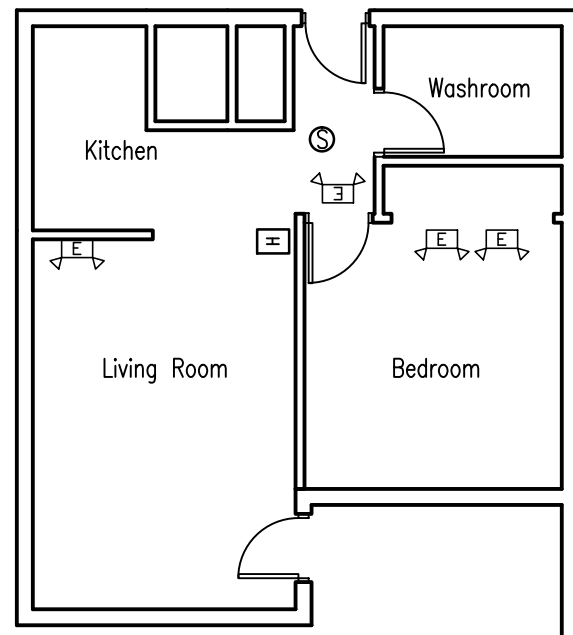

3 Typical Hearing Impaired Suite
1/8" = 1'-0"

Willabond Apartments
65 Units - 6 Storey
111 William St. Lindsay, On.

Typical Suite Floor Plans
FP-5
1/8" = 1'-0"

