


 












 
 


 
 





Architectural Symbols

-  North Indicator
-  Property Line
-  Smoke Alarm
-  Strobe Light Combination
-  Fire Door
-  Electrical Panel
-  Key Lock Box
-  Fire Hydrant
-  Smoke Detector
-  Heat Detector
-  Sprinkler Head
-  Fire Alarm Annunciator Panel
-  Fire Route
-  Assembly Area
-  Emergency Exit
-  Fire Department Access
-  Fire Alarm Control Panel
-  Emergency Light
-  Manual Pull Station
-  Portable Fire Extinguisher
-  Emergency Exit Sign
-  Mini-Horn
-  Handicap Lift
-  Mini-Horn and Strobe Light Combination




 


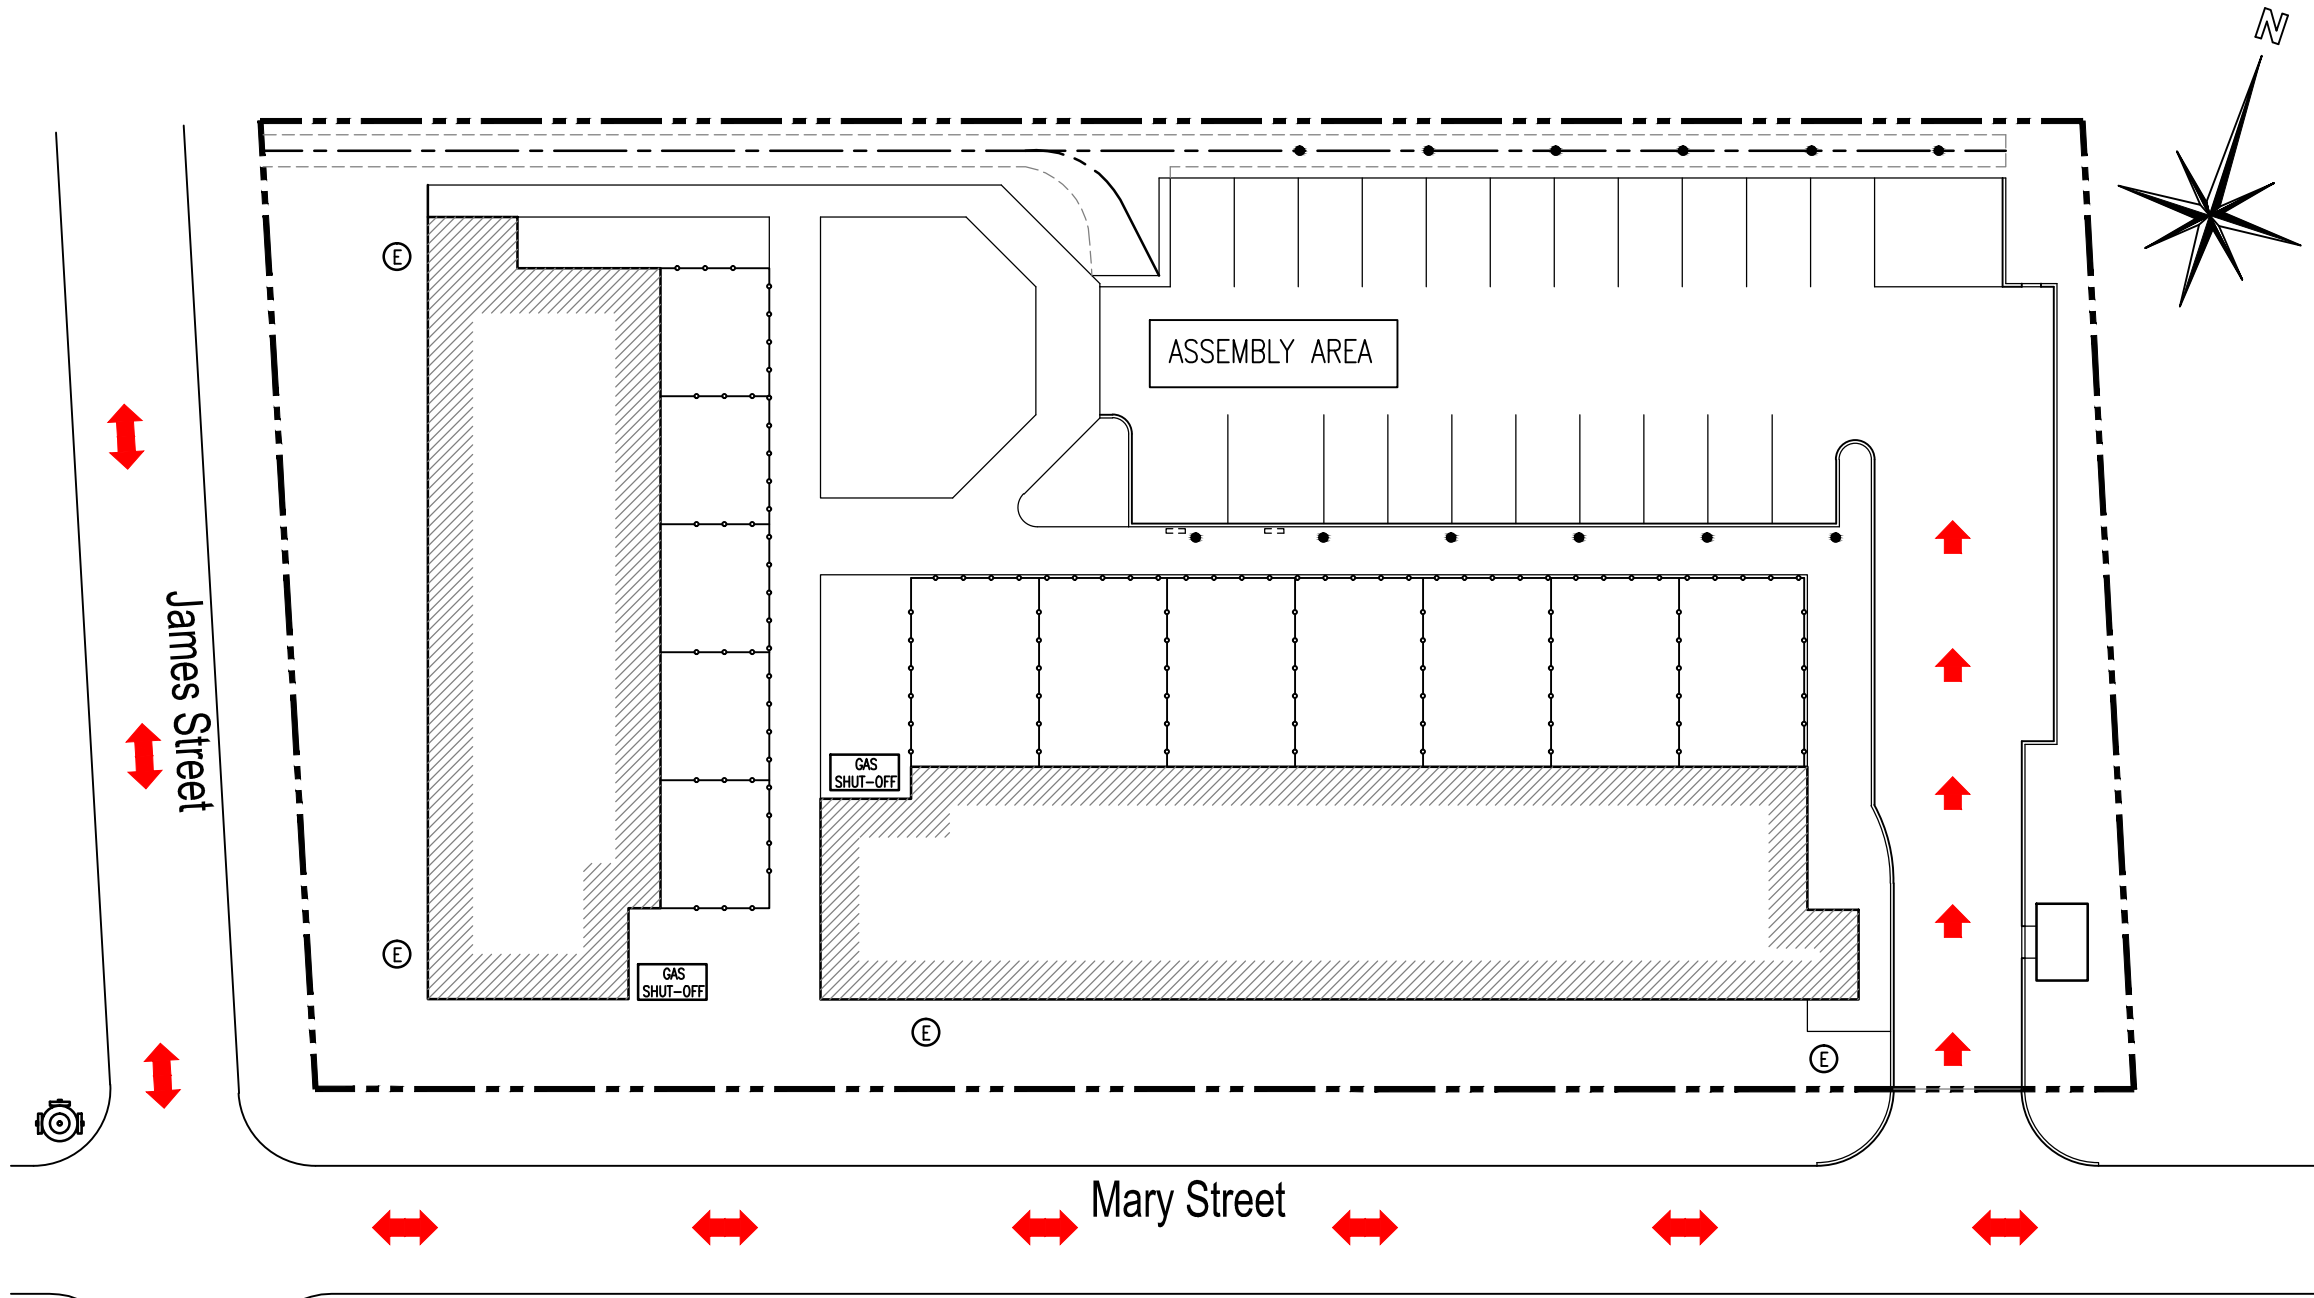









 
 


 
 






Mary Street Apartments
 14 Units - 3 Storey
 40 Mary St. Lindsay, On.

Site Plan
 FP-1
 1' = 30' - 0"



Architectural Symbols

-  North Indicator
-  Property Line
-  Smoke Alarm
-  Strobe Light Combination
-  Fire Door
-  Electrical Panel
-  Key Lock Box
-  Fire Hydrant
-  Smoke Detector
-  Heat Detector
-  Sprinkler Head
-  Fire Alarm Annunciator Panel
-  Fire Route
-  Assembly Area
-  Emergency Exit
-  Fire Department Access
-  Fire Alarm Control Panel
-  Emergency Light
-  Manual Pull Station
-  Portable Fire Extinguisher
-  Emergency Exit Sign
-  Mini-Horn
-  Handicap Lift
-  Mini-Horn and Strobe Light Combination

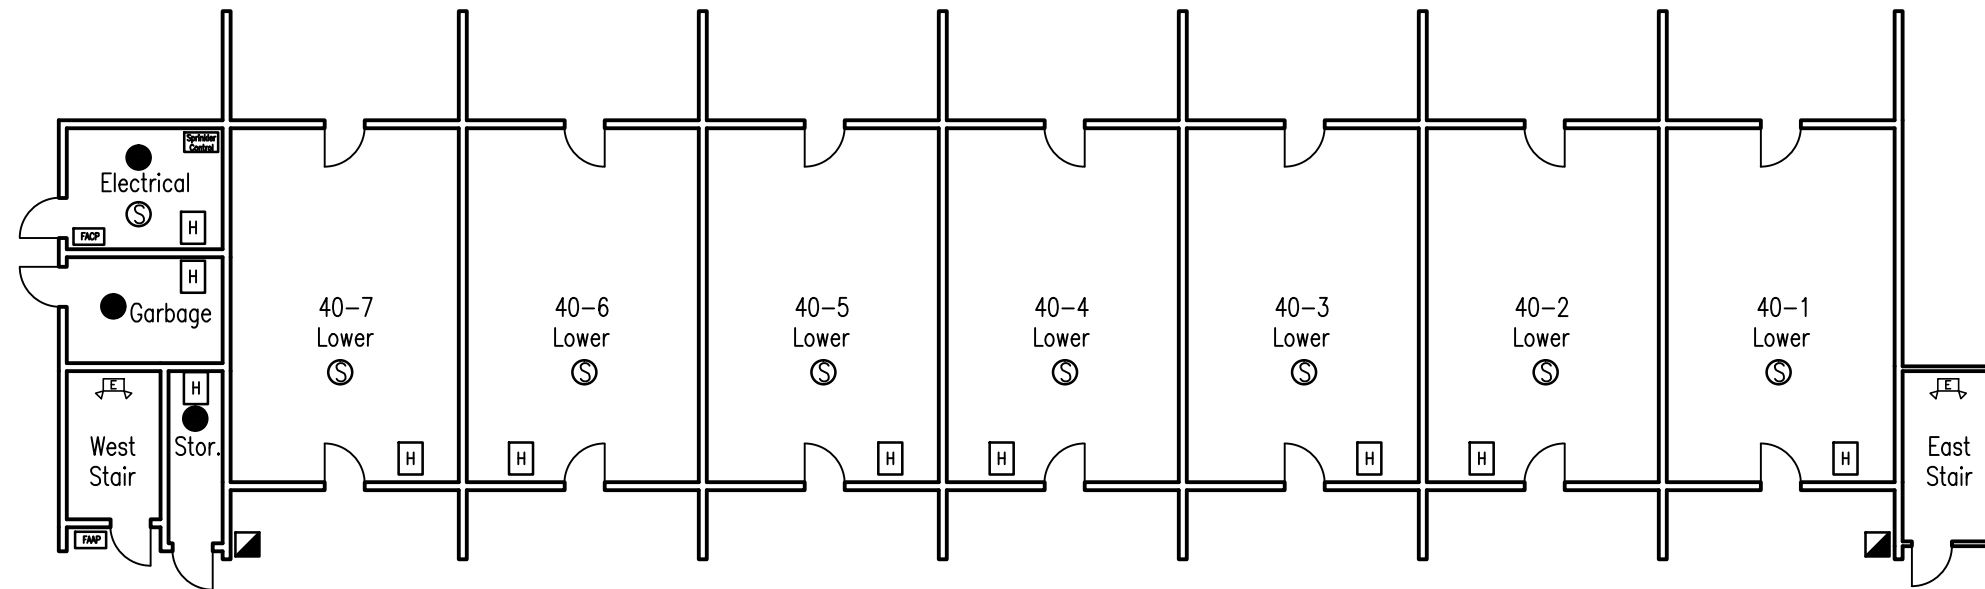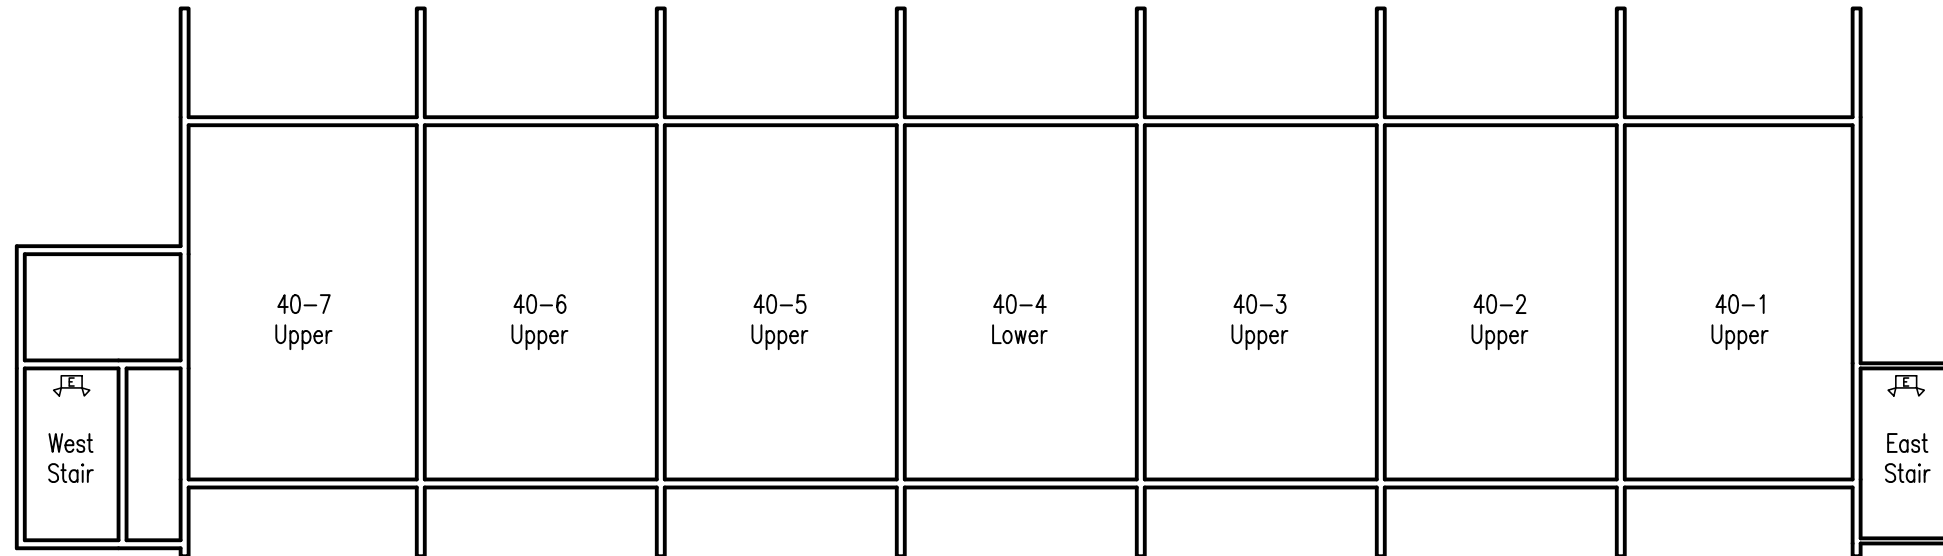




 












 
 


 
 


Mary Street Apartments
 14 Units - 3 Storey
 40 Mary St. Lindsay, On.


Ground Floor Plan & Second Floor Plan
 FP-2

1/16" = 1' - 0"



Architectural Symbols

-  North Indicator
-  Property Line
-  Smoke Alarm
-  Strobe Light Combination
-  Fire Door
-  Electrical Panel
-  Key Lock Box
-  Fire Hydrant
-  Smoke Detector
-  Heat Detector
-  Sprinkler Head
-  Fire Alarm Annunciator Panel
-  Fire Route
-  Assembly Area
-  Emergency Exit
-  Fire Department Access
-  Fire Alarm Control Panel
-  Emergency Light
-  Manual Pull Station
-  Portable Fire Extinguisher
-  Emergency Exit Sign
-  Mini-Horn
-  Handicap Lift
-  Mini-Horn and Strobe Light Combination

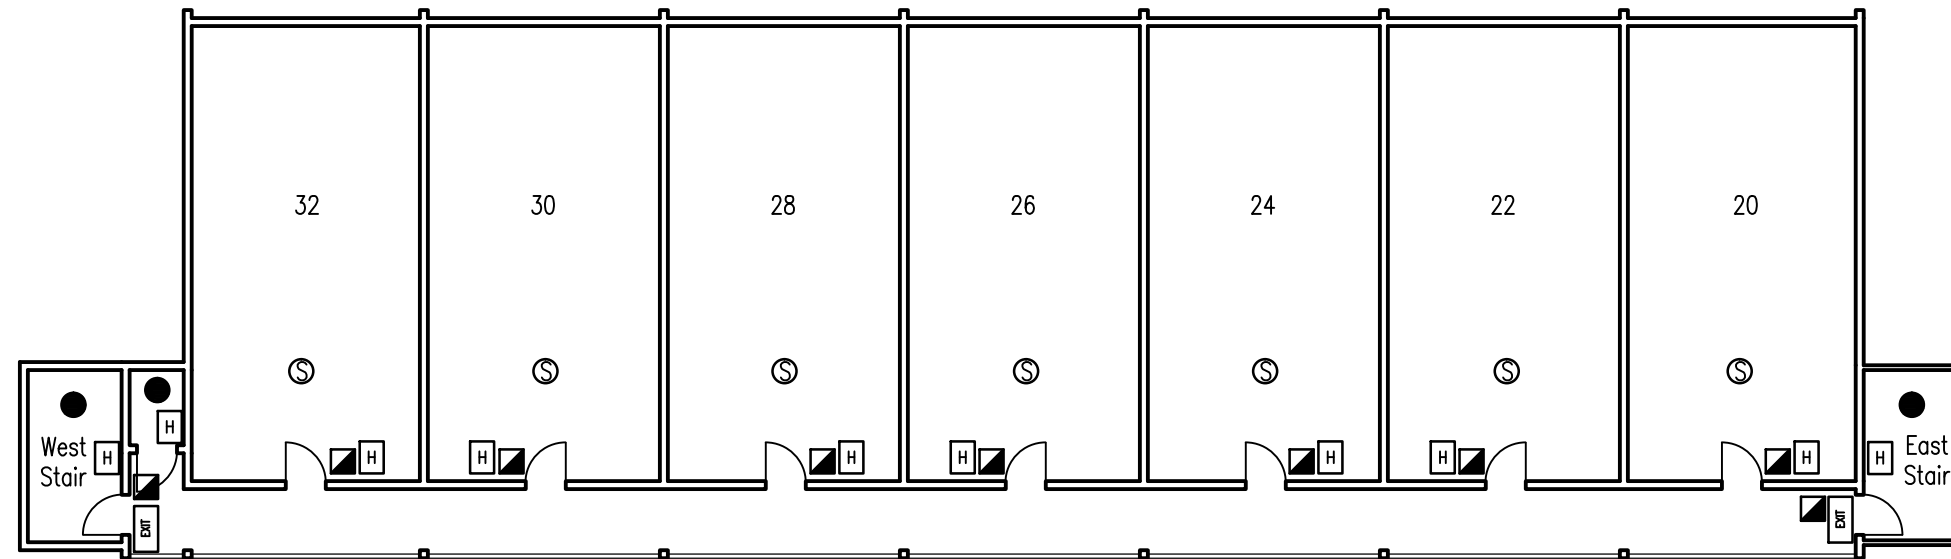


 

 







 













Mary Street Apartments
 14 Units - 3 Storey
 40 Mary St. Lindsay, On.

Third Floor Plan
 FP-3
 1/16" = 1' - 0"

 


Architectural Symbols

 
-  North Indicator
-  Property Line
-  Smoke Alarm
-  Strobe Light Combination
-  Fire Door
-  Electrical Panel
-  Key Lock Box
-  Fire Hydrant
-  Smoke Detector
-  Heat Detector
-  Sprinkler Head
-  Fire Alarm Annunciator Panel
-  Fire Route
-  Assembly Area
-  Emergency Exit
-  Fire Department Access
-  Fire Alarm Control Panel
-  Emergency Light
-  Manual Pull Station
-  Portable Fire Extinguisher
-  Emergency Exit Sign
-  Mini-Horn
-  Handicap Lift
-  Mini-Horn and Strobe Light Combination

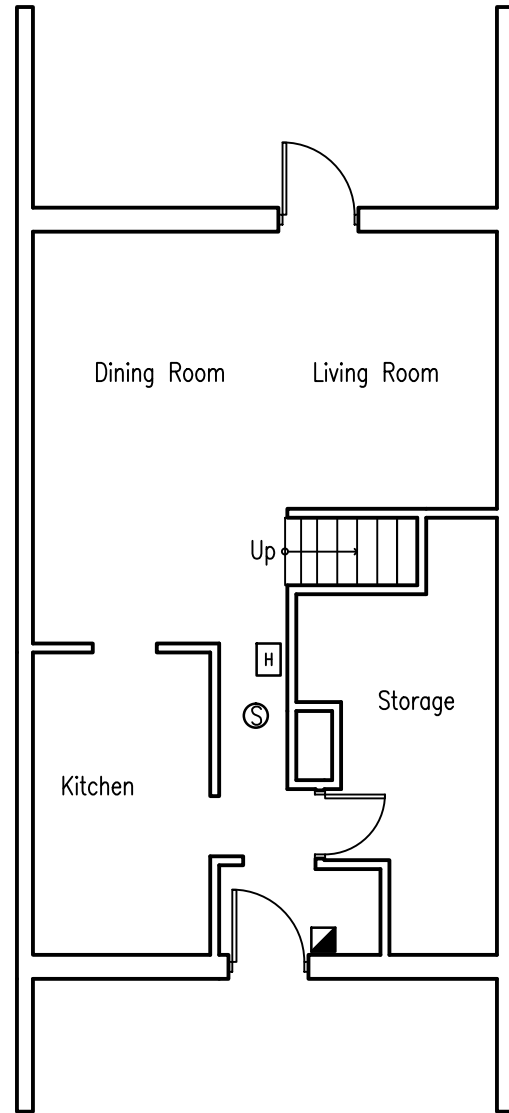

1 Typical Ground Floor Suite
1/8" = 1'-0"

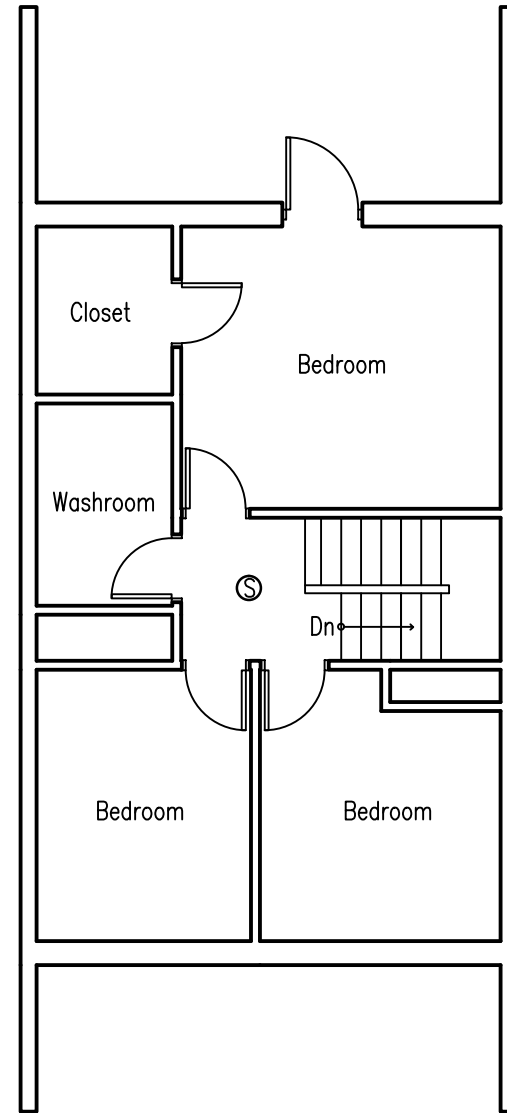

2 Typical Second Floor Suite
1/8" = 1'-0"

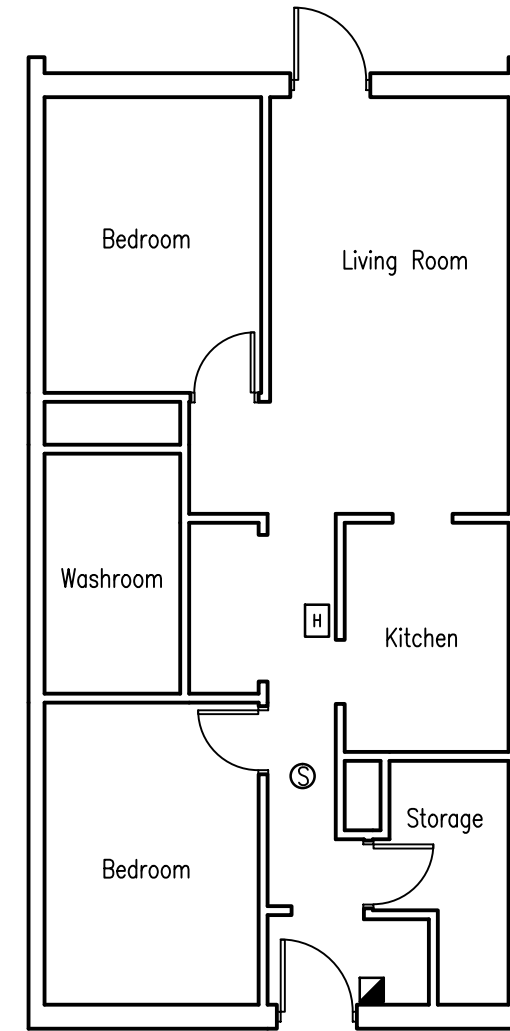




 









 










3 Typical Third Floor Suite
1/8" = 1'-0"


Mary Street Apartments
14 Units - 3 Storey
40 Mary St. Lindsay, On.

Typical Suite Floor Plan
FP-4
1/8" = 1' - 0"




Architectural Symbols


-  North Indicator
-  Property Line
-  Smoke Alarm
-  Strobe Light Combination
-  Fire Door
-  Electrical Panel
-  Key Lock Box
-  Fire Hydrant
-  Smoke Detector
-  Heat Detector
-  Sprinkler Head
-  Fire Alarm Annunciator Panel
-  Fire Route
-  Assembly Area
-  Emergency Exit
-  Fire Department Access
-  Fire Alarm Control Panel
-  Emergency Light
-  Manual Pull Station
-  Portable Fire Extinguisher
-  Emergency Exit Sign
-  Mini-Horn
-  Handicap Lift
-  Mini-Horn and Strobe Light Combination

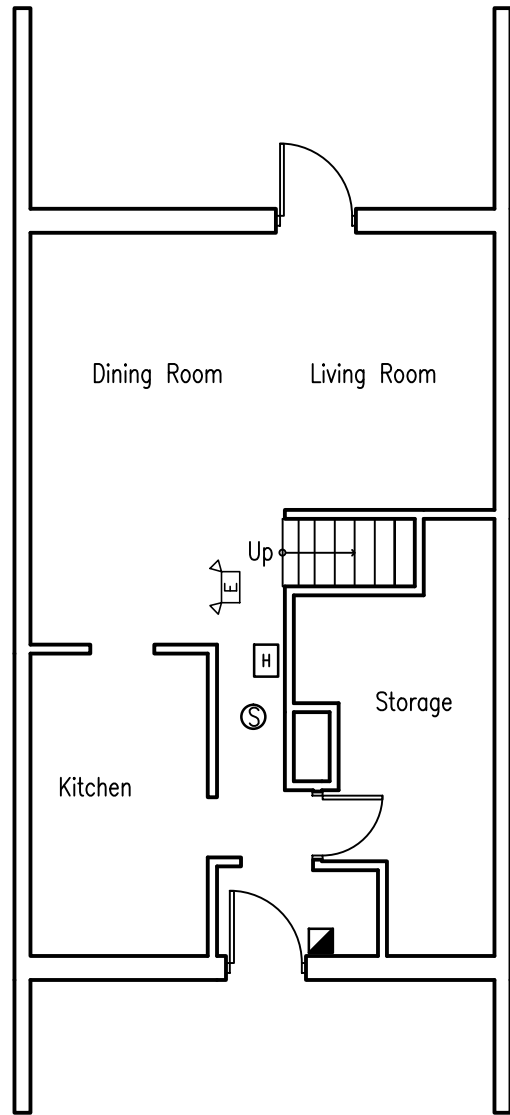

1 Typical Ground Floor Suite
1/8" = 1'-0"

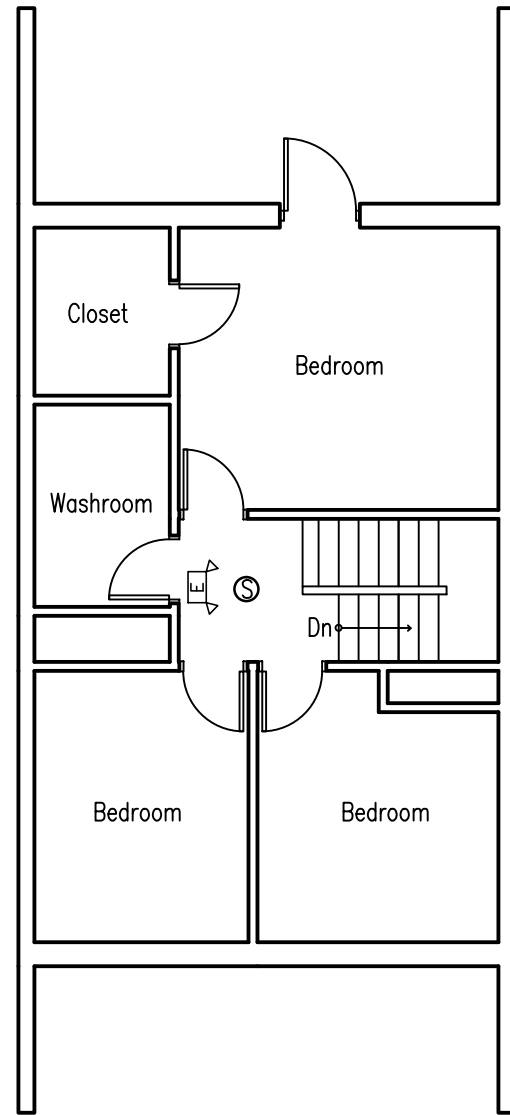

2 Typical Second Floor Suite
1/8" = 1'-0"

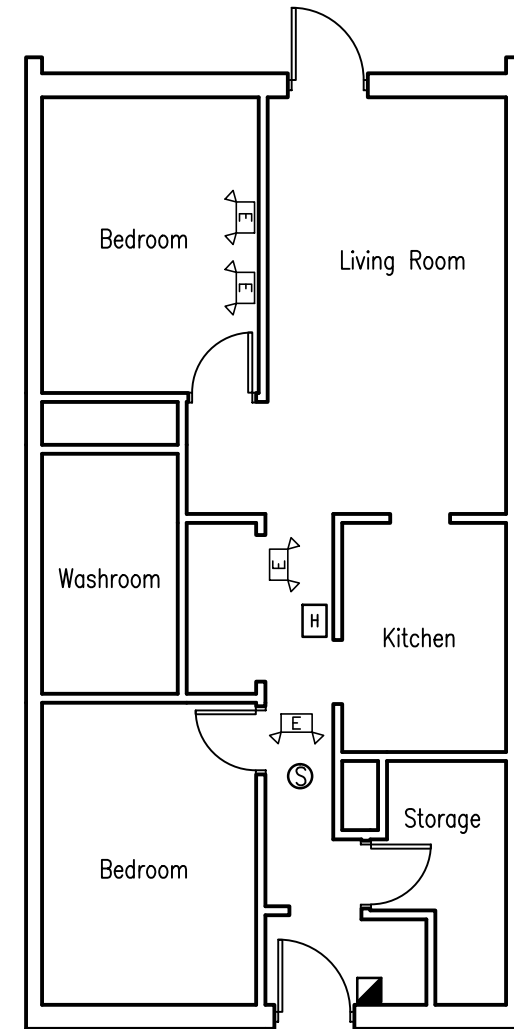

3 Typical Third Floor Suite
1/8" = 1'-0"

Mary Street Apartments
14 Units - 3 Storey
40 Mary St. Lindsay, On.

Typical Suite Floor Plan
FP-5
1/8" = 1' - 0"

