


 












 
 


 
 





Architectural Symbols

-  North Indicator
-  Property Line
-  Smoke Alarm
-  Strobe Light Combination
-  Fire Door
-  Electrical Panel
-  Key Lock Box
-  Fire Hydrant
-  Smoke Detector
-  Heat Detector
-  Sprinkler Head
-  Fire Alarm Annunciator Panel
-  Fire Route
-  Assembly Area
-  Emergency Exit
-  Fire Department Access
-  Fire Alarm Control Panel
-  Emergency Light
-  Manual Pull Station
-  Portable Fire Extinguisher
-  Emergency Exit Sign
-  Mini-Horn
-  Handicap Lift
-  Mini-Horn and Strobe Light Combination




 


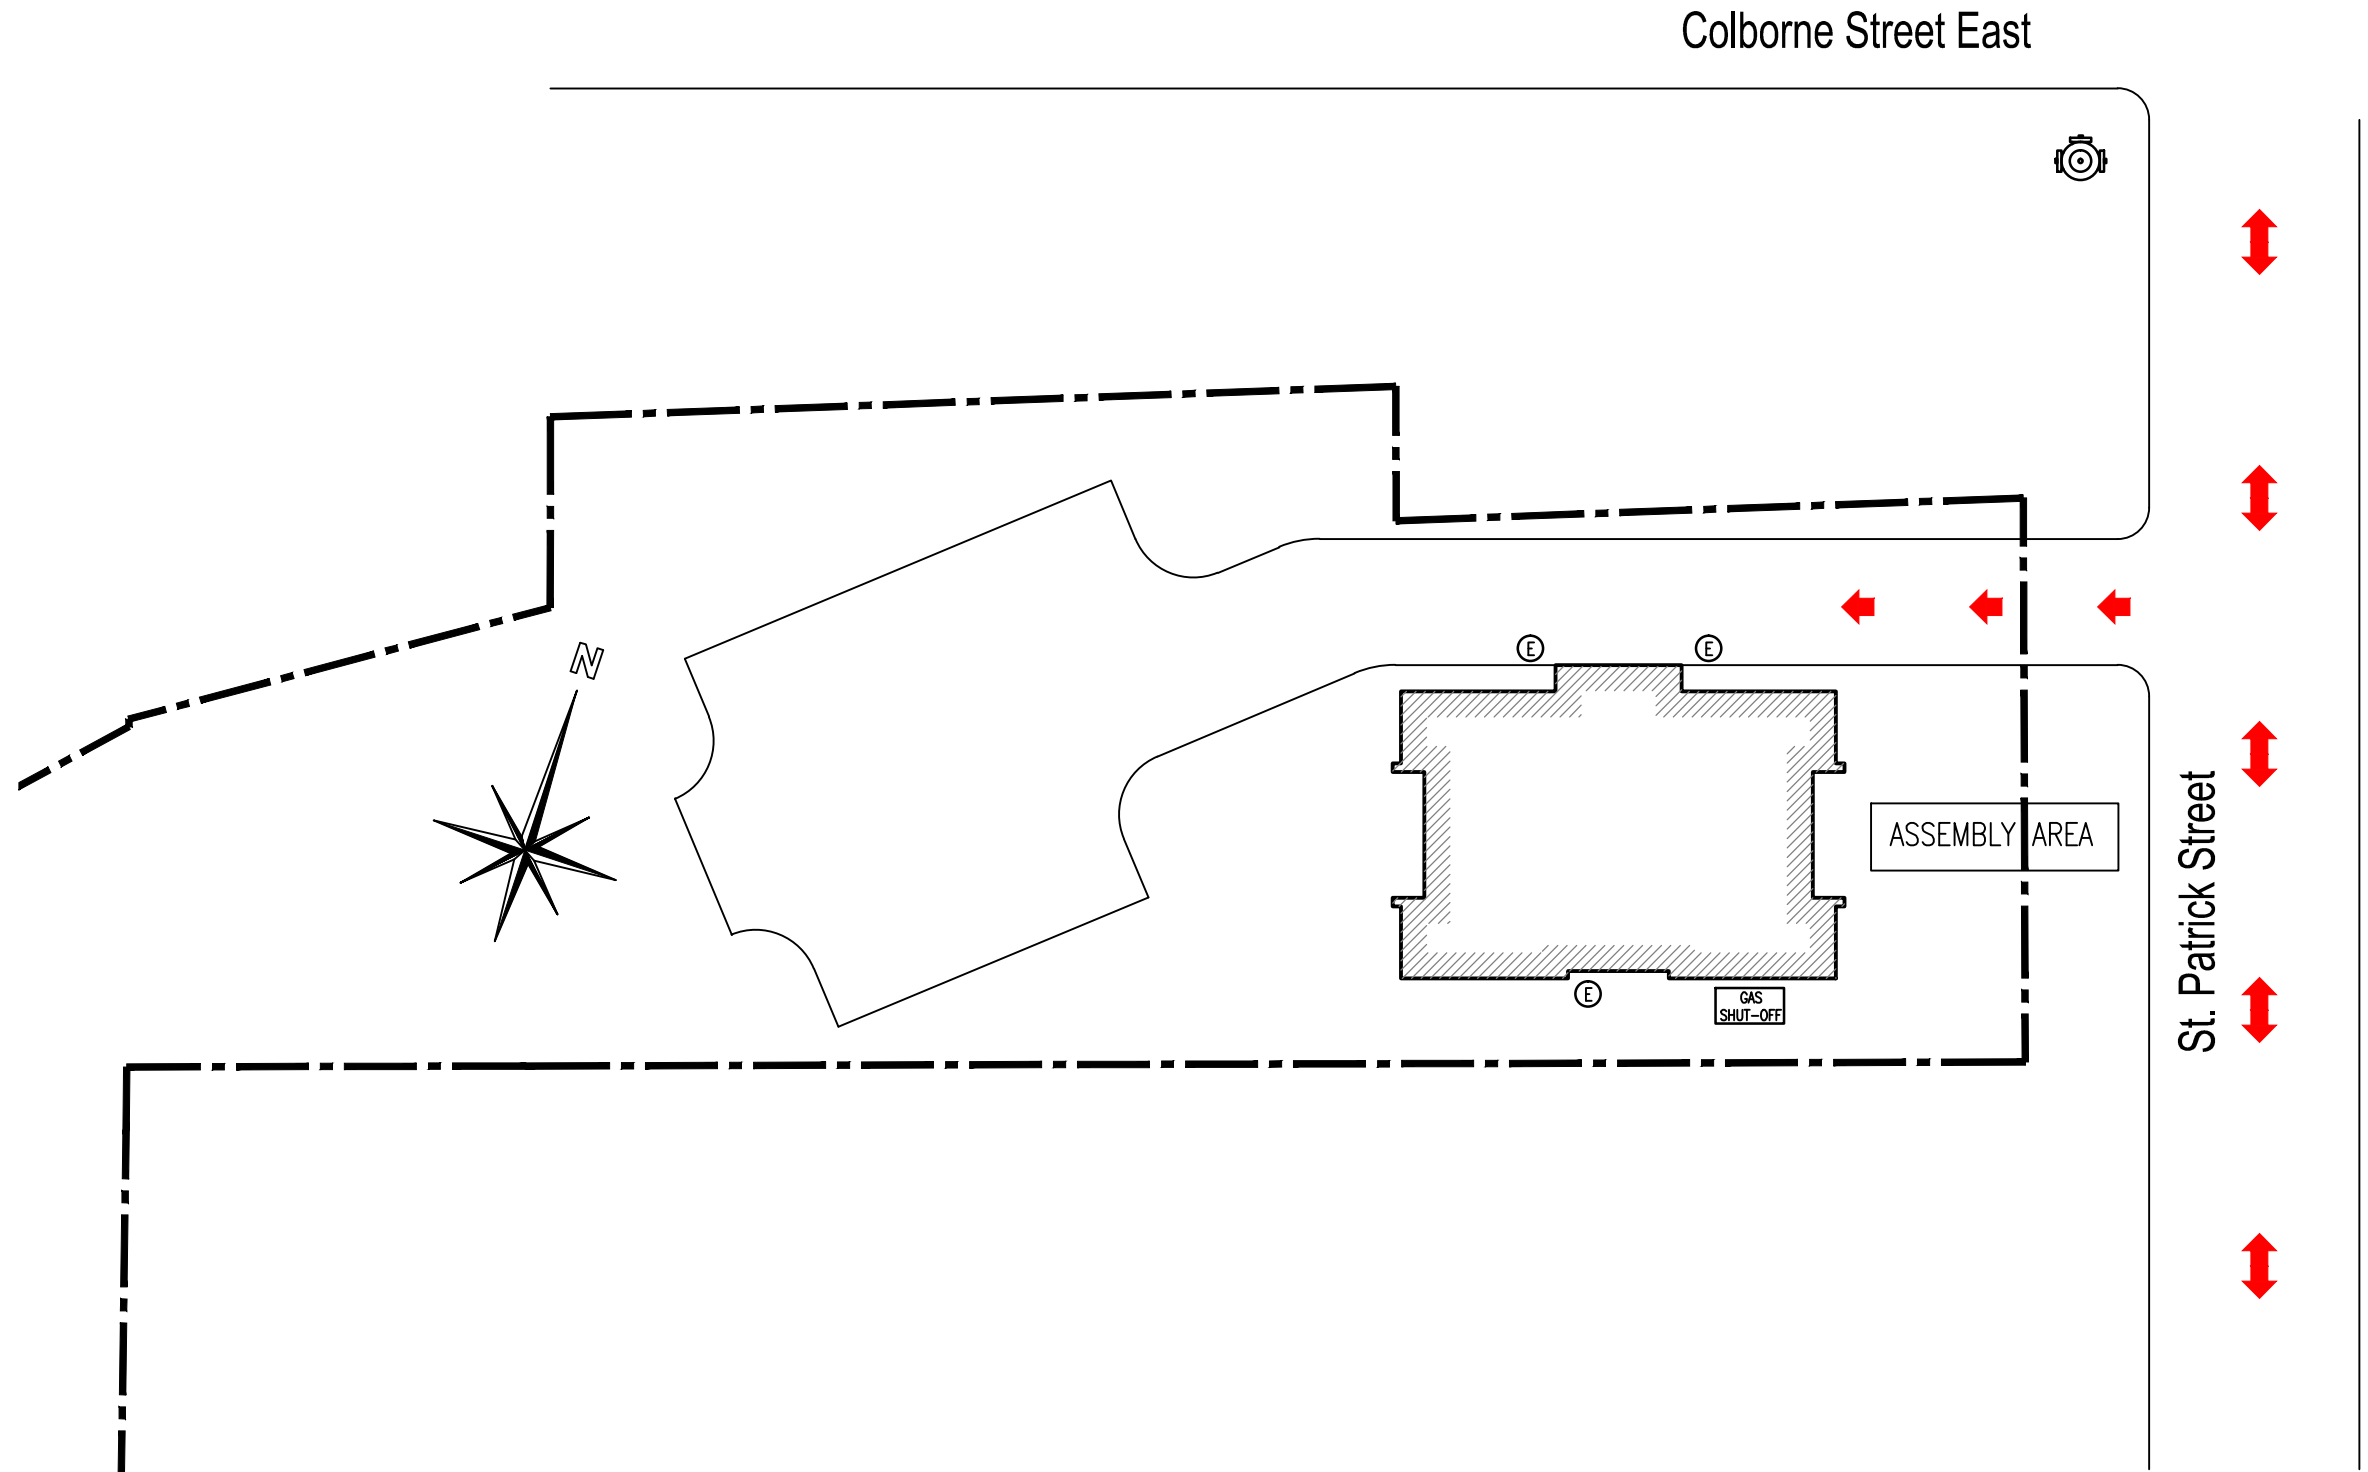









 
 



 





Flynn Gardens "B" Apartments
 10 Units - 2 Storey
 45 St. Patrick St. Lindsay, On.

Site Plan
 FP-1
 1' = 30' - 0"

  

Architectural Symbols

-  North Indicator
-  Property Line
-  Smoke Alarm
-  Strobe Light Combination
-  Fire Door
-  Electrical Panel
-  Key Lock Box
-  Fire Hydrant
-  Smoke Detector
-  Heat Detector
-  Sprinkler Head
-  Fire Alarm Annunciator Panel
-  Fire Route
-  Assembly Area
-  Emergency Exit
-  Fire Department Access
-  Fire Alarm Control Panel
-  Emergency Light
-  Manual Pull Station
-  Portable Fire Extinguisher
-  Emergency Exit Sign
-  Mini-Horn
-  Handicap Lift
-  Mini-Horn and Strobe Light Combination

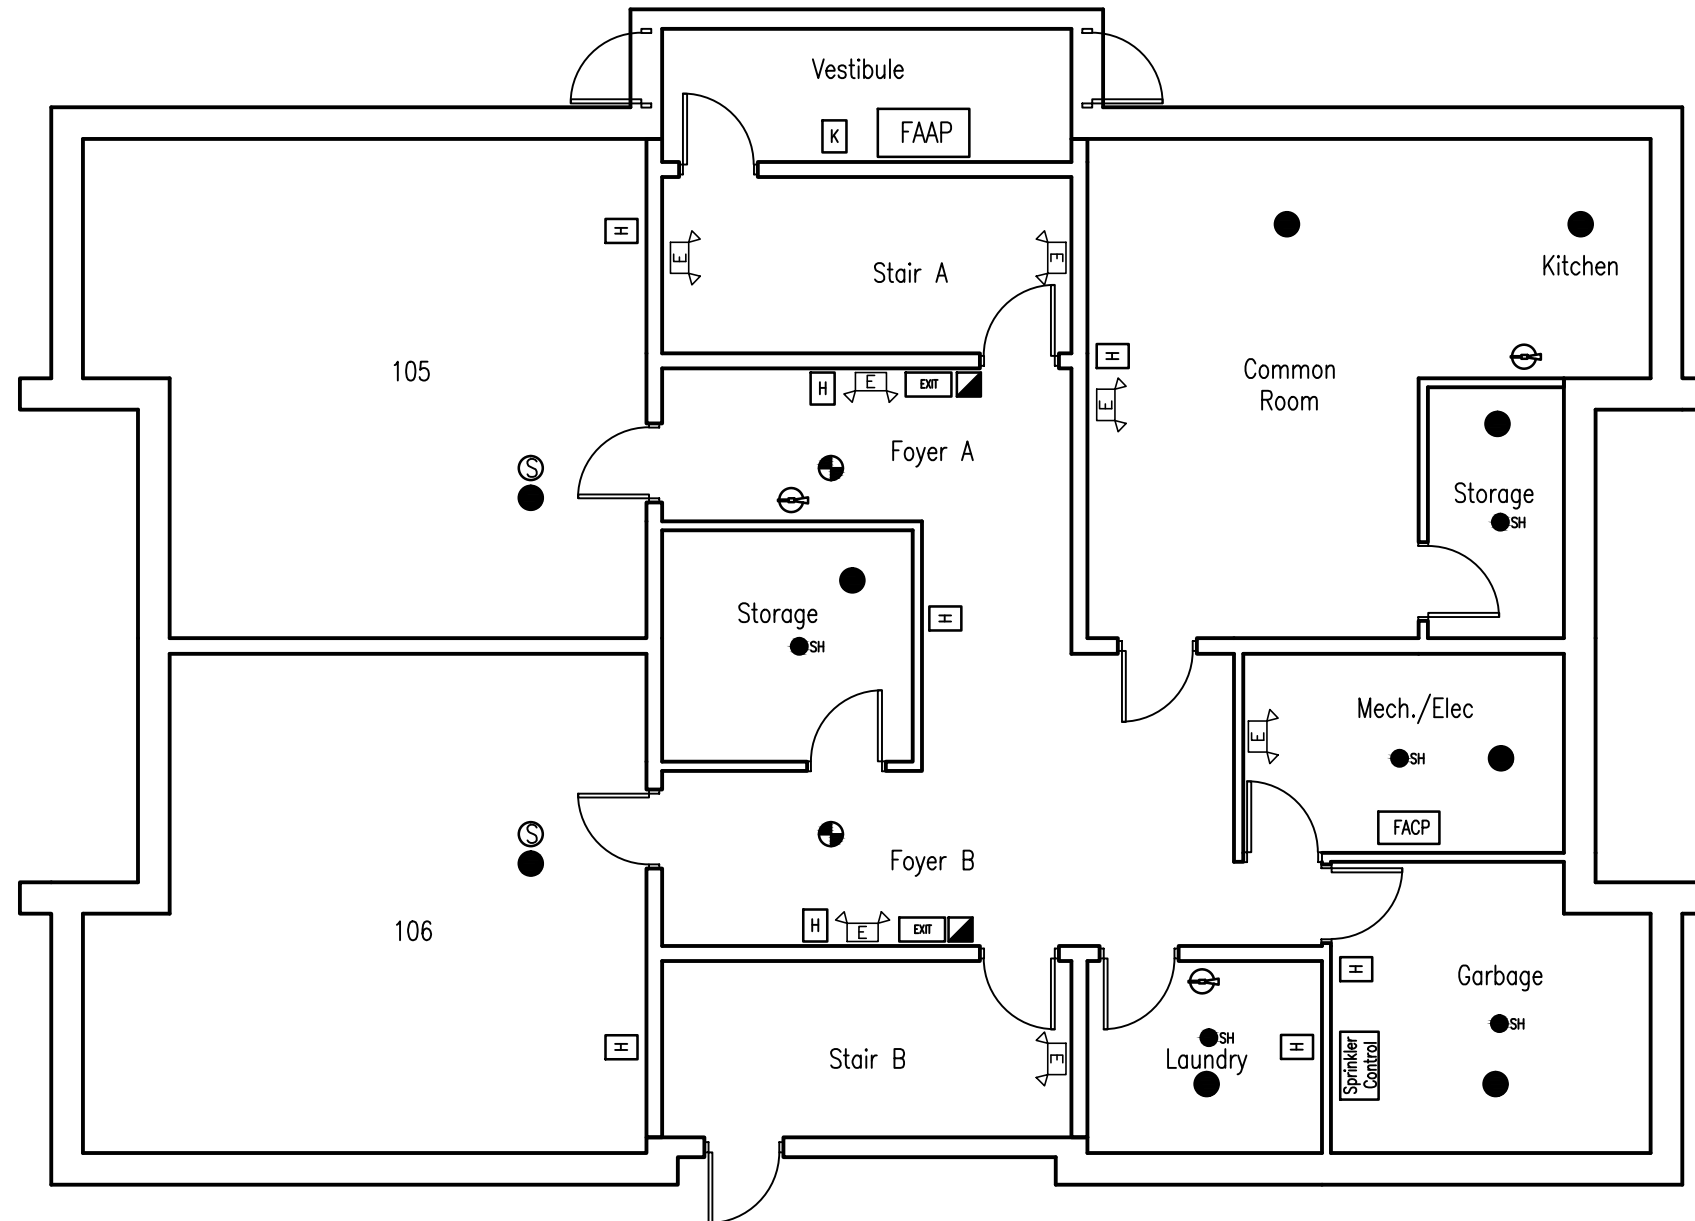


 












 
 


 
 





Flynn Gardens "B" Apartments
 10 Units - 2 Storey
 45 St. Patrick St. Lindsay, On.

Ground Floor Plan
 FP-2
 1/8" = 1' - 0"




Architectural Symbols

-  North Indicator
-  Property Line
-  Smoke Alarm
-  Strobe Light Combination
-  Fire Door
-  Electrical Panel
-  Key Lock Box
-  Fire Hydrant
-  Smoke Detector
-  Heat Detector
-  Sprinkler Head
-  Fire Alarm Annunciator Panel
-  Fire Route
-  Assembly Area
-  Emergency Exit
-  Fire Department Access
-  Fire Alarm Control Panel
-  Emergency Light
-  Manual Pull Station
-  Portable Fire Extinguisher
-  Emergency Exit Sign
-  Mini-Horn
-  Handicap Lift
-  Mini-Horn and Strobe Light Combination

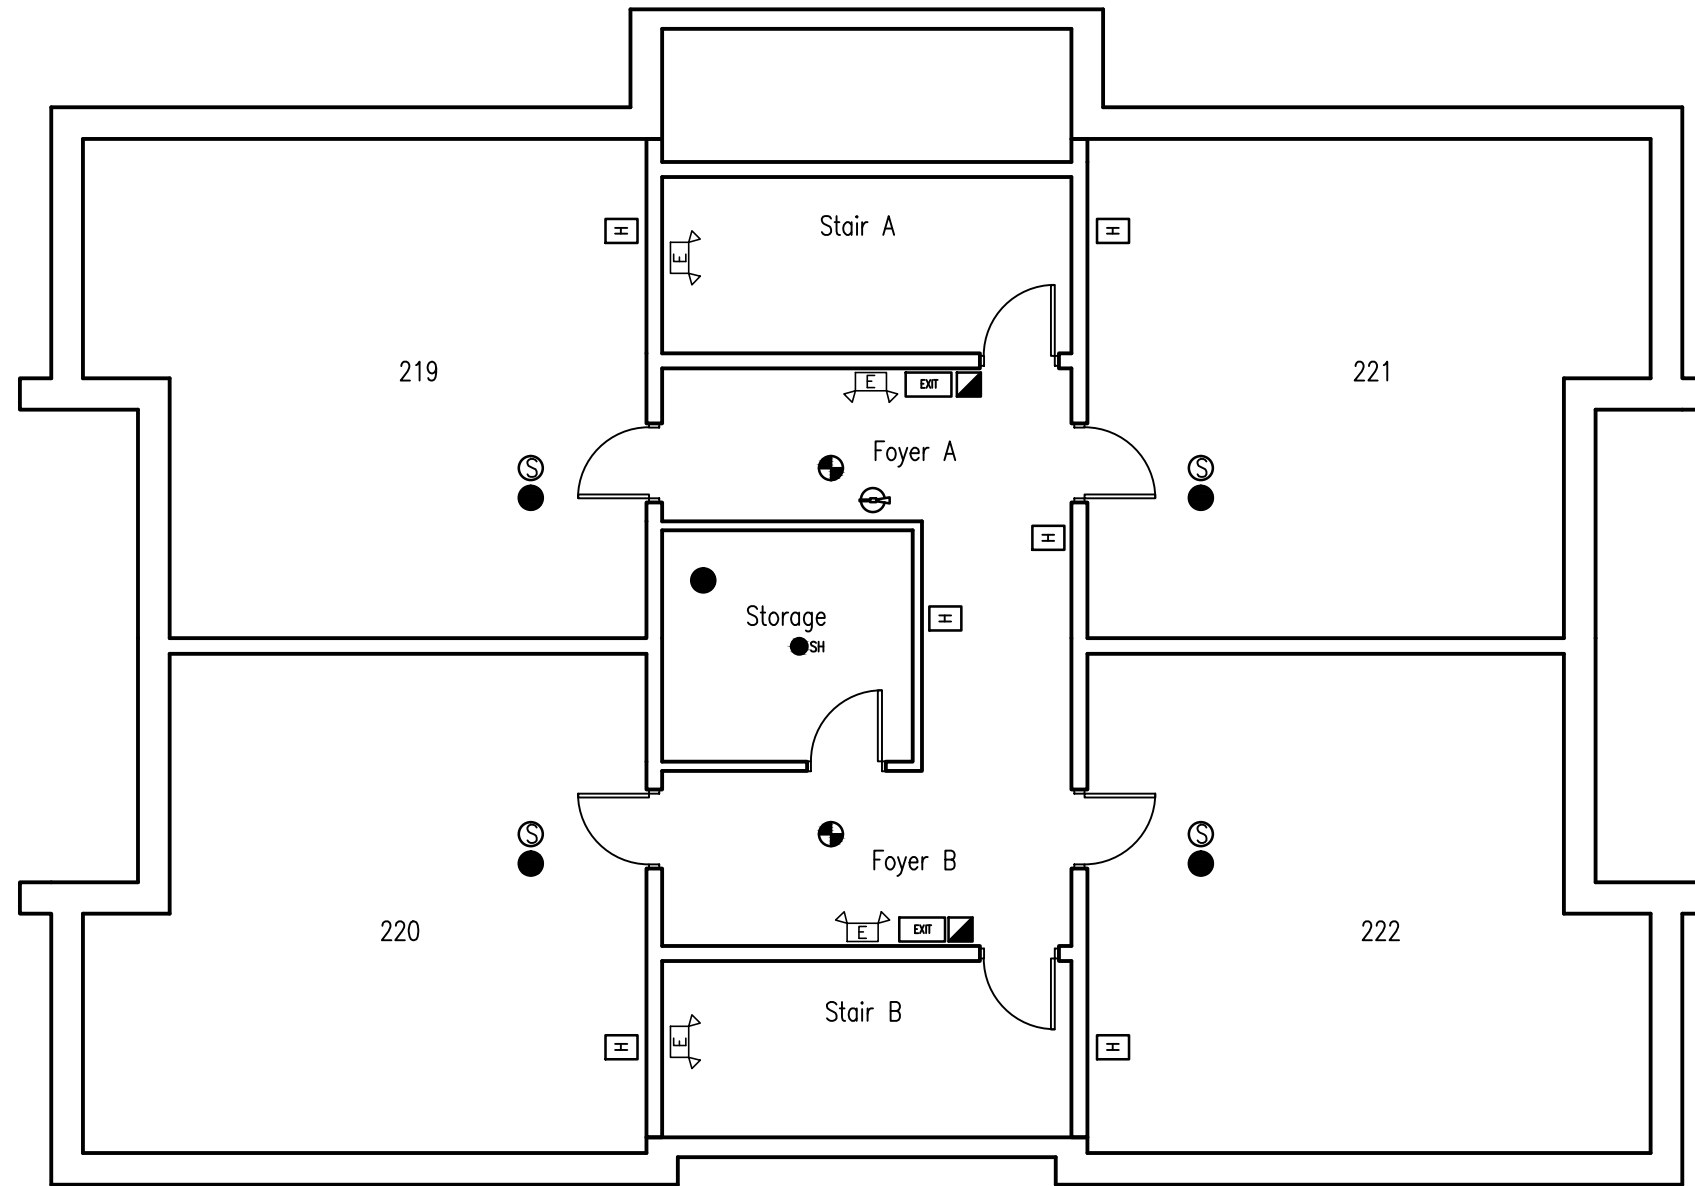


 

 
 




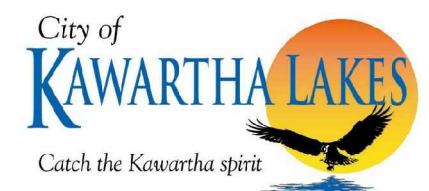















Flynn Gardens "B" Apartments
 10 Units - 2 Storey
 45 St. Patrick St. Lindsay, On.

Main Floor Plan
 FP-3
 1/8" = 1' - 0"

 

Architectural Symbols

  -  North Indicator
-  Property Line
-  Smoke Alarm
-  Strobe Light Combination
-  Fire Door
-  Electrical Panel
-  Key Lock Box
-  Fire Hydrant
-  Smoke Detector
-  Heat Detector
-  Sprinkler Head
-  Fire Alarm Annunciator Panel
-  Fire Route
-  Assembly Area
-  Emergency Exit
-  Fire Department Access
-  Fire Alarm Control Panel
-  Emergency Light
-  Manual Pull Station
-  Portable Fire Extinguisher
-  Emergency Exit Sign
-  Mini-Horn
-  Handicap Lift
-  Mini-Horn and Strobe Light Combination

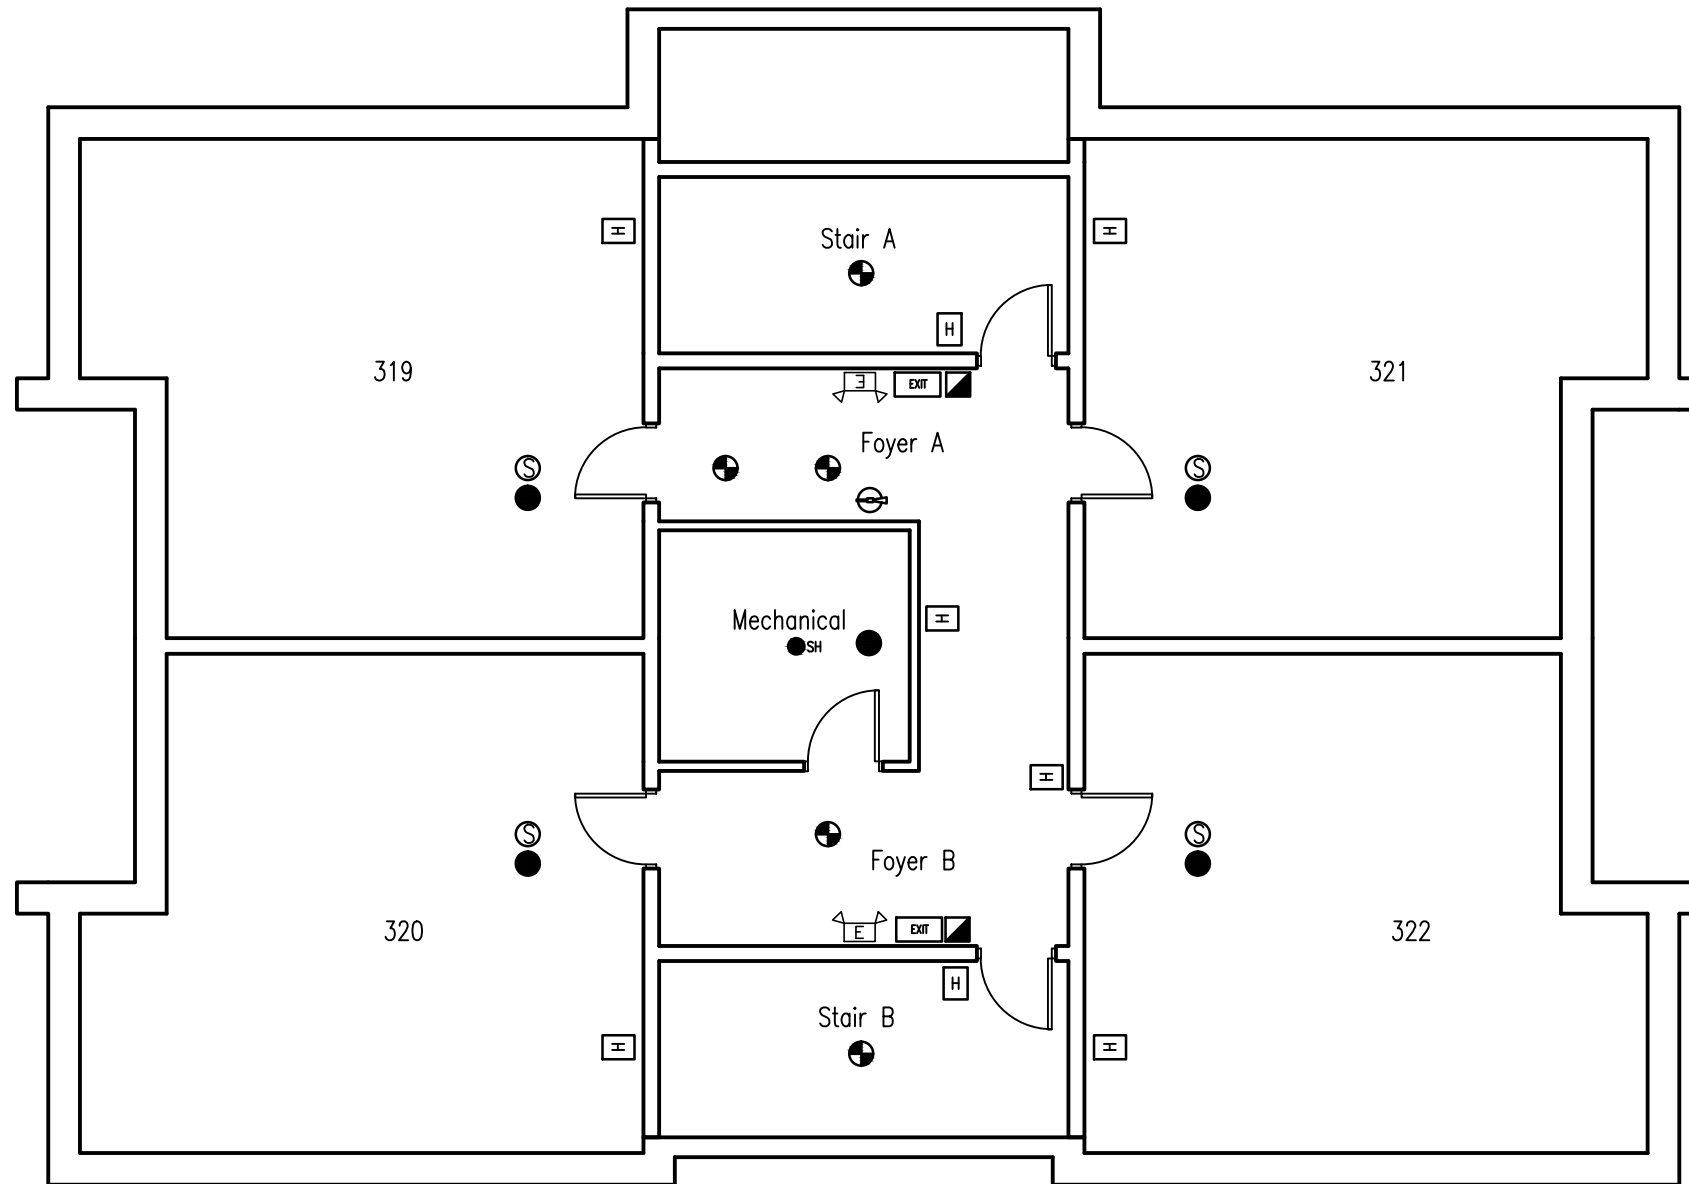

Flynn Gardens "B" Apartments
 10 Units - 2 Storey
 45 St. Patrick St. Lindsay, On.

Upper Floor Plan
 FP-4
 1/8" = 1' - 0"

