
 

 












 
 


 
 





Architectural Symbols

-  North Indicator
-  Property Line
-  Smoke Alarm
-  Strobe Light Combination
-  Fire Door
-  Electrical Panel
-  Key Lock Box
-  Fire Hydrant
-  Smoke Detector
-  Heat Detector
-  Sprinkler Head
-  Fire Alarm Annunciator Panel
-  Fire Route
-  Assembly Area
-  Emergency Exit
-  Fire Department Access
-  Fire Alarm Control Panel
-  Emergency Light
-  Manual Pull Station
-  Portable Fire Extinguisher
-  Emergency Exit Sign
-  Mini-Horn
-  Handicap Lift
-  Mini-Horn and Strobe Light Combination




 


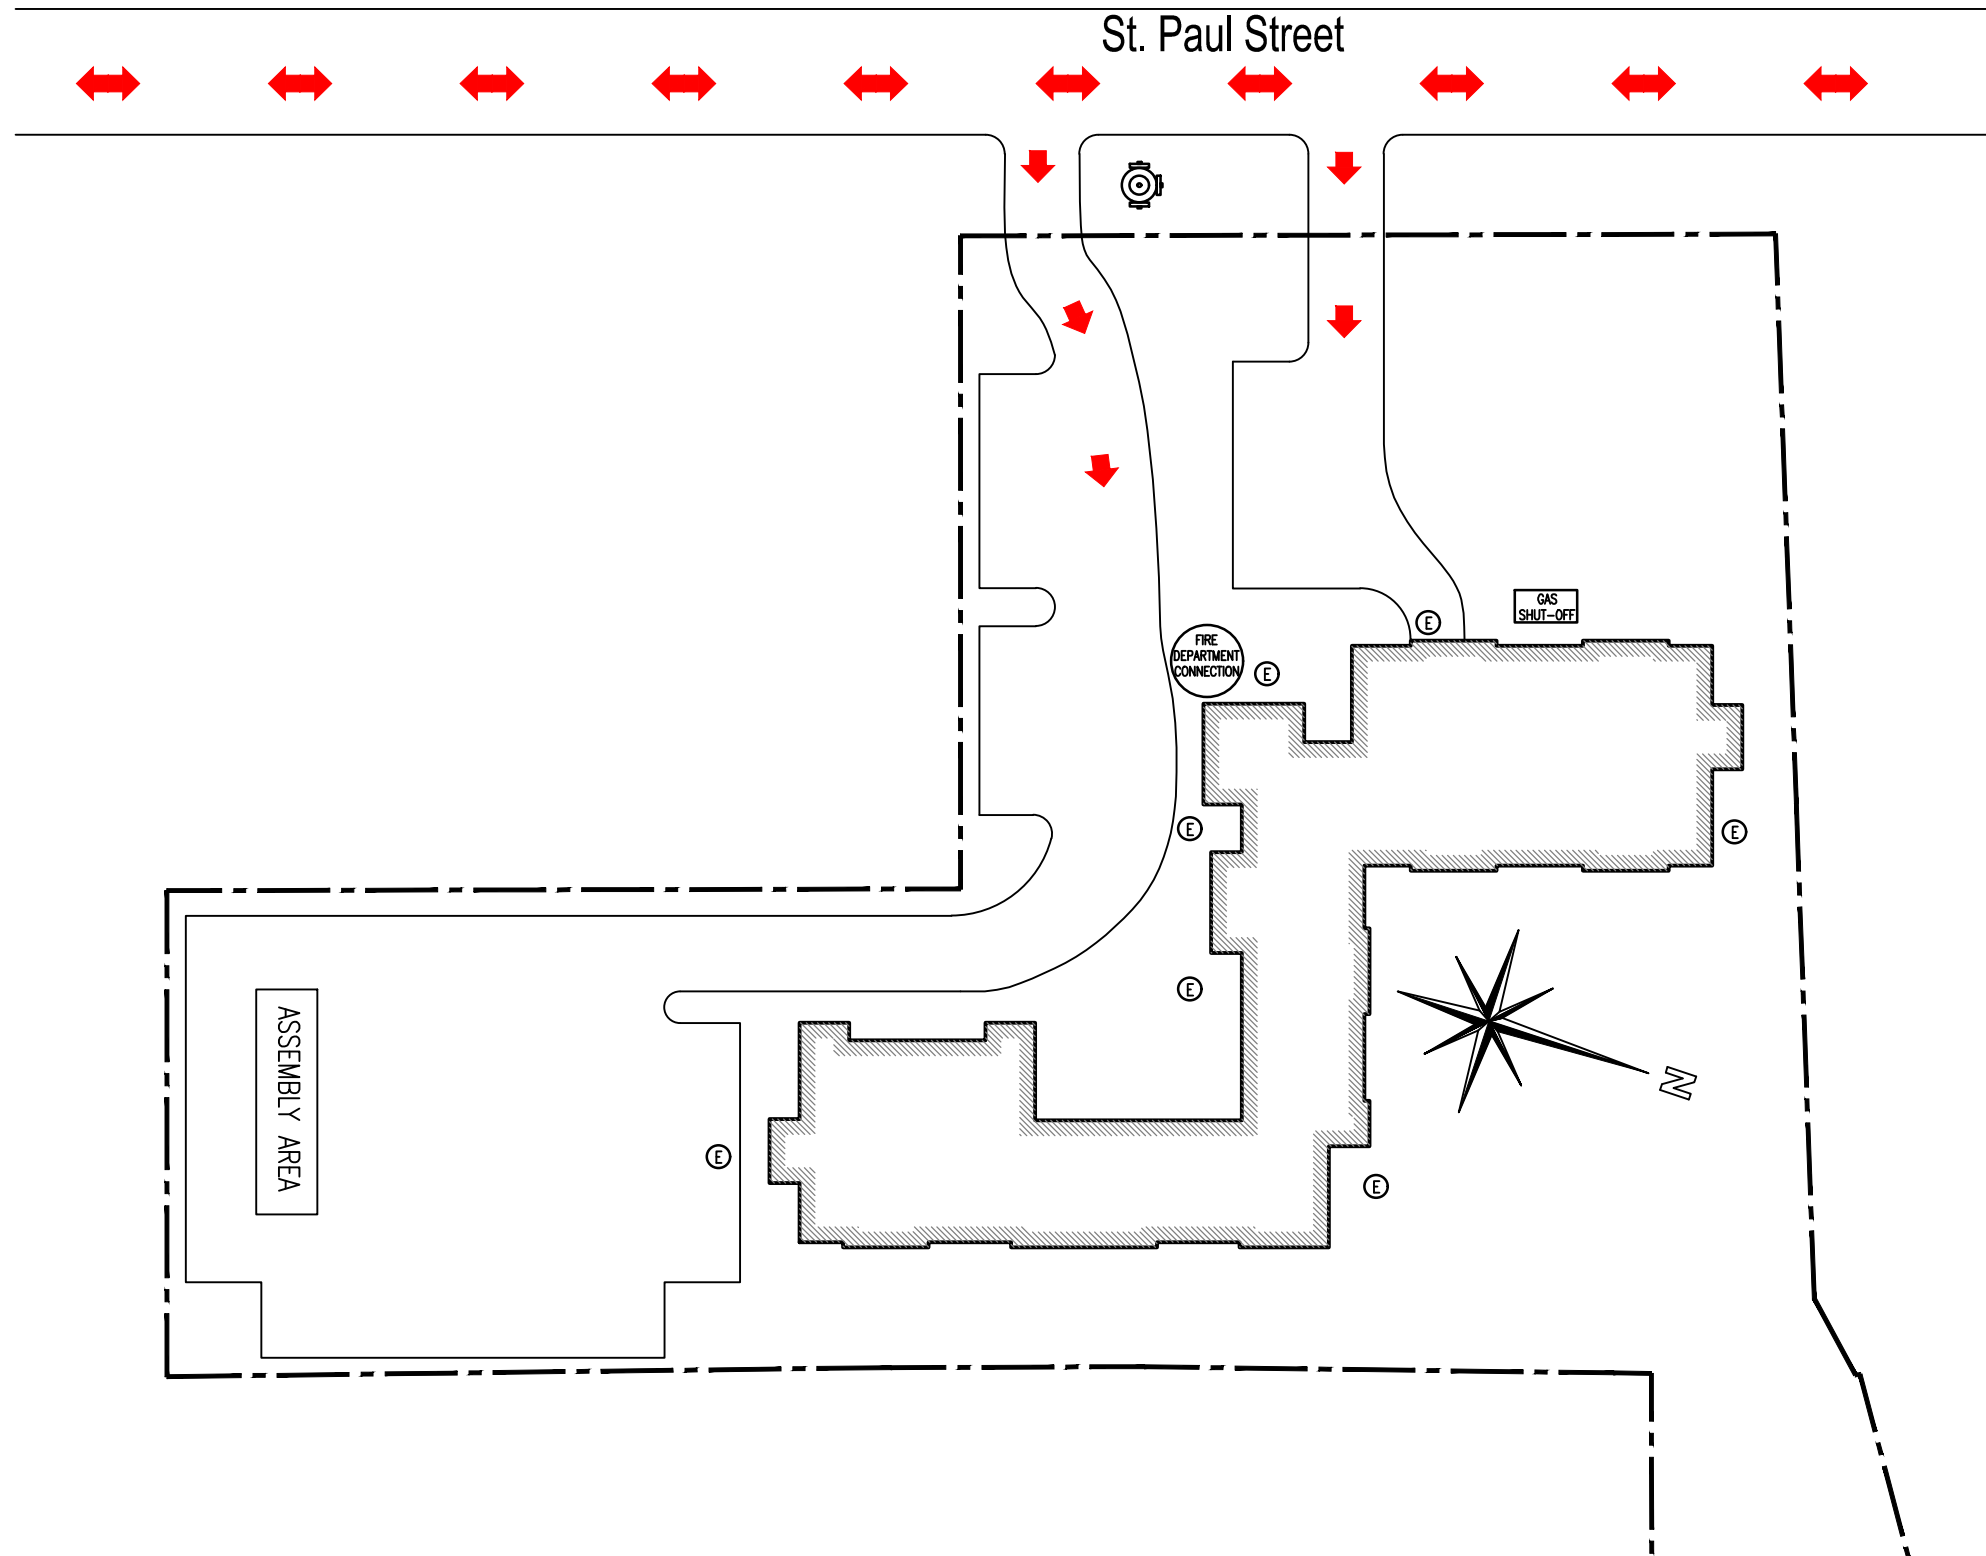









 
 



 





Flynn Gardens "A" Apartments
 40 Units - 2 Storey
 48 St. Paul St. Lindsay, On.

Site Plan
 FP-1
 1" = 50' - 0"

  

Architectural Symbols

-  North Indicator
-  Property Line
-  Smoke Alarm
-  Strobe Light Combination
-  Fire Door
-  Electrical Panel
-  Key Lock Box
-  Fire Hydrant
-  Smoke Detector
-  Heat Detector
-  Sprinkler Head
-  Fire Alarm Annunciator Panel
-  Fire Route
-  Assembly Area
-  Emergency Exit
-  Fire Department Access
-  Fire Alarm Control Panel
-  Emergency Light
-  Manual Pull Station
-  Portable Fire Extinguisher
-  Emergency Exit Sign
-  Mini-Horn
-  Handicap Lift
-  Mini-Horn and Strobe Light Combination

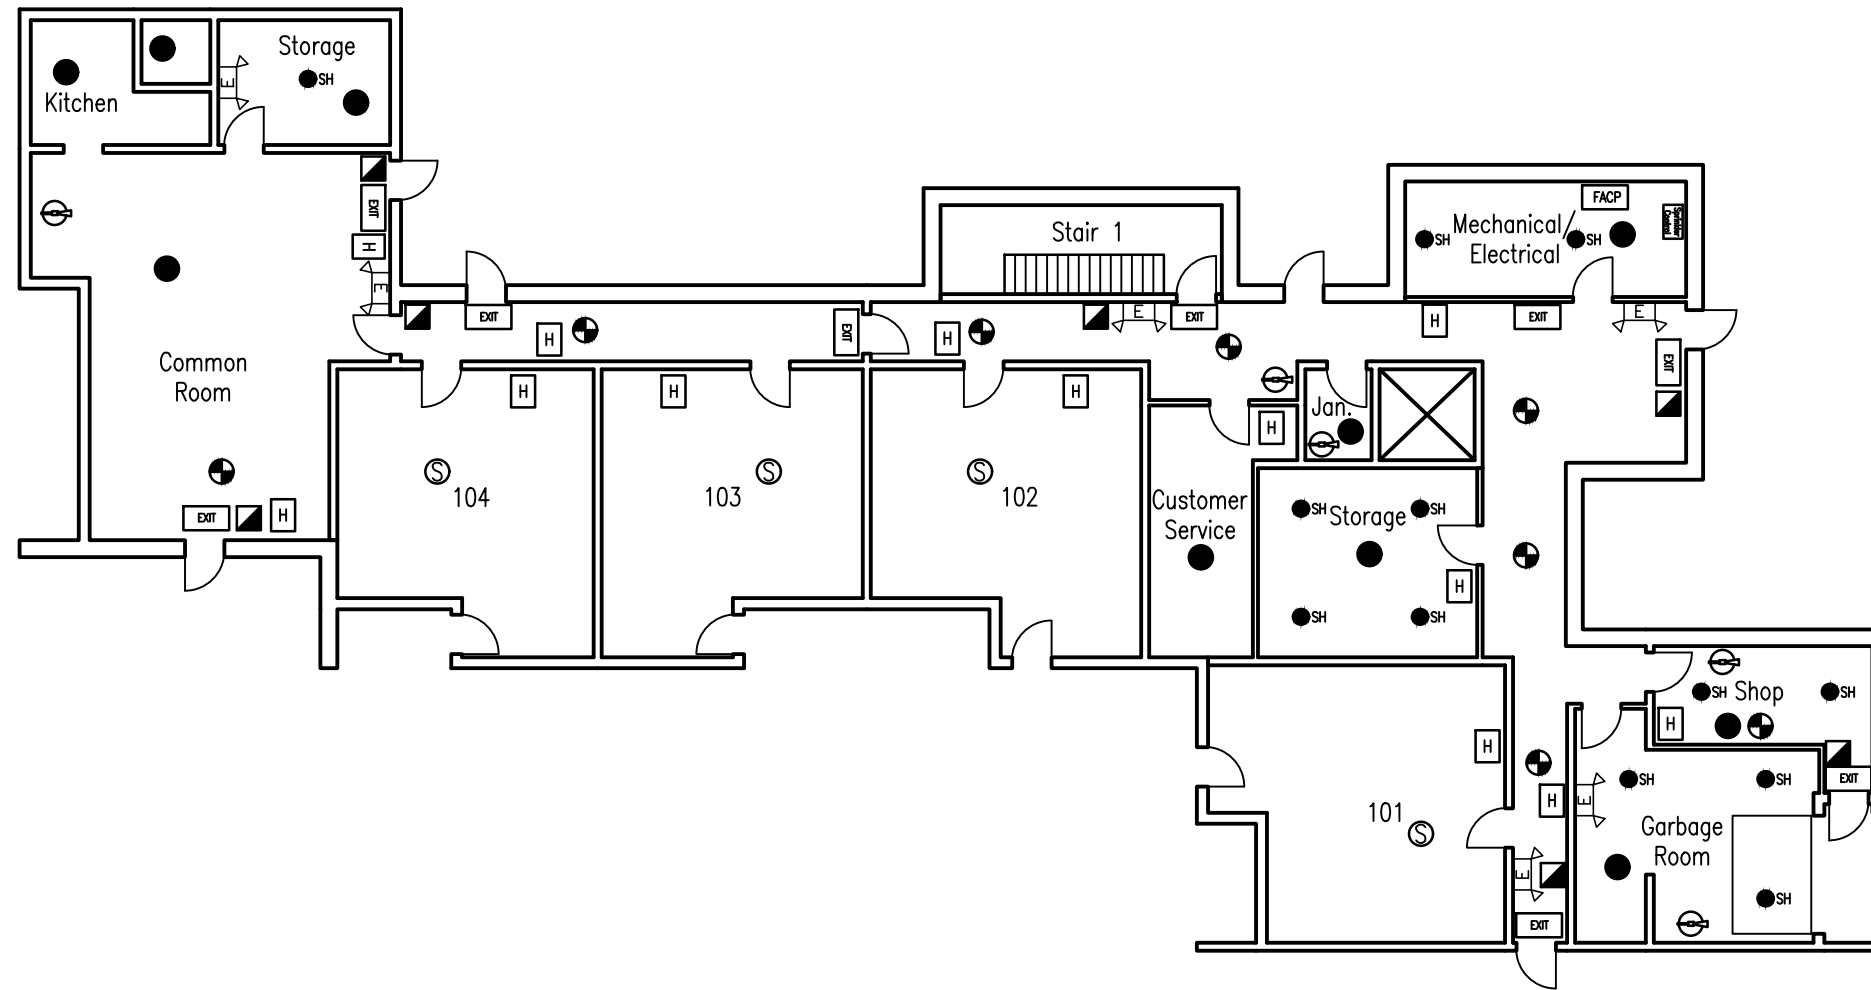


 






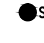





 
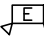


 


 



Flynn Gardens "A" Apartments
 40 Units - 2 Storey
 48 St. Paul St. Lindsay, On.

Ground Floor Plan
 FP-2
 1/16" = 1' - 0"



Architectural Symbols

-  North Indicator
-  Property Line
-  Smoke Alarm
-  Strobe Light Combination
-  Fire Door
-  Electrical Panel
-  Key Lock Box
-  Fire Hydrant
-  Smoke Detector
-  Heat Detector
-  Sprinkler Head
-  Fire Alarm Annunciator Panel
-  Fire Route
-  Assembly Area
-  Emergency Exit
-  Fire Department Access
-  Fire Alarm Control Panel
-  Emergency Light
-  Manual Pull Station
-  Portable Fire Extinguisher
-  Emergency Exit Sign
-  Mini-Horn
-  Handicap Lift
-  Mini-Horn and Strobe Light Combination

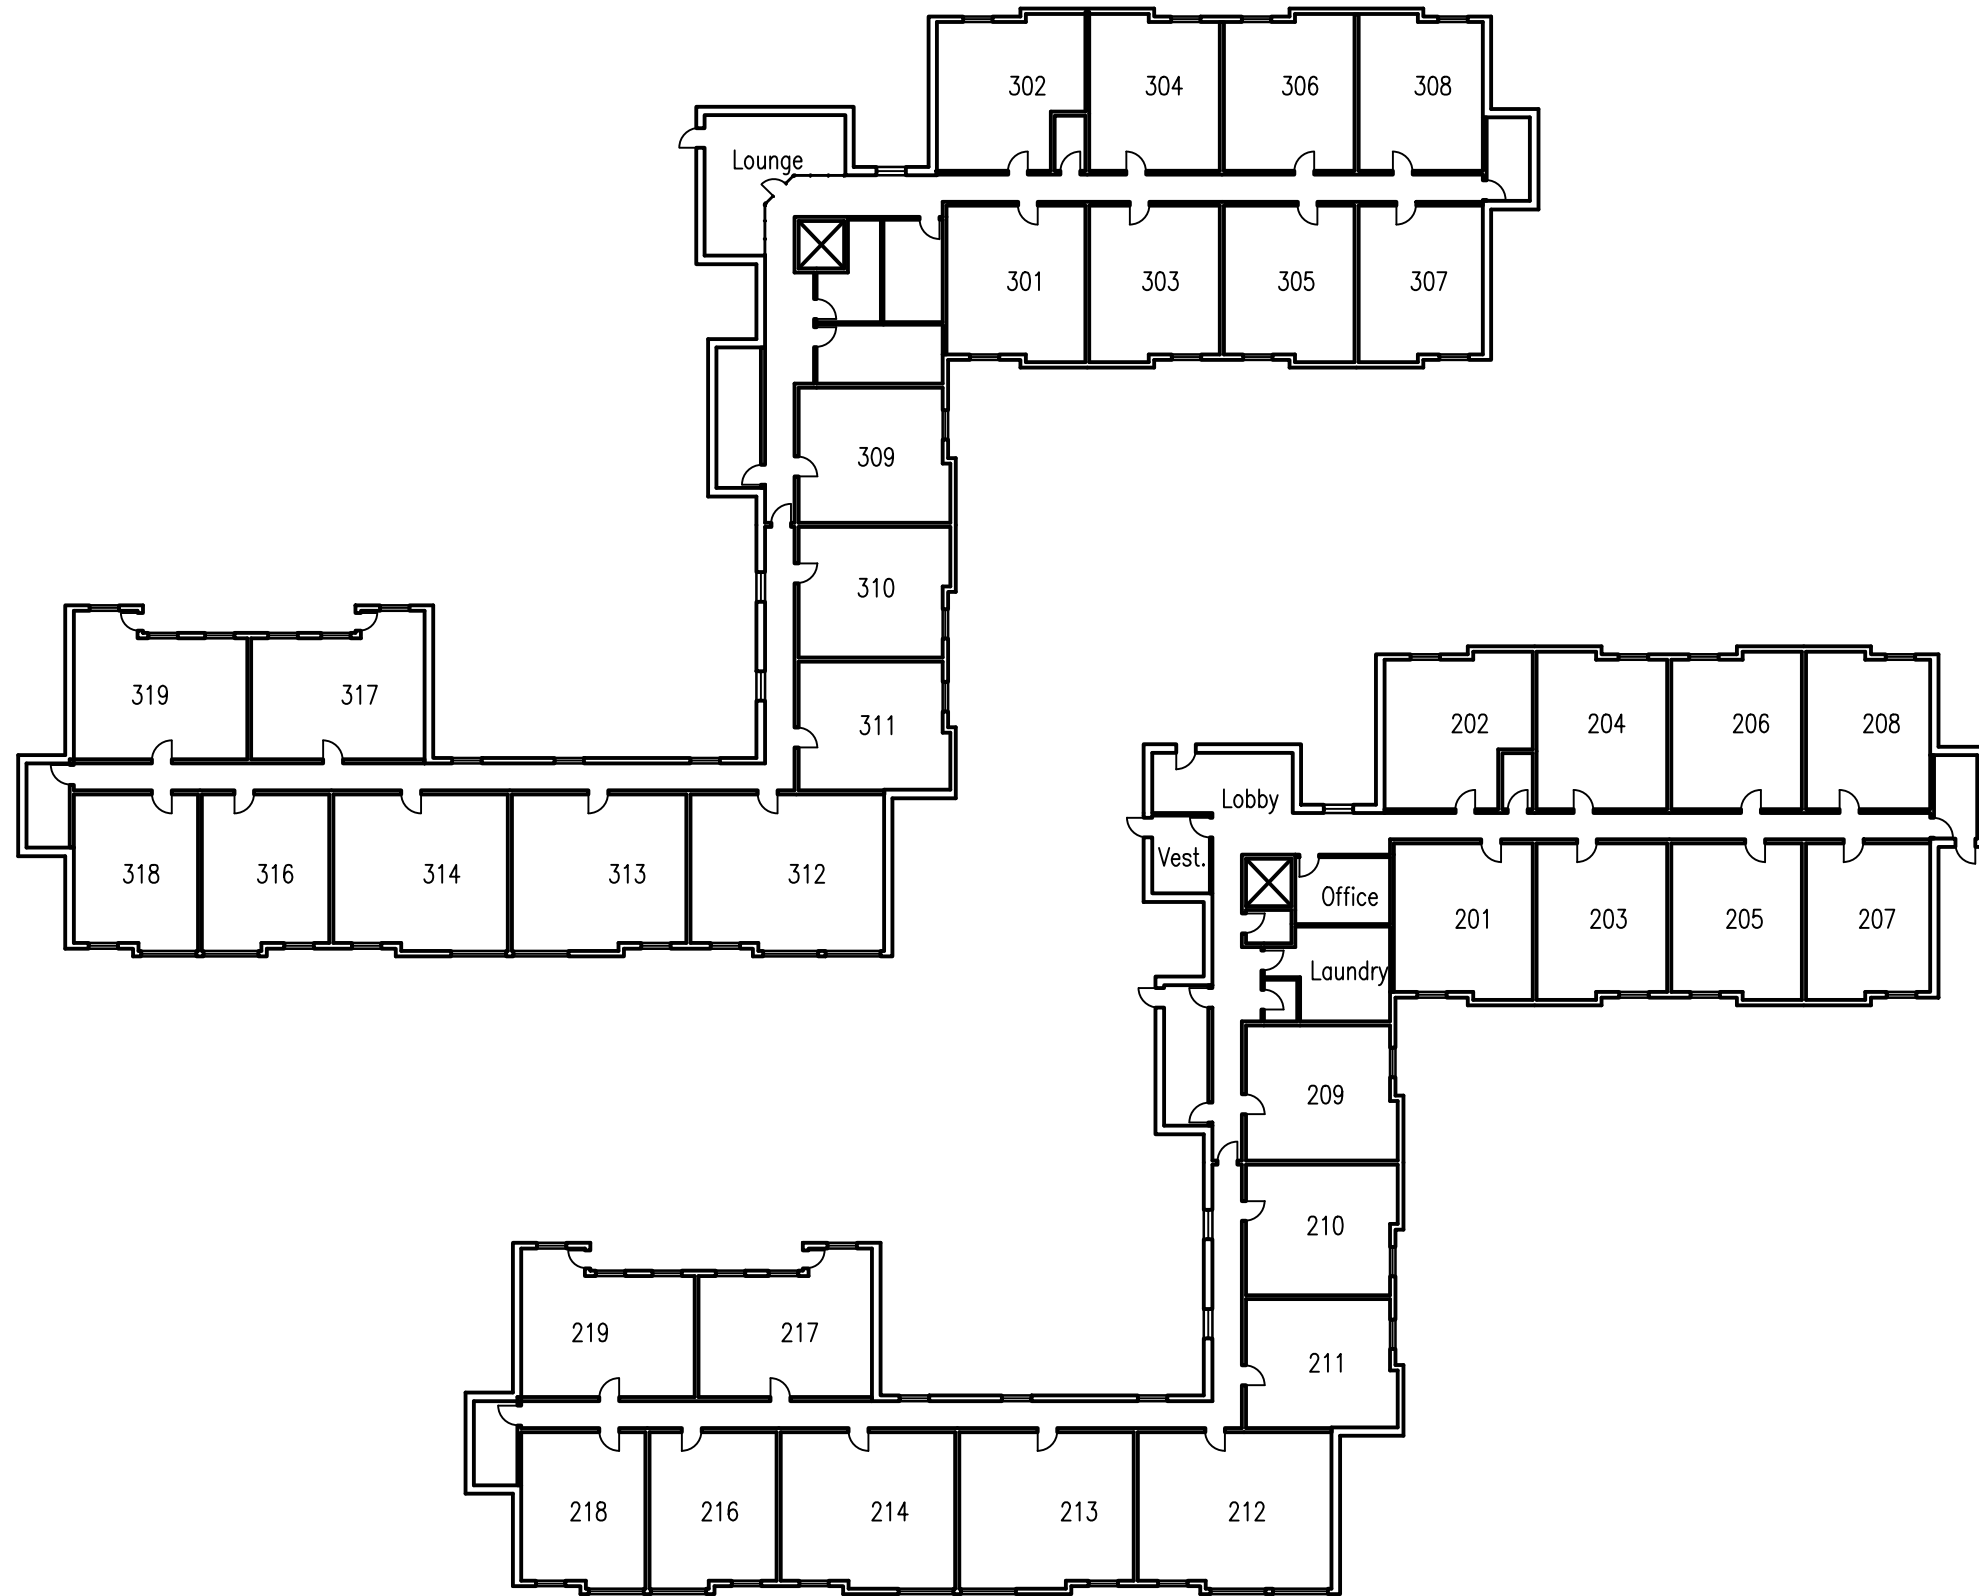


 

 
 




















Flynn Gardens "A" Apartments
 40 Units - 2 Storey
 48 St. Paul St. Lindsay, On.

Main Floor Plan
 FP-3
 1/32" = 1' - 0"

 

Architectural Symbols

  -  North Indicator
-  Property Line
-  Smoke Alarm
-  Strobe Light Combination
-  Fire Door
-  Electrical Panel
-  Key Lock Box
-  Fire Hydrant
-  Smoke Detector
-  Heat Detector
-  Sprinkler Head
-  Fire Alarm Annunciator Panel
-  Fire Route
-  Assembly Area
-  Emergency Exit
-  Fire Department Access
-  Fire Alarm Control Panel
-  Emergency Light
-  Manual Pull Station
-  Portable Fire Extinguisher
-  Emergency Exit Sign
-  Mini-Horn
-  Handicap Lift
-  Mini-Horn and Strobe Light Combination

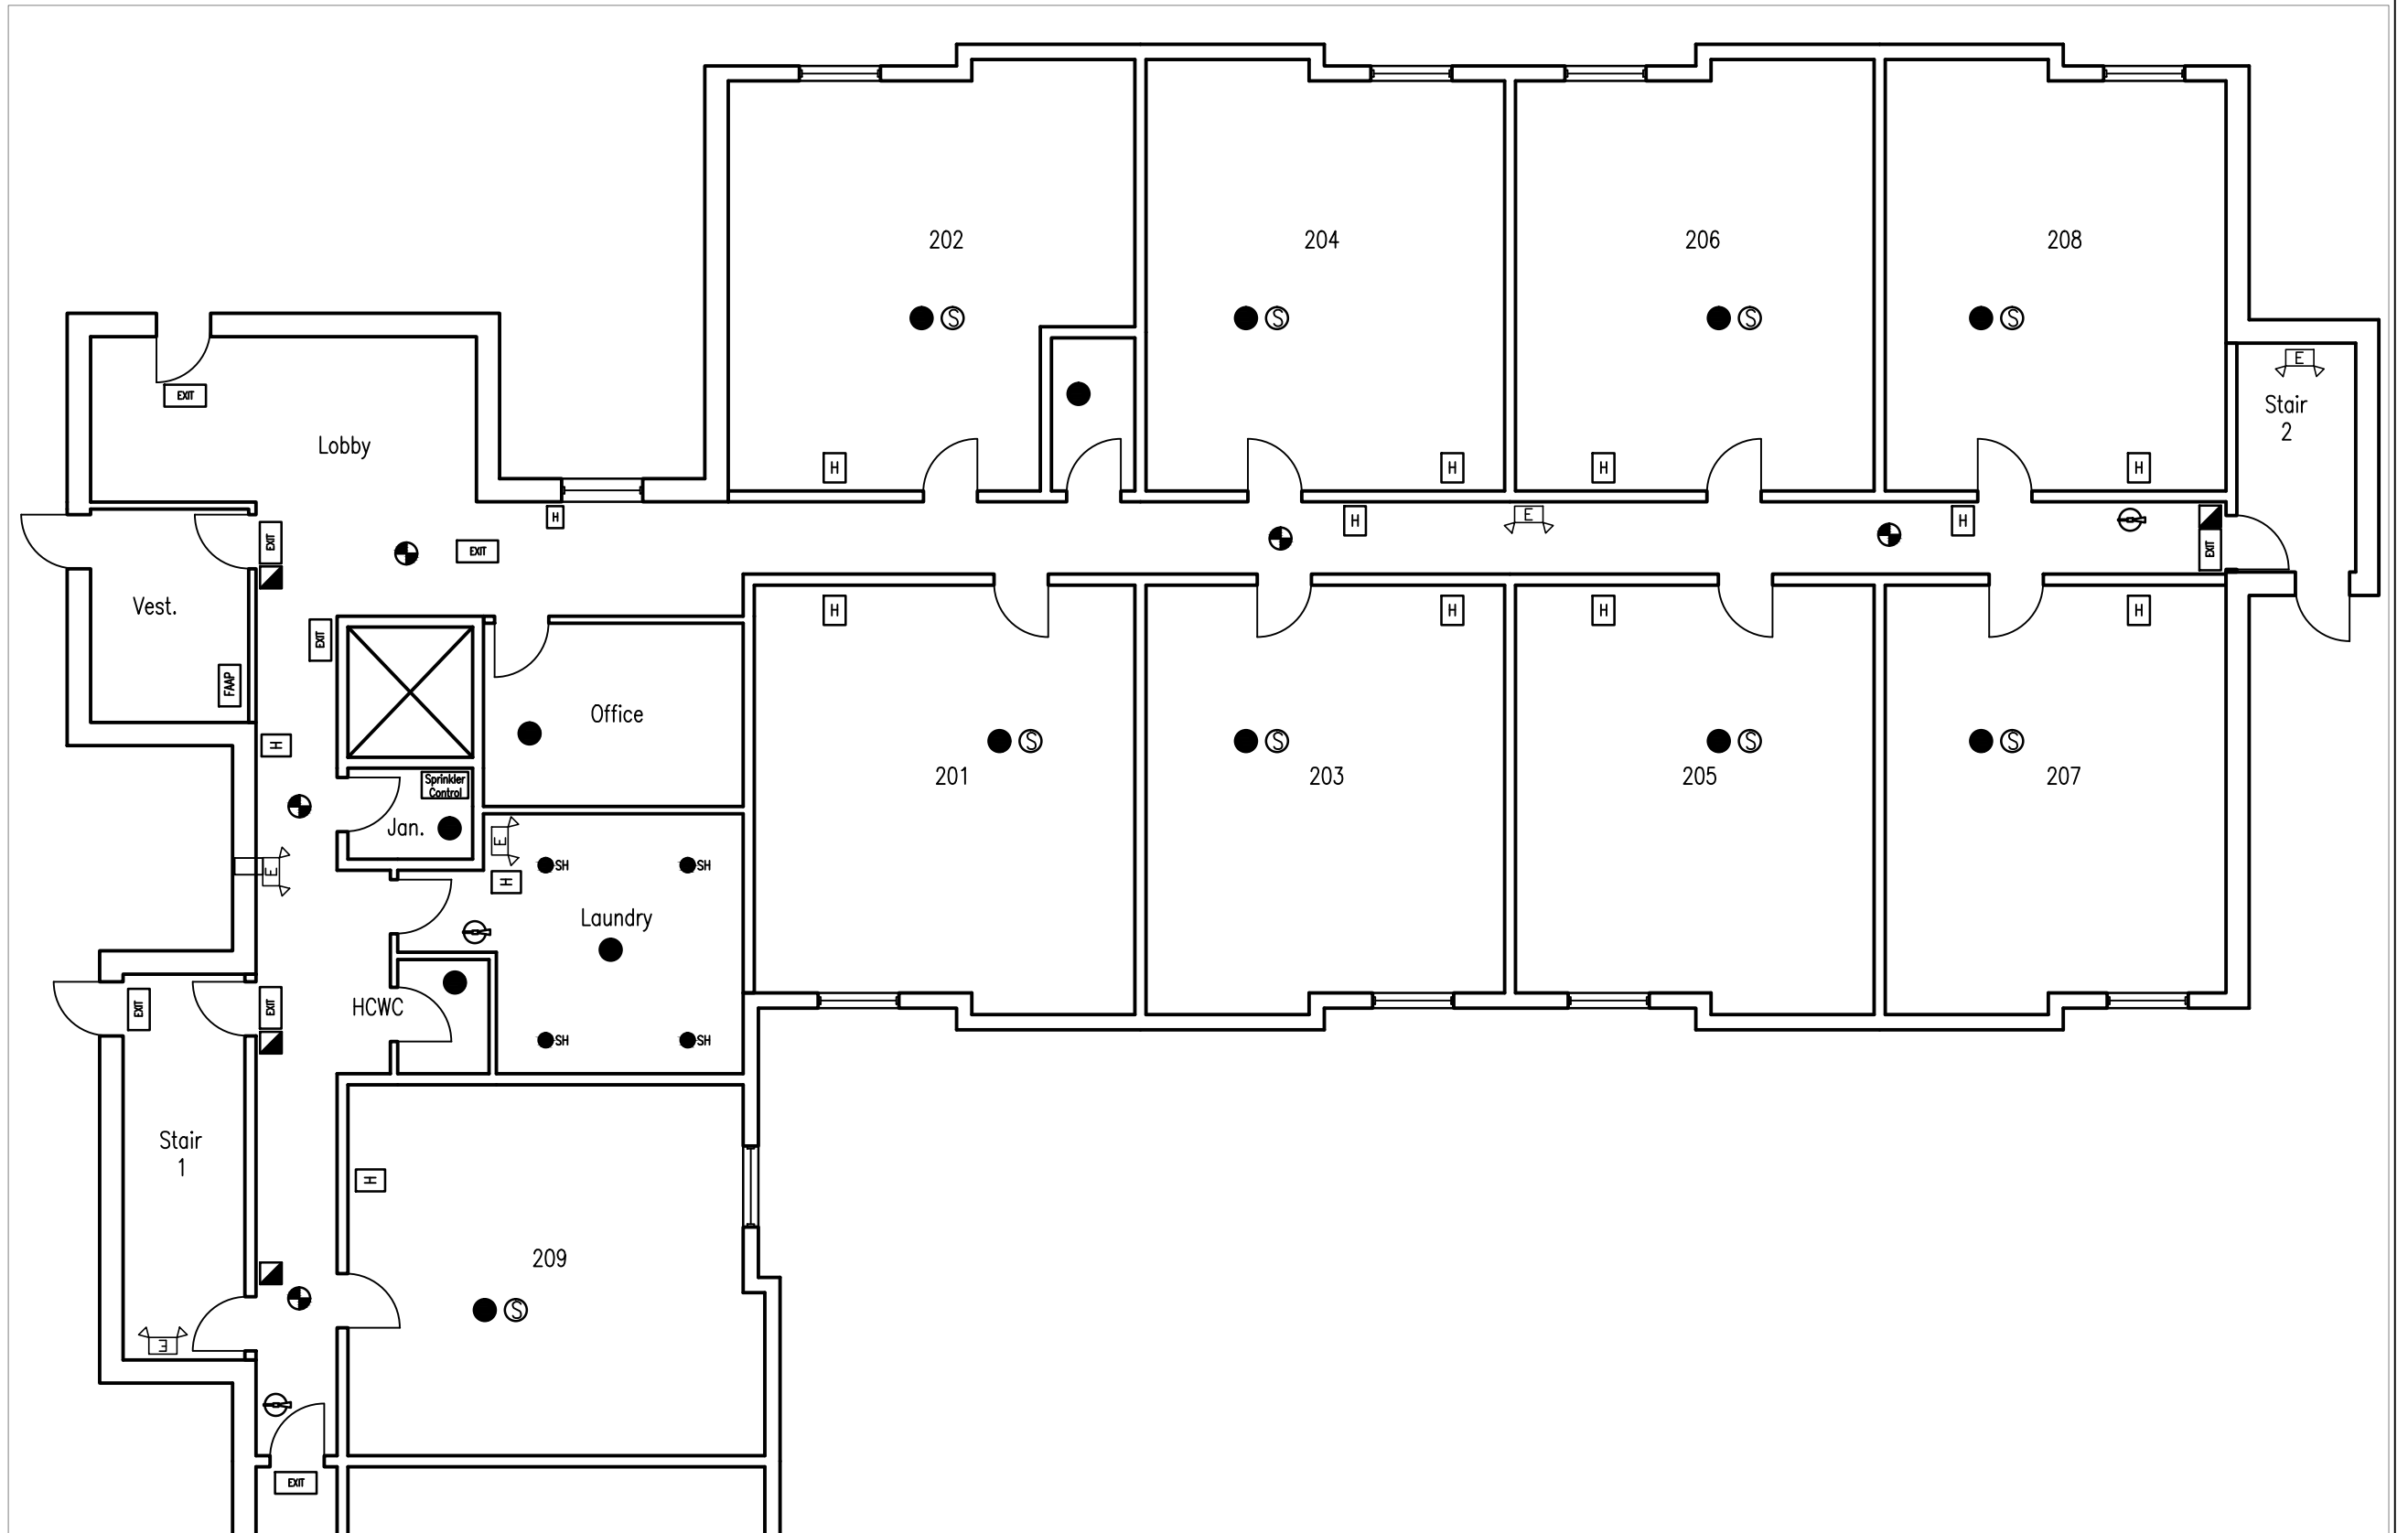


Flynn Gardens "A" Apartments
 40 Units - 2 Storey
 48 St. Paul St. Lindsay, On.

Main Floor Partial Plan North
 FP-4
 $\frac{3}{32}'' = 1' - 0''$



Architectural Symbols

- | | | | | | | | | | |
|--|--------------------------|--|------------------|--|------------------------------|--|----------------------------|--|--|
| | North Indicator | | Electrical Panel | | Sprinkler Head | | Fire Department Access | | Emergency Exit Sign |
| | Property Line | | Key Lock Box | | Fire Alarm Annunciator Panel | | Fire Alarm Control Panel | | Mini-Horn |
| | Smoke Alarm | | Fire Hydrant | | Fire Route | | Emergency Light | | Handicap Lift |
| | Strobe Light Combination | | Smoke Detector | | Assembly Area | | Manual Pull Station | | Mini-Horn and Strobe Light Combination |
| | Fire Door | | Heat Detector | | Emergency Exit | | Portable Fire Extinguisher | | |

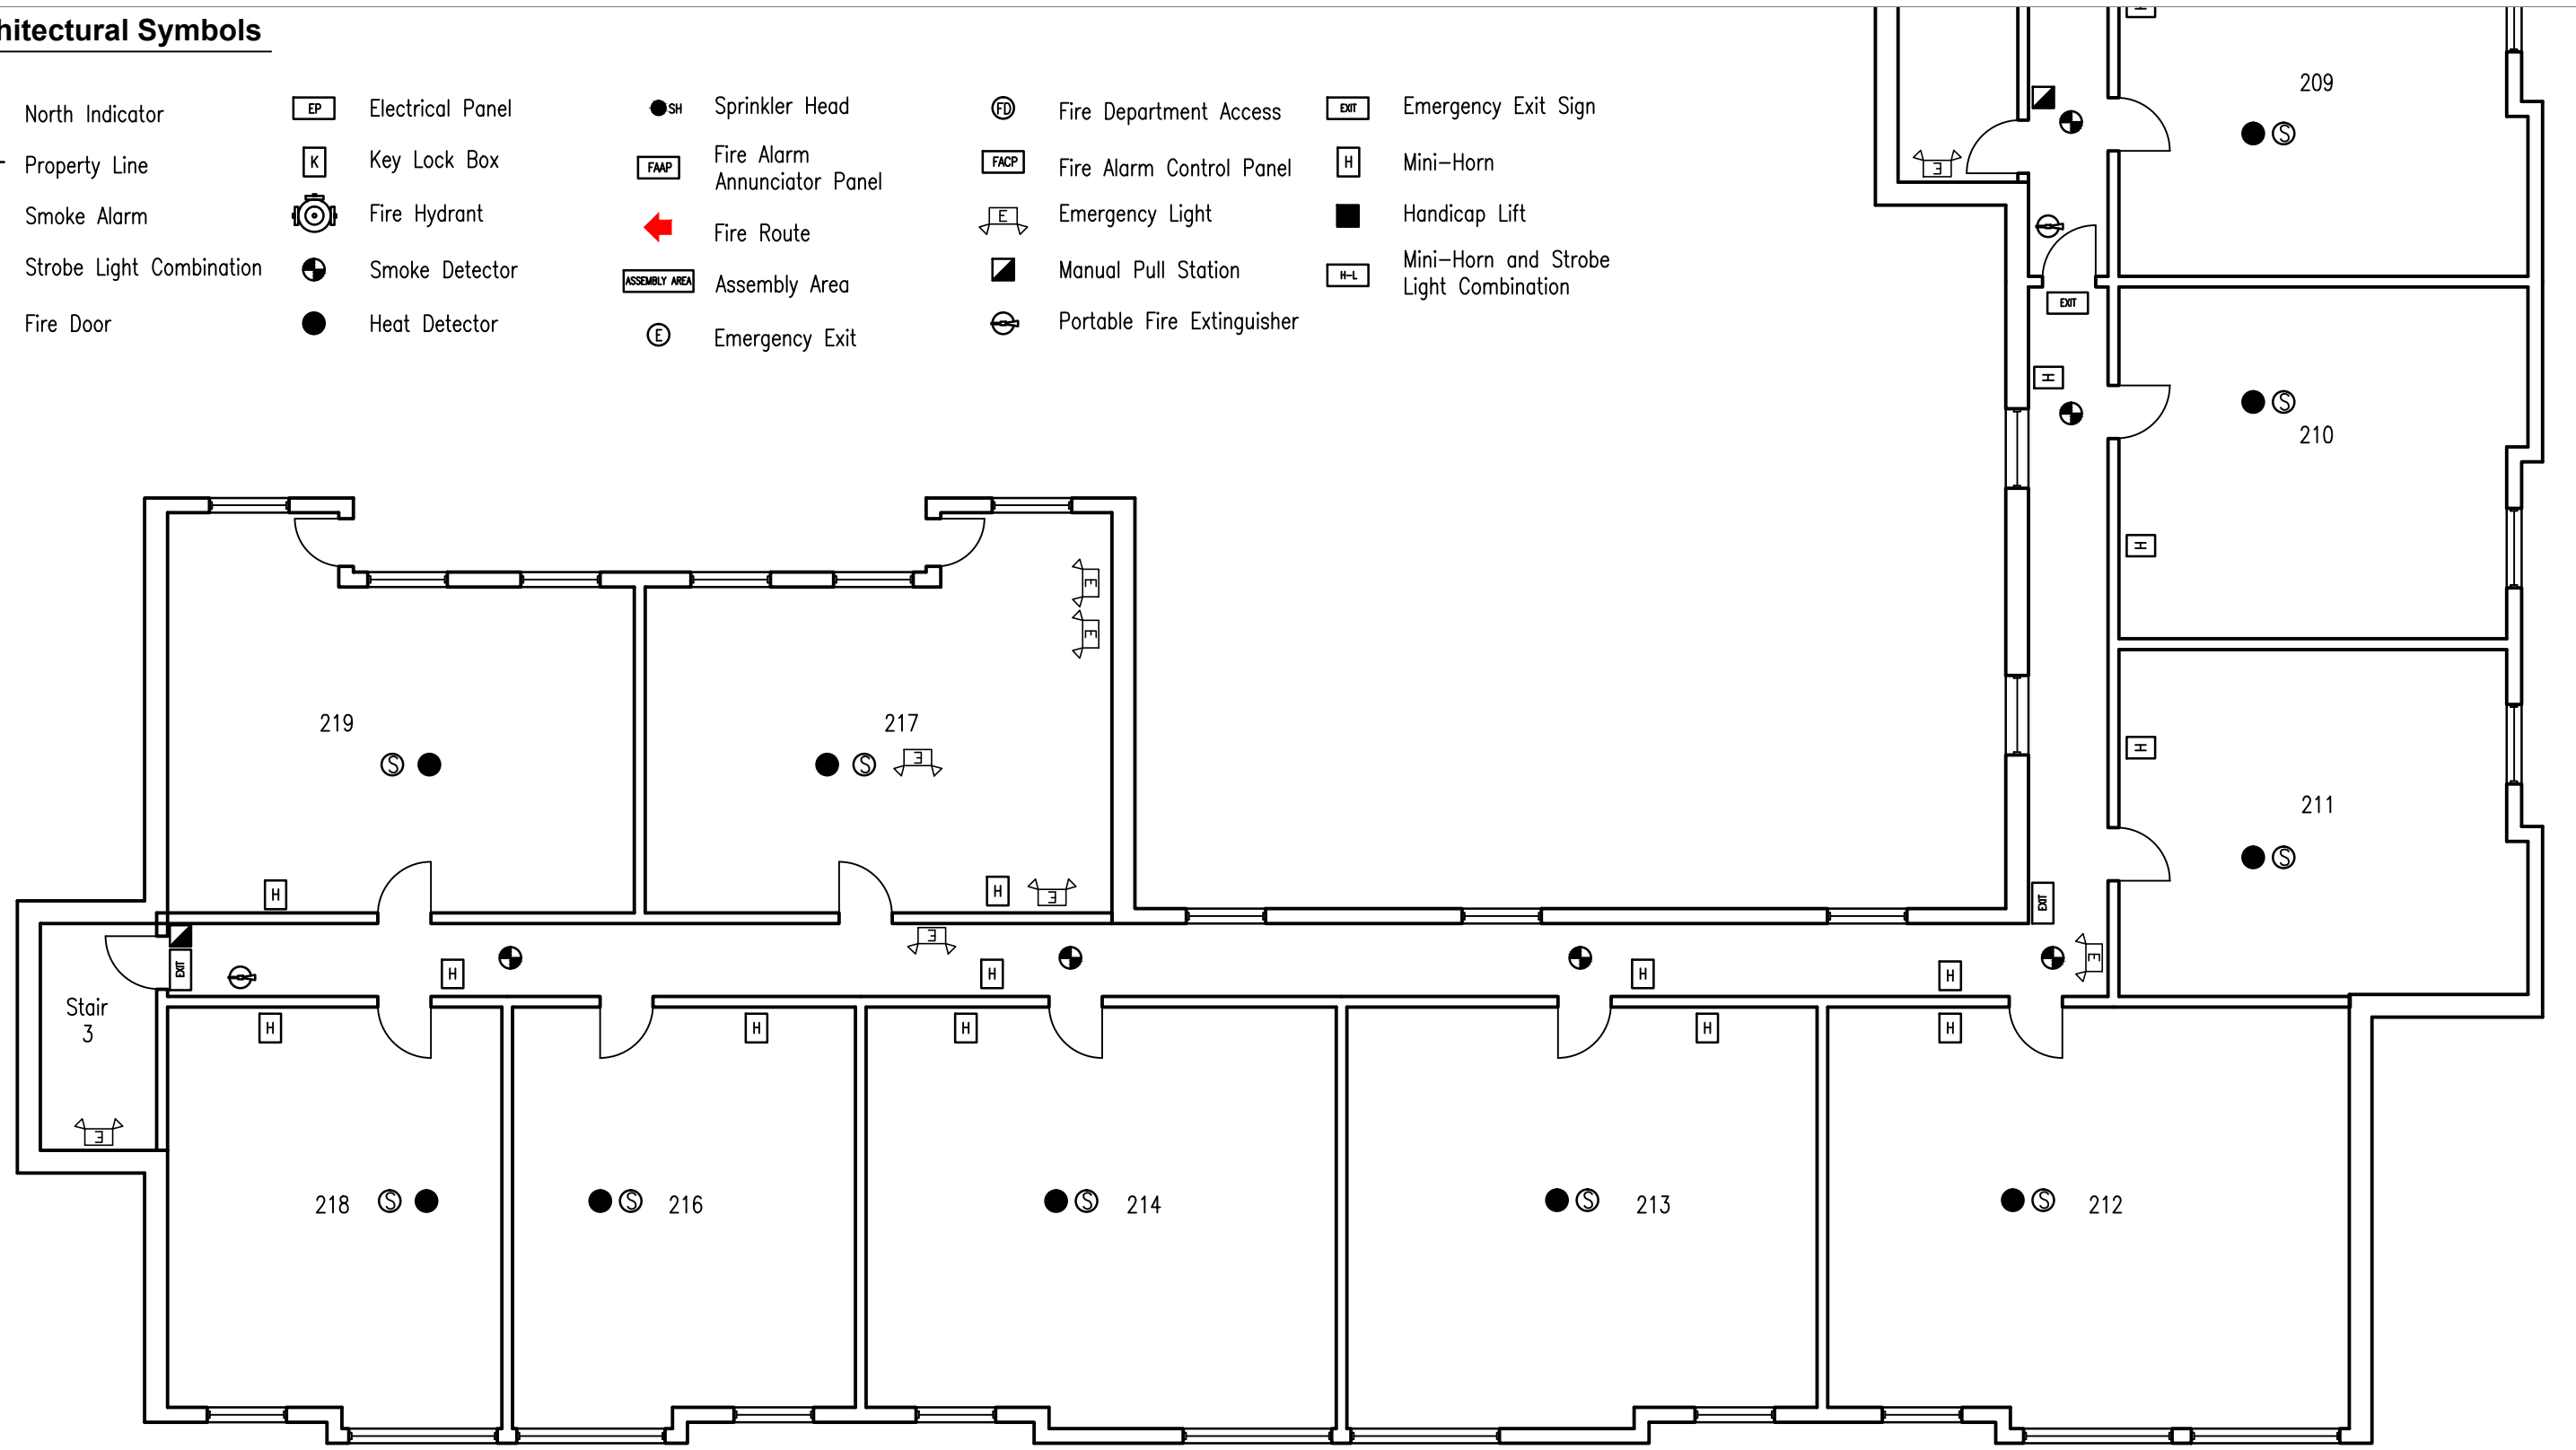


 

 













 



 



Flynn Gardens "A" Apartments
 40 Units - 2 Storey
 48 St. Paul St. Lindsay, On.

Main Floor Partial Plan South
 FP-5
 $\frac{3}{32}'' = 1' - 0''$



Architectural Symbols

-  North Indicator
-  Property Line
-  Smoke Alarm
-  Strobe Light Combination
-  Fire Door
-  Electrical Panel
-  Key Lock Box
-  Fire Hydrant
-  Smoke Detector
-  Heat Detector
-  Sprinkler Head
-  Fire Alarm Annunciator Panel
-  Fire Route
-  Assembly Area
-  Emergency Exit
-  Fire Department Access
-  Fire Alarm Control Panel
-  Emergency Light
-  Manual Pull Station
-  Portable Fire Extinguisher
-  Emergency Exit Sign
-  Mini-Horn
-  Handicap Lift
-  Mini-Horn and Strobe Light Combination

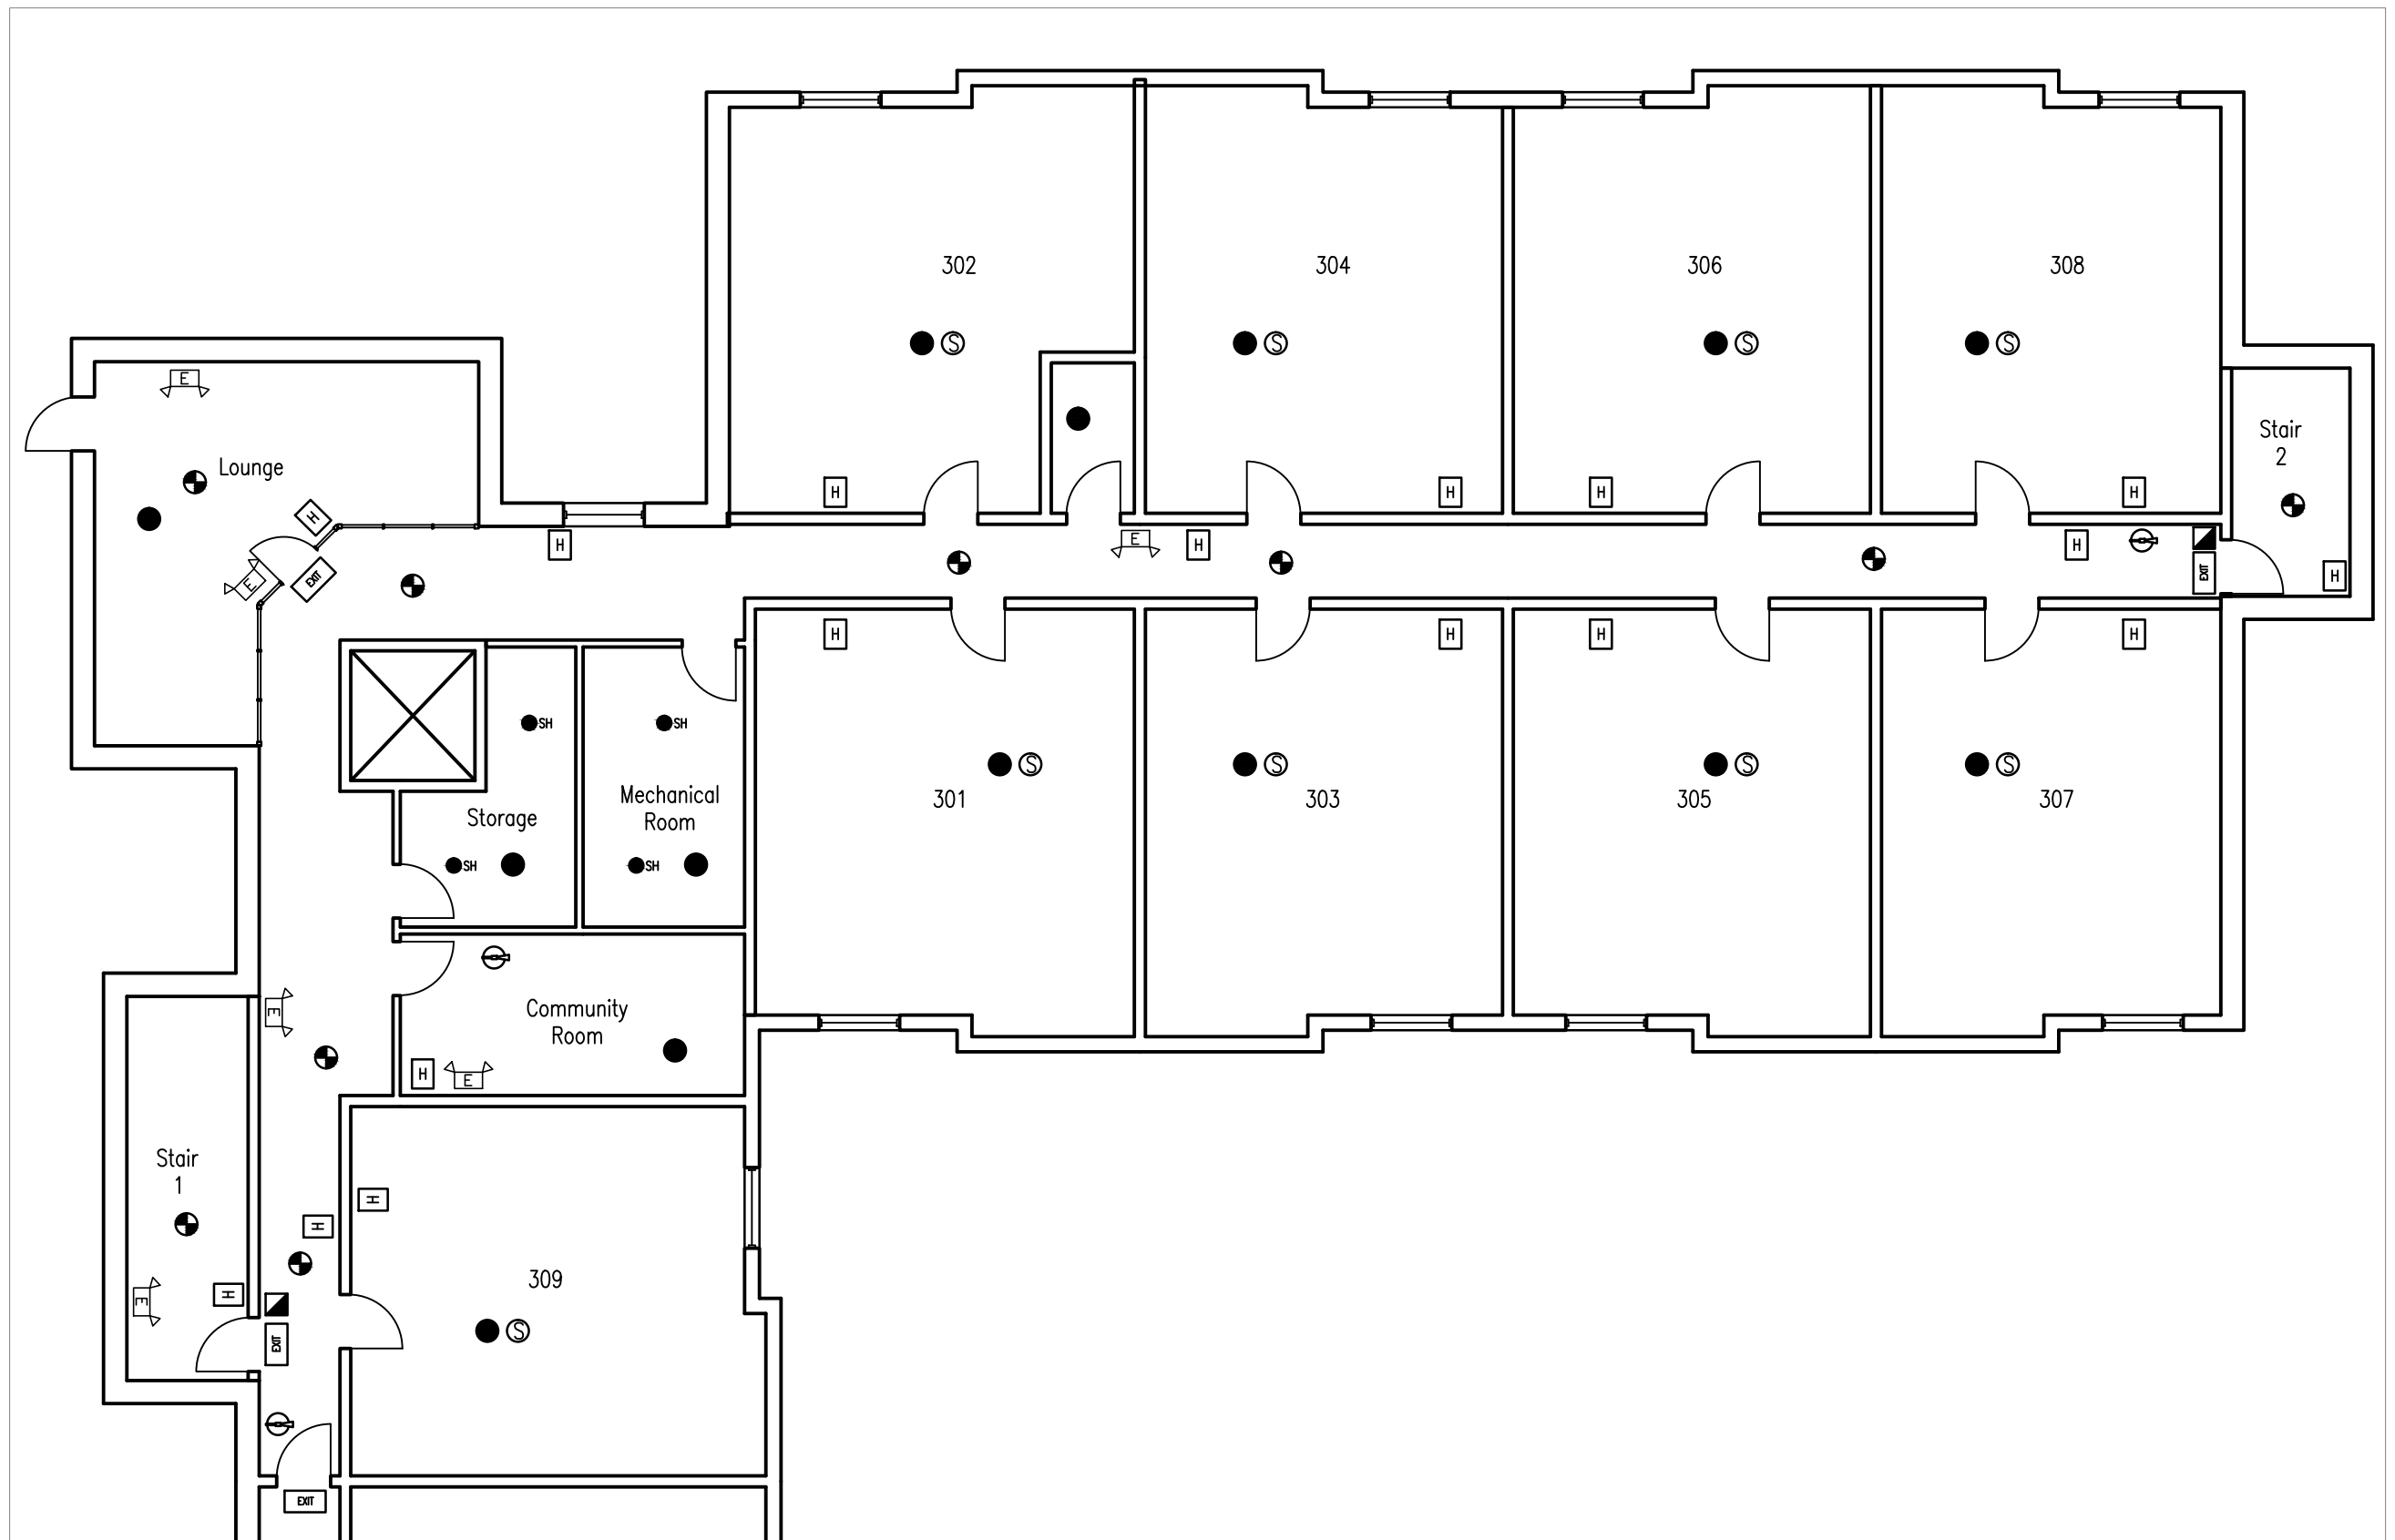


Flynn Gardens "A" Apartments
 40 Units - 2 Storey
 48 St. Paul St. Lindsay, On.

Upper Floor Partial Plan North
 FP-6
 $\frac{3}{32}'' = 1' - 0''$



Architectural Symbols

- | | | | | | | | | | |
|--|--------------------------|--|------------------|--|------------------------------|--|----------------------------|--|--|
| | North Indicator | | Electrical Panel | | Sprinkler Head | | Fire Department Access | | Emergency Exit Sign |
| | Property Line | | Key Lock Box | | Fire Alarm Annunciator Panel | | Fire Alarm Control Panel | | Mini-Horn |
| | Smoke Alarm | | Fire Hydrant | | Fire Route | | Emergency Light | | Handicap Lift |
| | Strobe Light Combination | | Smoke Detector | | Assembly Area | | Manual Pull Station | | Mini-Horn and Strobe Light Combination |
| | Fire Door | | Heat Detector | | Emergency Exit | | Portable Fire Extinguisher | | |

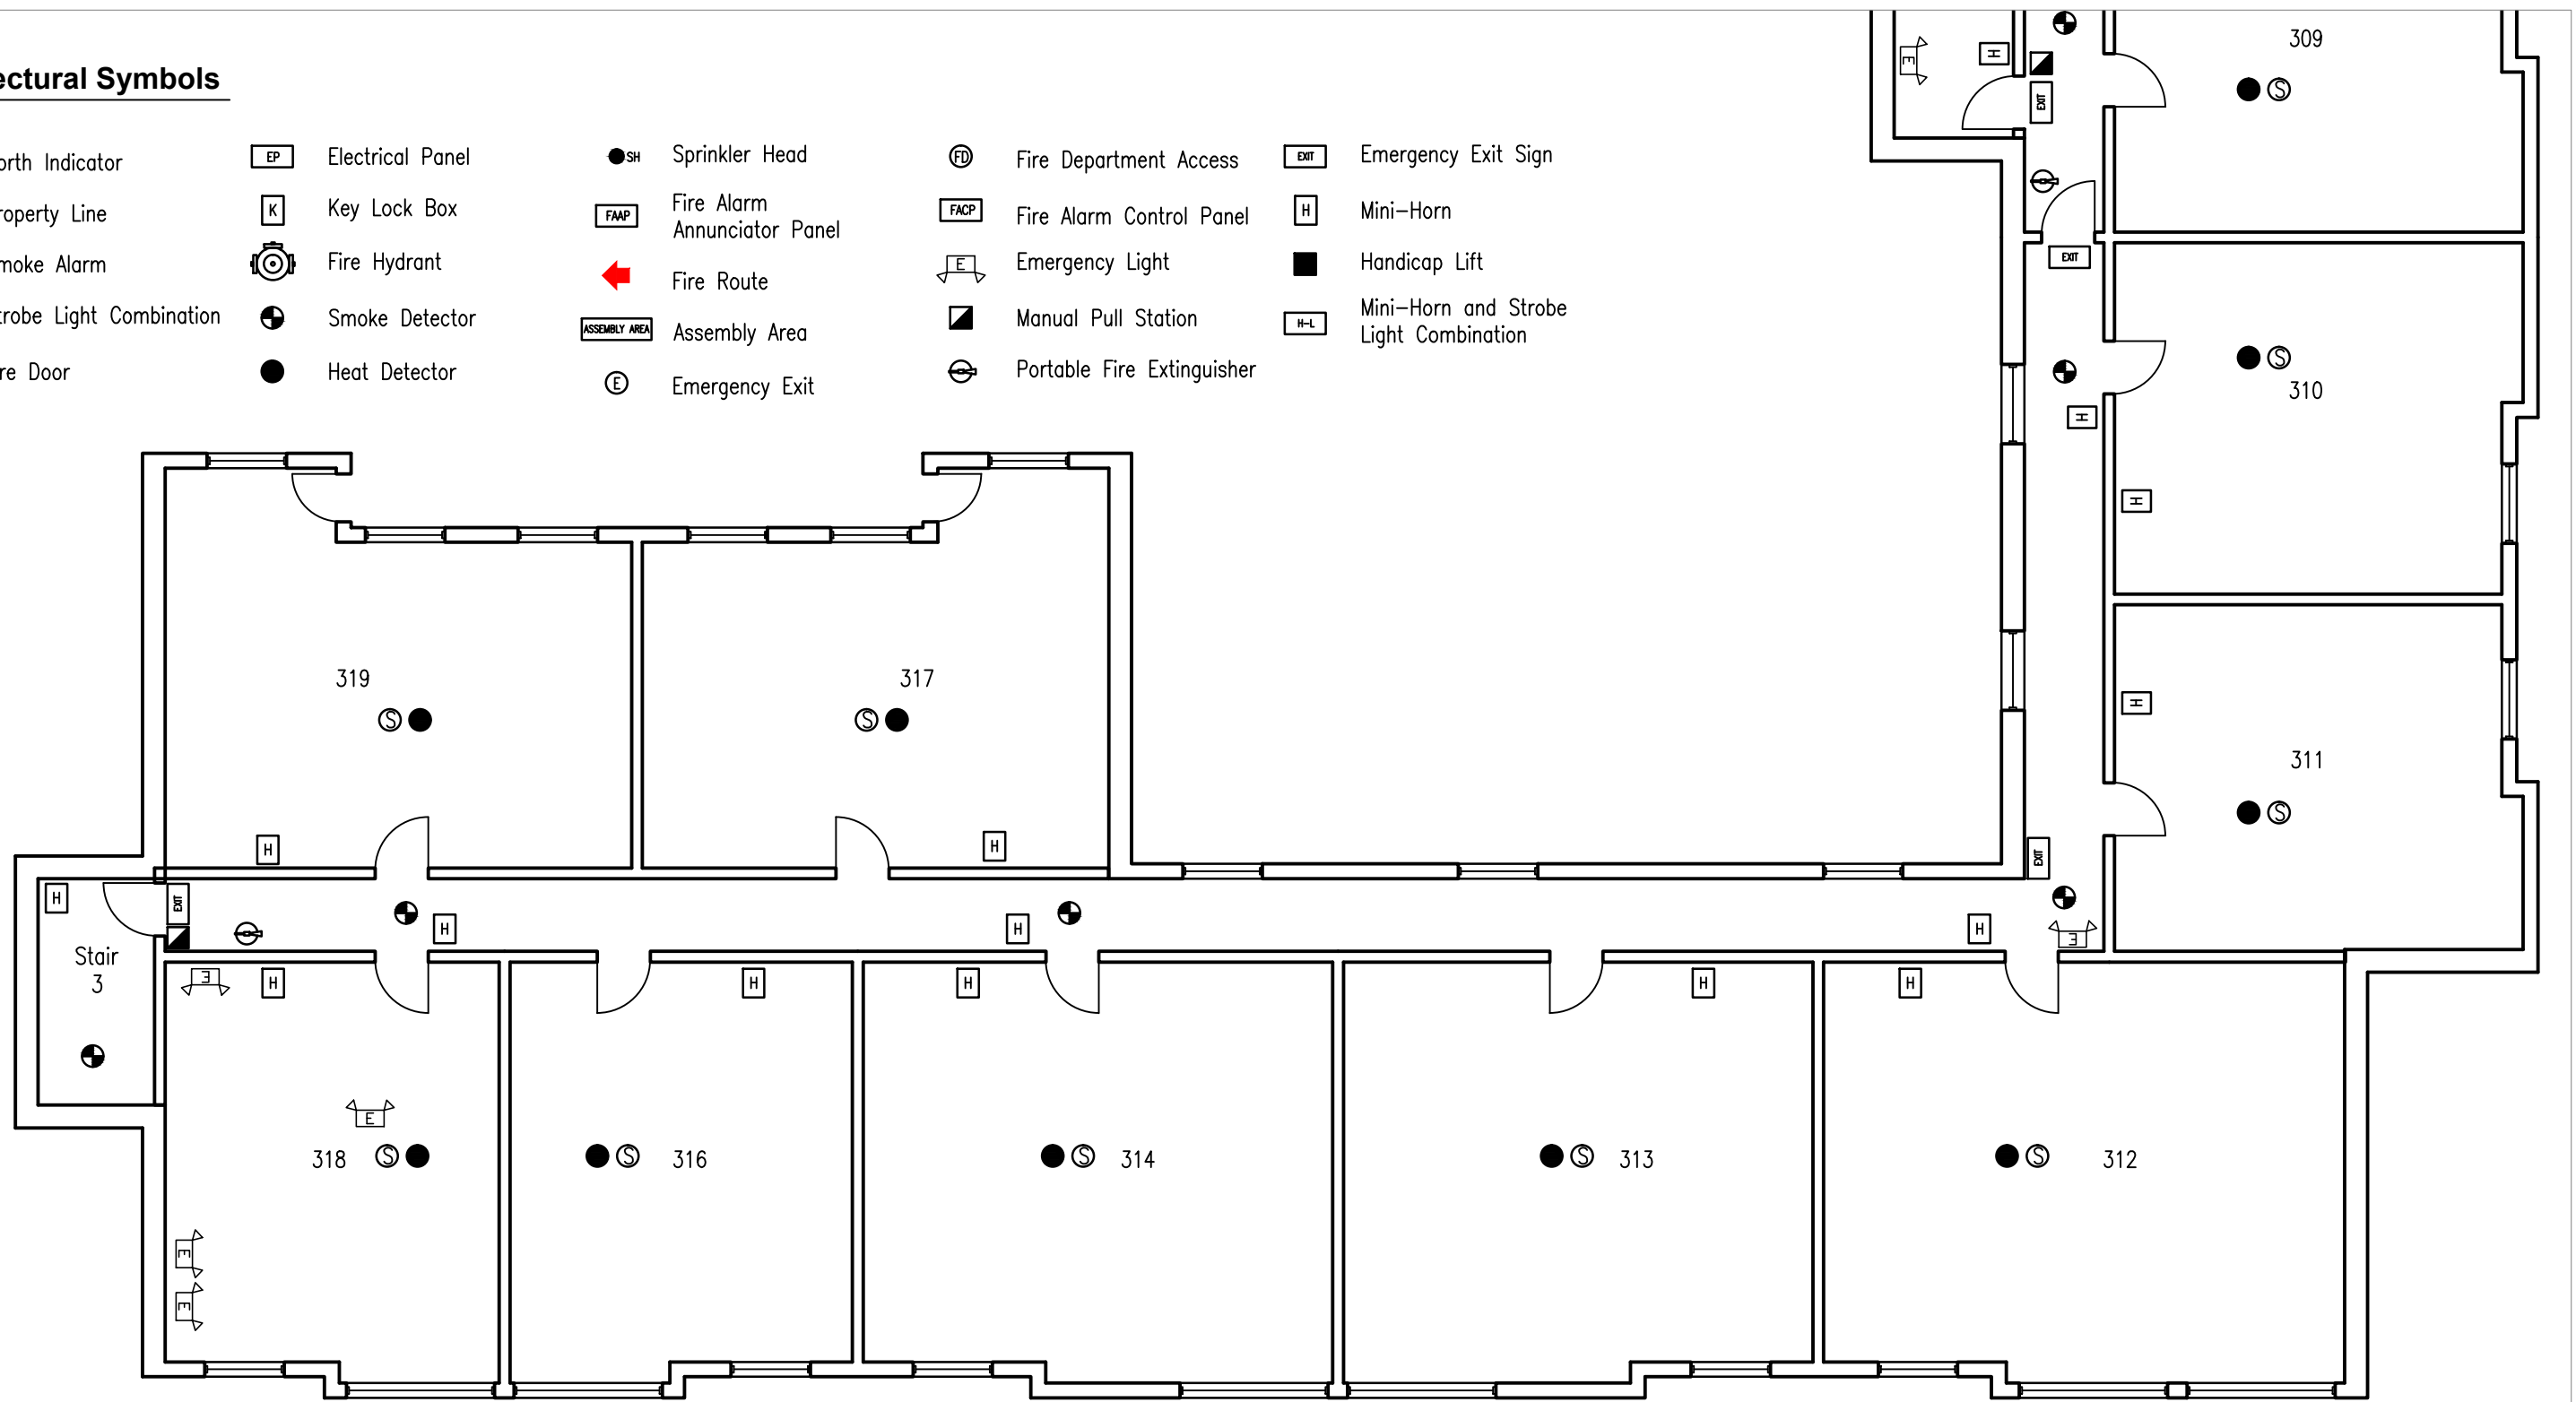




 
 



















Flynn Gardens "A" Apartments
 40 Units - 2 Storey
 48 St. Paul St. Lindsay, On.


Upper Floor Partial Plan South
 FP-7

3/32" = 1' - 0"




Architectural Symbols


-  North Indicator
-  Property Line
-  Smoke Alarm
-  Strobe Light Combination
-  Fire Door
-  Electrical Panel
-  Key Lock Box
-  Fire Hydrant
-  Smoke Detector
-  Heat Detector
-  Sprinkler Head
-  Fire Alarm Annunciator Panel
-  Fire Route
-  Assembly Area
-  Emergency Exit
-  Fire Department Access
-  Fire Alarm Control Panel
-  Emergency Light
-  Manual Pull Station
-  Portable Fire Extinguisher
-  Emergency Exit Sign
-  Mini-Horn
-  Handicap Lift
-  Mini-Horn and Strobe Light Combination

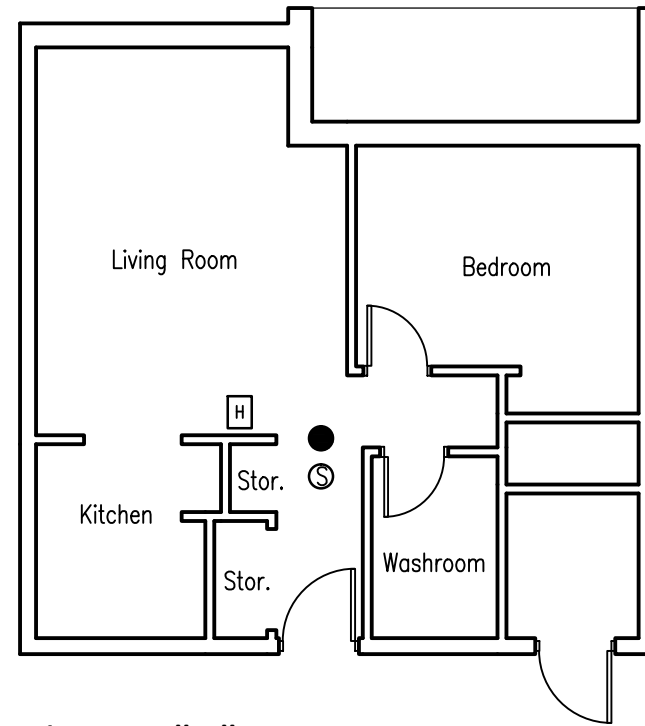


1 Typical Suite "A"
1/8" = 1'-0"

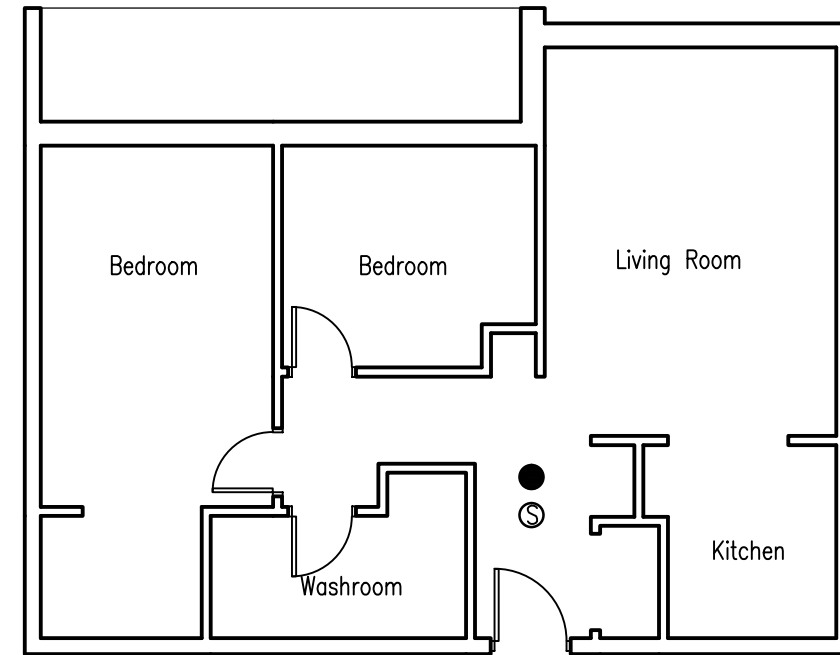

2 Typical B.F.A. Suite
1/8" = 1'-0"

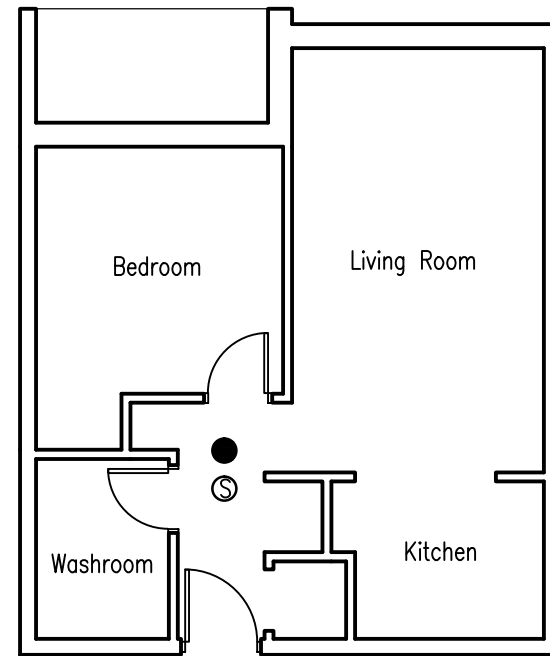

3 Typical Suite "B"
1/8" = 1'-0"

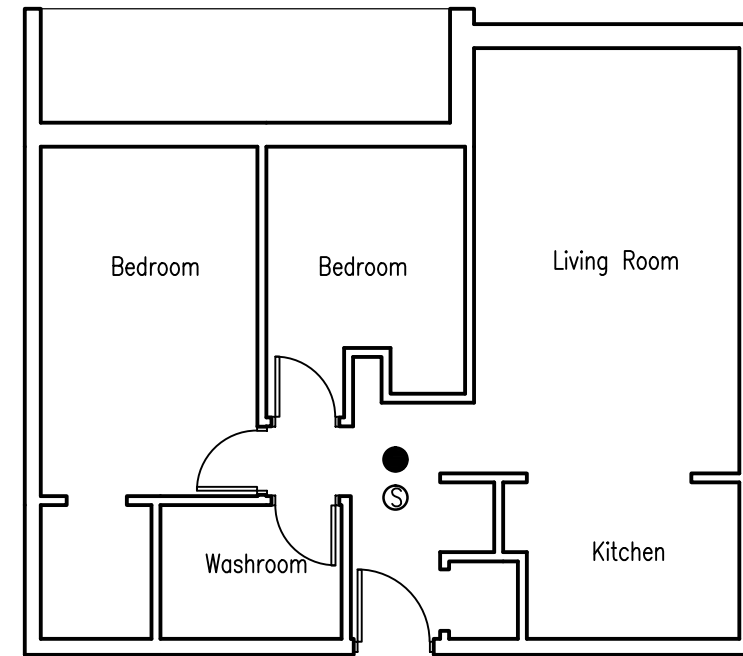




 













 


 
 

 
4 Typical 1 Bedroom Suite
1/8" = 1'-0"


Flynn Gardens "A" Apartments
40 Units - 2 Storey
48 St. Paul St. Lindsay, On.

Typical Suite Floor Plan
FP-8
1/8" = 1'-0"




Architectural Symbols

-  North Indicator
-  Property Line
-  Smoke Alarm
-  Strobe Light Combination
-  Fire Door
-  Electrical Panel
-  Key Lock Box
-  Fire Hydrant
-  Smoke Detector
-  Heat Detector
-  Sprinkler Head
-  Fire Alarm Annunciator Panel
-  Fire Route
-  Assembly Area
-  Emergency Exit
-  Fire Department Access
-  Fire Alarm Control Panel
-  Emergency Light
-  Manual Pull Station
-  Portable Fire Extinguisher
-  Emergency Exit Sign
-  Mini-Horn
-  Handicap Lift
-  Mini-Horn and Strobe Light Combination

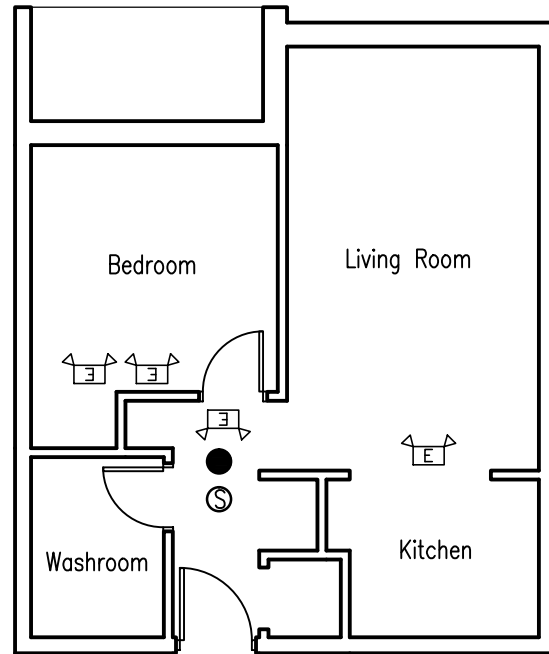

1 Typical Hearing Impaired Suite
1/8" = 1'-0"

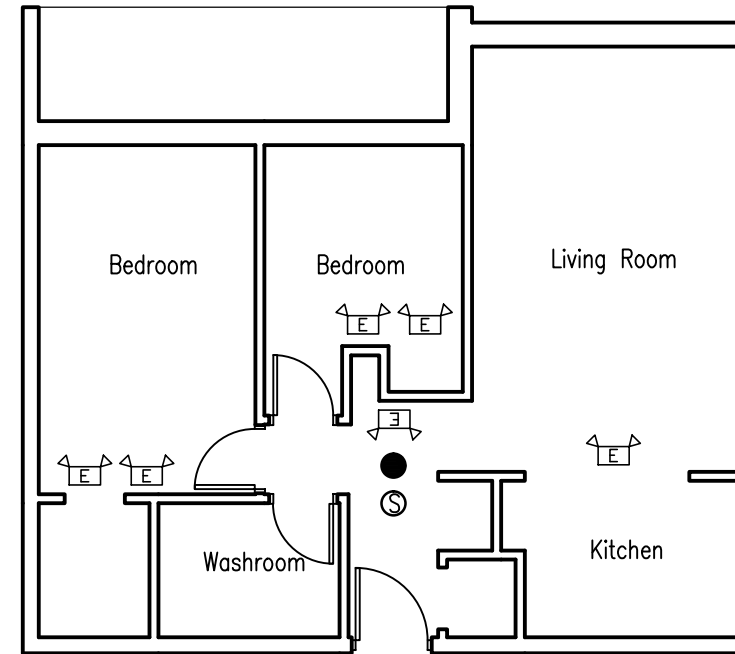

2 Typical Hearing Impaired Suite
1/8" = 1'-0"

Flynn Gardens "A" Apartments
40 Units - 2 Storey
48 St. Paul St. Lindsay, On.

Typical Suite Floor Plan
FP-9
1/8" = 1' - 0"

