


 












 
 


 
 






Architectural Symbols

-  North Indicator
-  Property Line
-  Smoke Alarm
-  Strobe Light Combination
-  Fire Door
-  Electrical Panel
-  Key Lock Box
-  Fire Hydrant
-  Smoke Detector
-  Heat Detector
-  Sprinkler Head
-  Fire Alarm Annunciator Panel
-  Fire Route
-  Assembly Area
-  Emergency Exit
-  Fire Department Access
-  Fire Alarm Control Panel
-  Emergency Light
-  Manual Pull Station
-  Portable Fire Extinguisher
-  Emergency Exit Sign
-  Mini-Horn
-  Handicap Lift
-  Mini-Horn and Strobe Light Combination





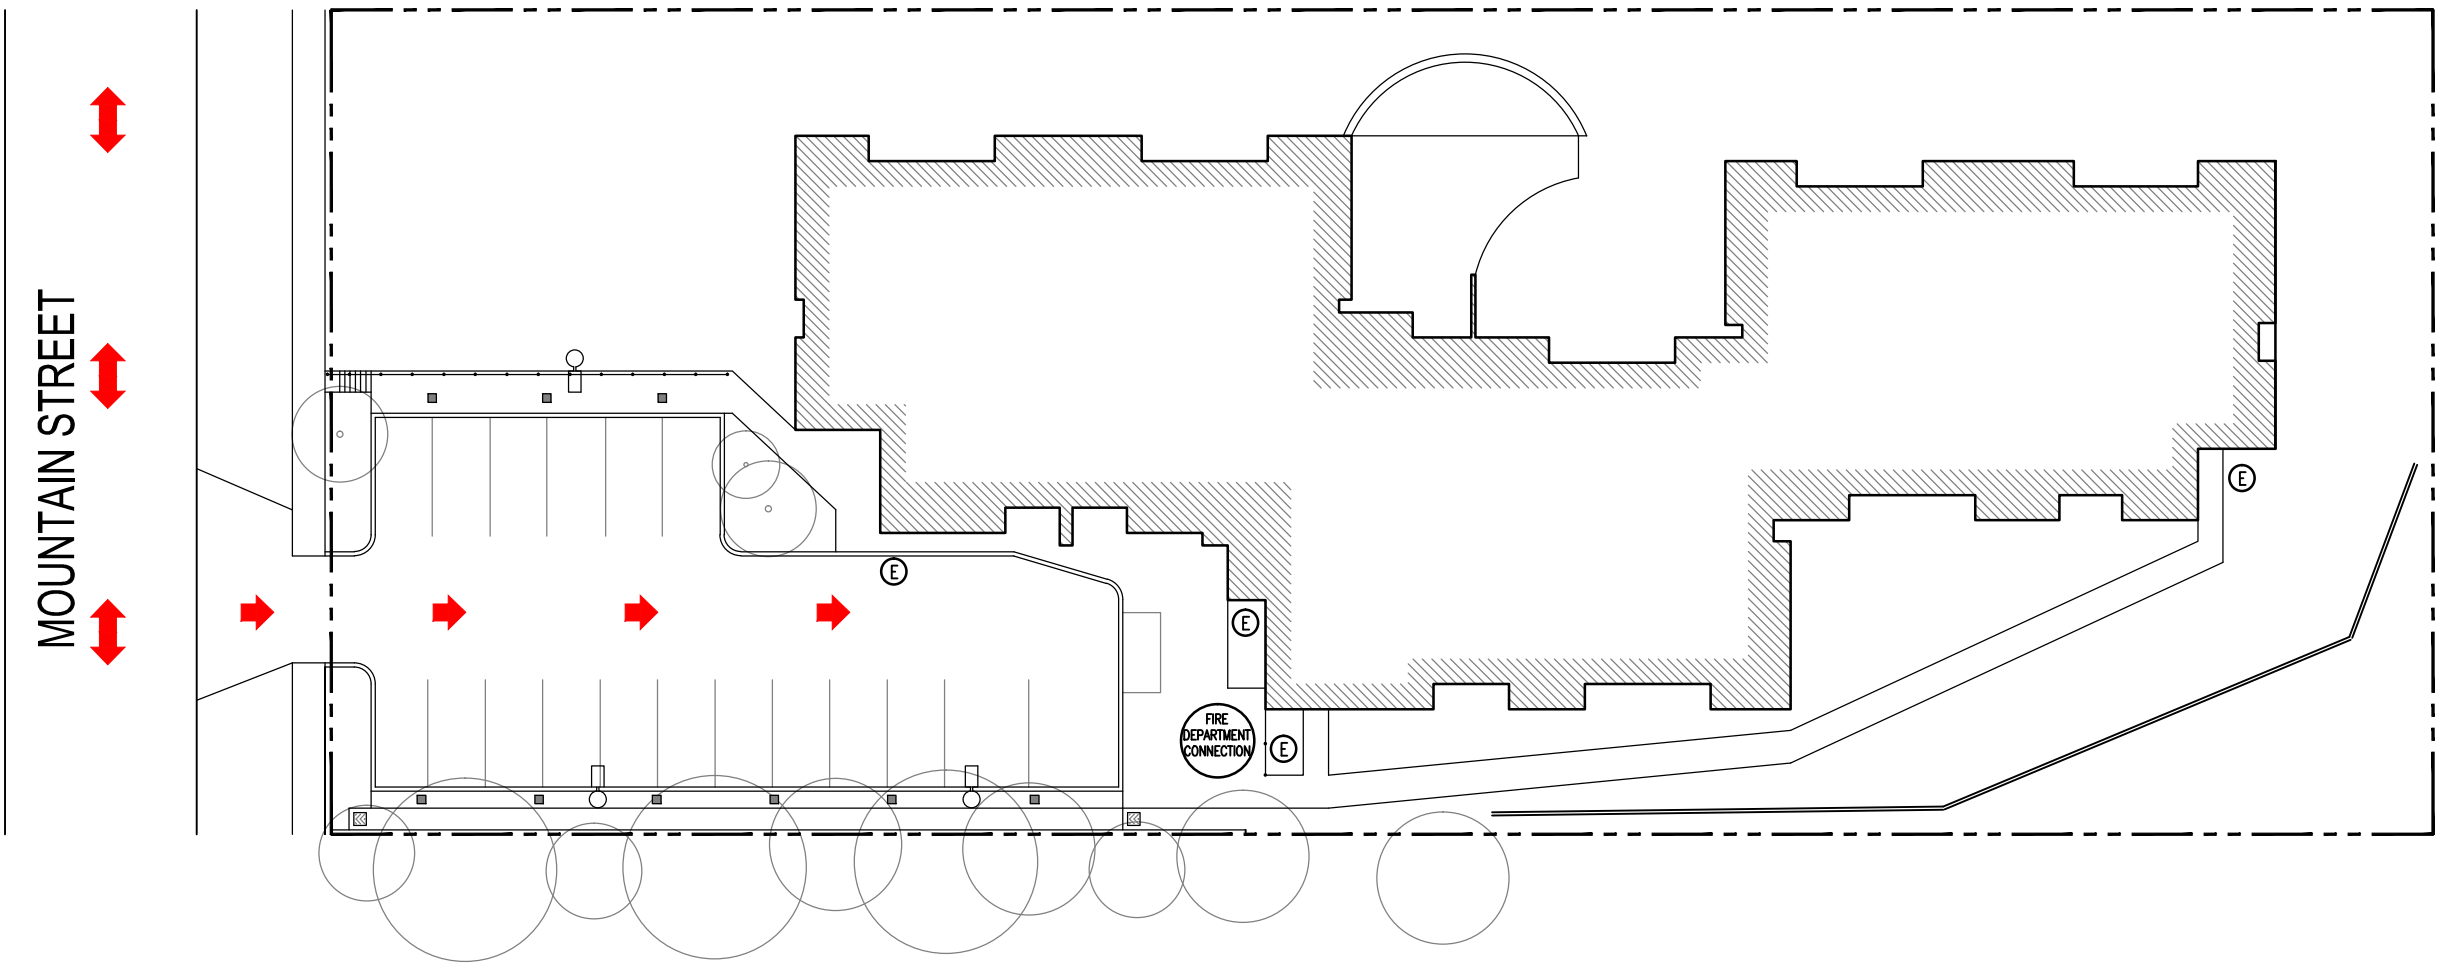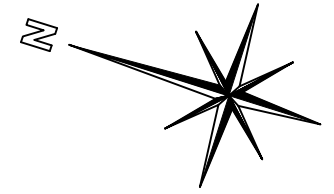














 



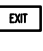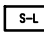



Mountain View Apartments
 20 Units - 2 Storey
 610 Mountain St. Haliburton, On.

Site Plan
 FP-1
 1" = 30'-0"



Architectural Symbols

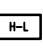	North Indicator		Key Lock Box		Fire Route		Manual Pull Station
	Property Line		Fire Hydrant		Assembly Area		Portable Fire Extinguisher
	Smoke Alarm		Smoke Detector		Emergency Exit		Emergency Exit Sign
	Strobe Light Combination		Heat Detector		Fire Department Access		Mini-Horn
	Fire Door		Sprinkler Head		Fire Alarm Control Panel		Handicap Lift
	Electrical Panel		Fire Alarm Annunciator Panel		Emergency Light		Mini-Horn and Strobe Light Combination

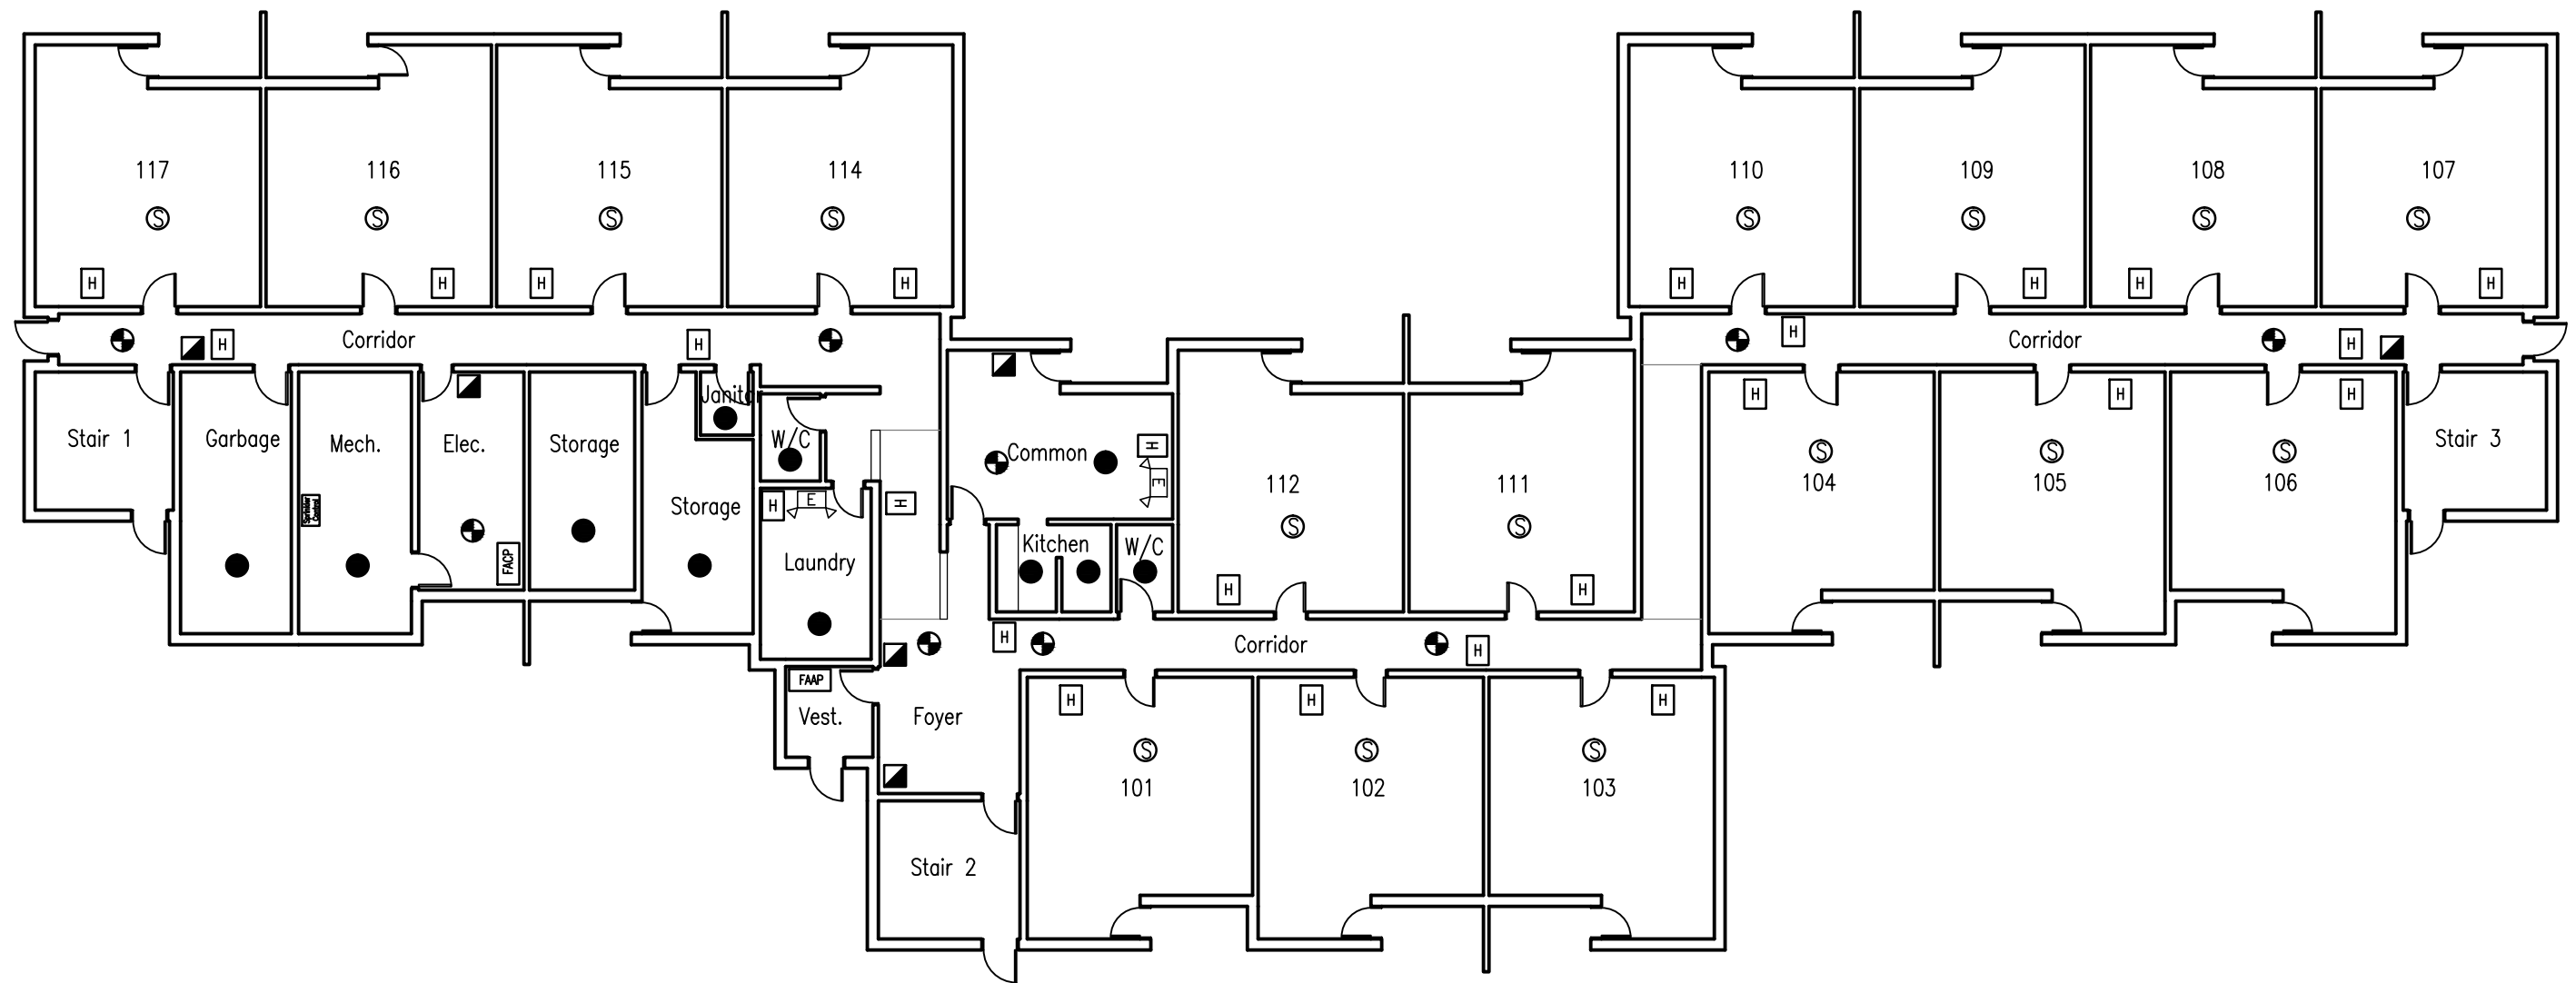











 




 


 

 
 



Mountain View Apartments
 35 Units - 2 Storey
 610 Mountain St. Haliburton, On.

Ground Floor Plan
 FP-2
 1/16" = 1'-0"



Architectural Symbols

	North Indicator		Key Lock Box		Fire Route		Manual Pull Station
	Property Line		Fire Hydrant		Assembly Area		Portable Fire Extinguisher
	Smoke Alarm		Smoke Detector		Emergency Exit		Emergency Exit Sign
	Strobe Light Combination		Heat Detector		Fire Department Access		Mini-Horn
	Fire Door		Sprinkler Head		Fire Alarm Control Panel		Handicap Lift
	Electrical Panel		Fire Alarm Annunciator Panel		Emergency Light		Mini-Horn and Strobe Light Combination

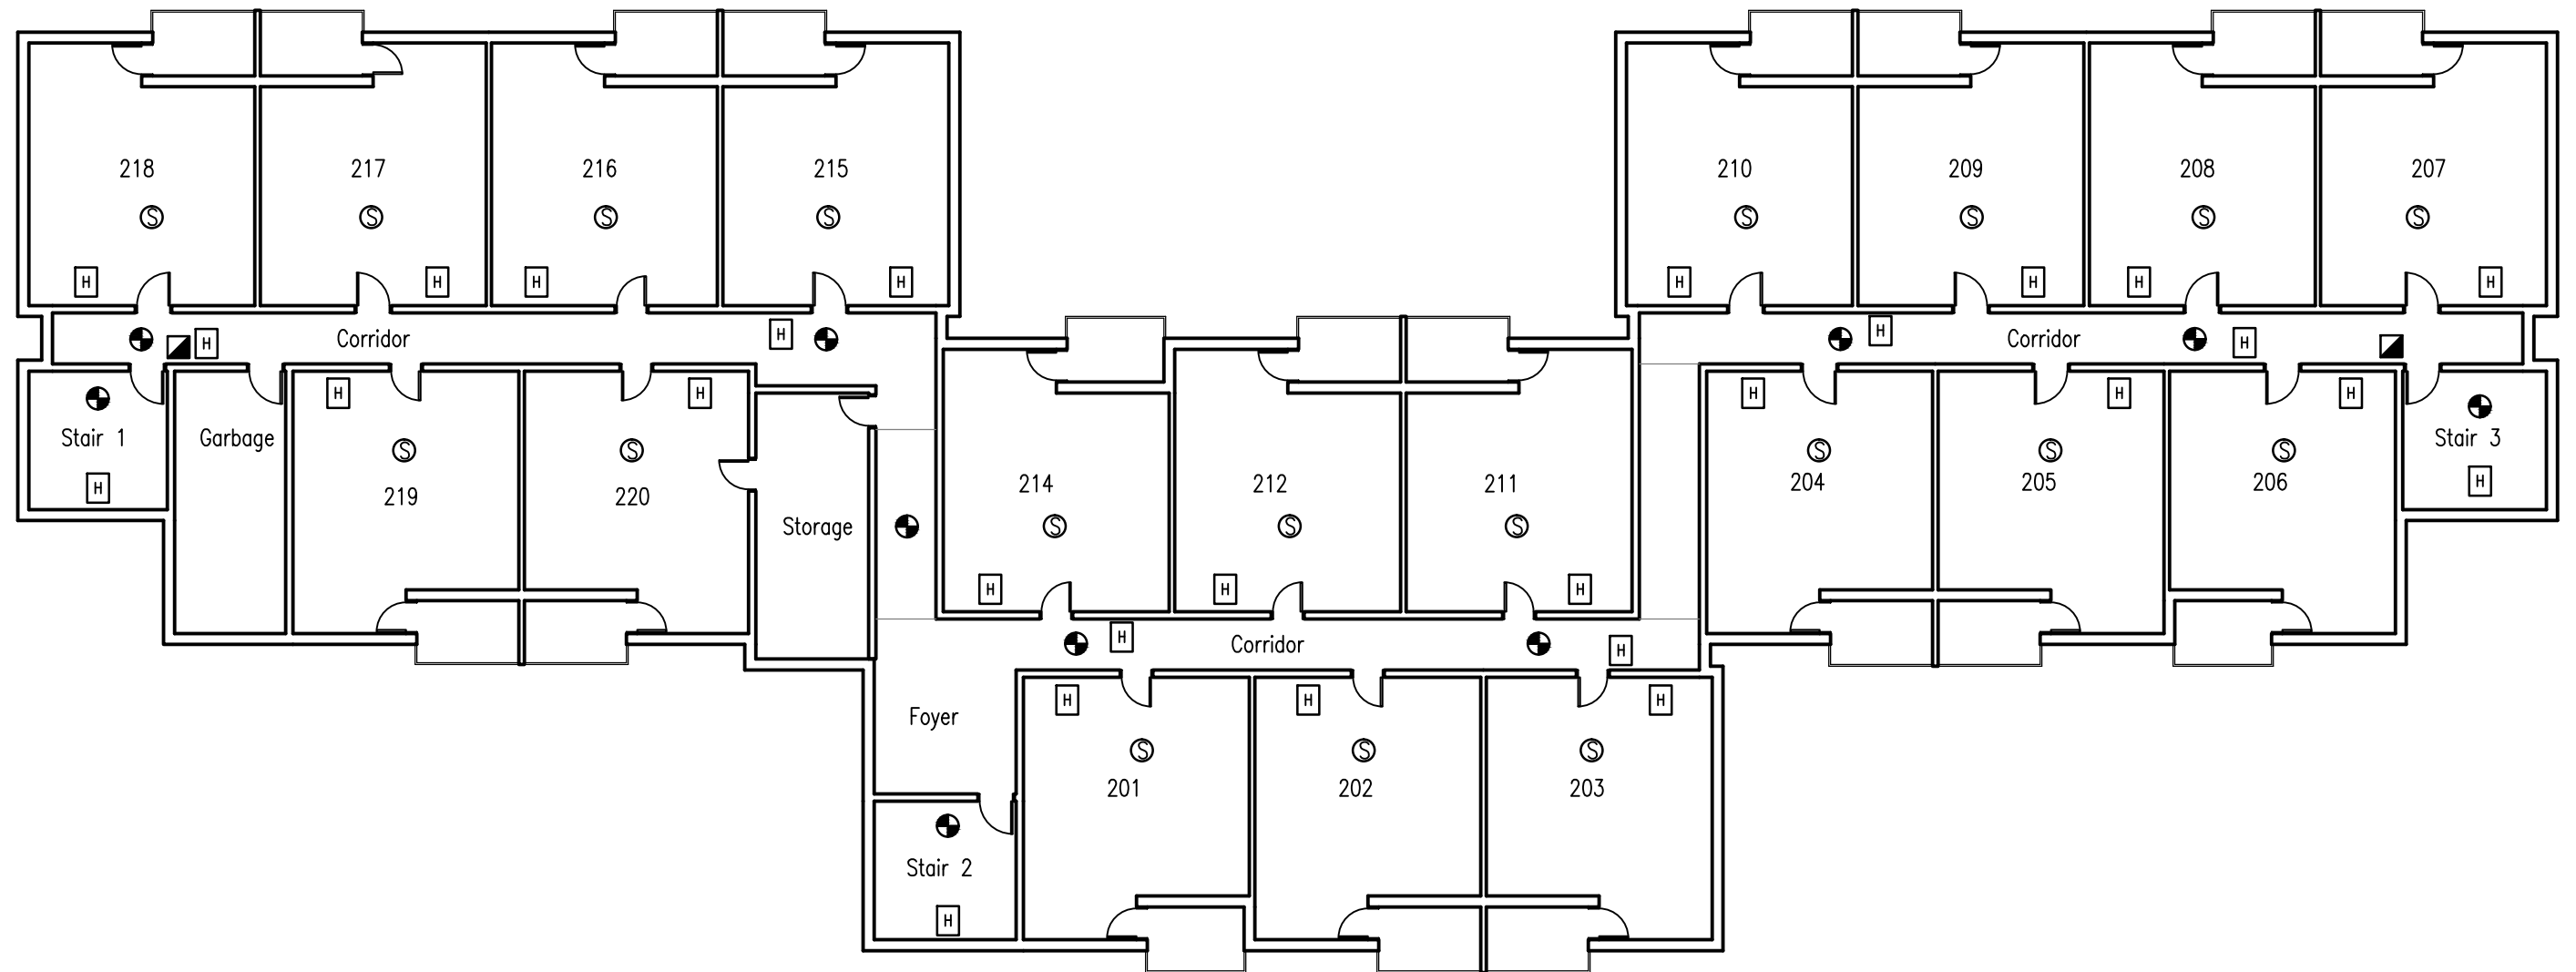






















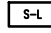



Mountain View Apartments
 35 Units - 2 Storey
 610 Mountain St. Haliburton, On.

Second Floor Plan
 FP-3
 1/16" = 1'-0"

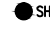

Architectural Symbols

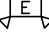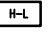	North Indicator		Key Lock Box		Fire Route		Manual Pull Station
	Property Line		Fire Hydrant		Assembly Area		Portable Fire Extinguisher
	Smoke Alarm		Smoke Detector		Emergency Exit		Emergency Exit Sign
	Strobe Light Combination		Heat Detector		Fire Department Access		Mini-Horn
	Fire Door		Sprinkler Head		Fire Alarm Control Panel		Handicap Lift
	Electrical Panel		Fire Alarm Annunciator Panel		Emergency Light		Mini-Horn and Strobe Light Combination

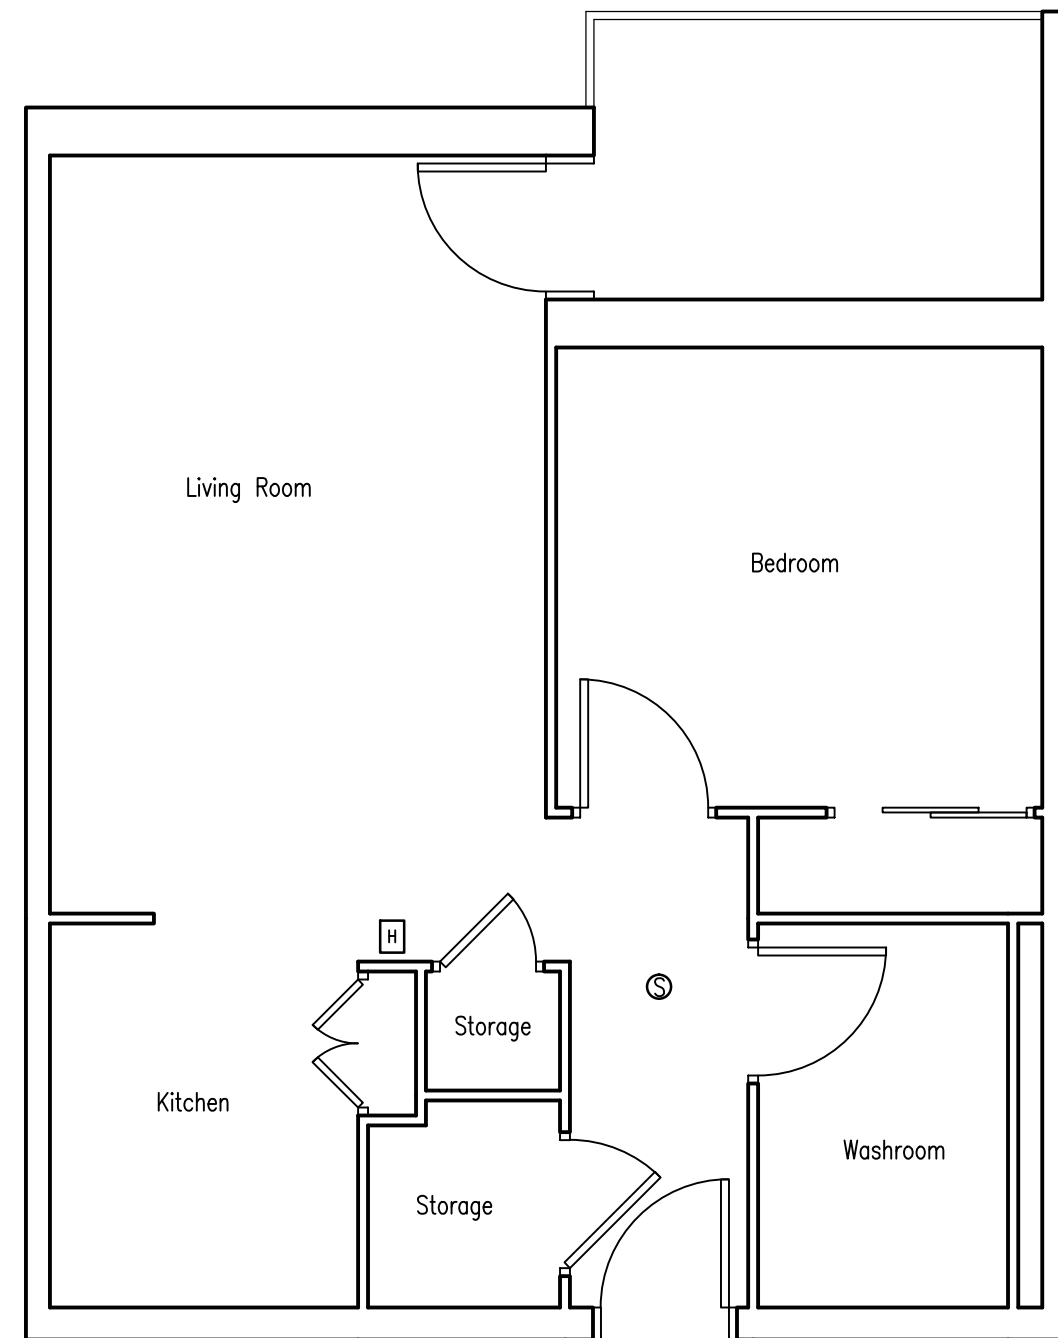

Mountain View Apartments
 35 Units - 2 Storey
 610 Mountain St. Haliburton, On.

Typical Suite Floor Plan
 FP-4
 1/4" = 1'-0"

