


 












 
 


 
 





**Architectural Symbols**

-  North Indicator
-  Property Line
-  Smoke Alarm
-  Strobe Light Combination
-  Fire Door
-  Electrical Panel
-  Key Lock Box
-  Fire Hydrant
-  Smoke Detector
-  Heat Detector
-  Sprinkler Head
-  Fire Alarm Annunciator Panel
-  Fire Route
-  Assembly Area
-  Emergency Exit
-  Fire Department Access
-  Fire Alarm Control Panel
-  Emergency Light
-  Manual Pull Station
-  Portable Fire Extinguisher
-  Emergency Exit Sign
-  Mini-Horn
-  Handicap Lift
-  Mini-Horn and Strobe Light Combination





Cottingham Court Apartments  
 28 Units - 2 Storey  
 8 James St. Omeme, On.

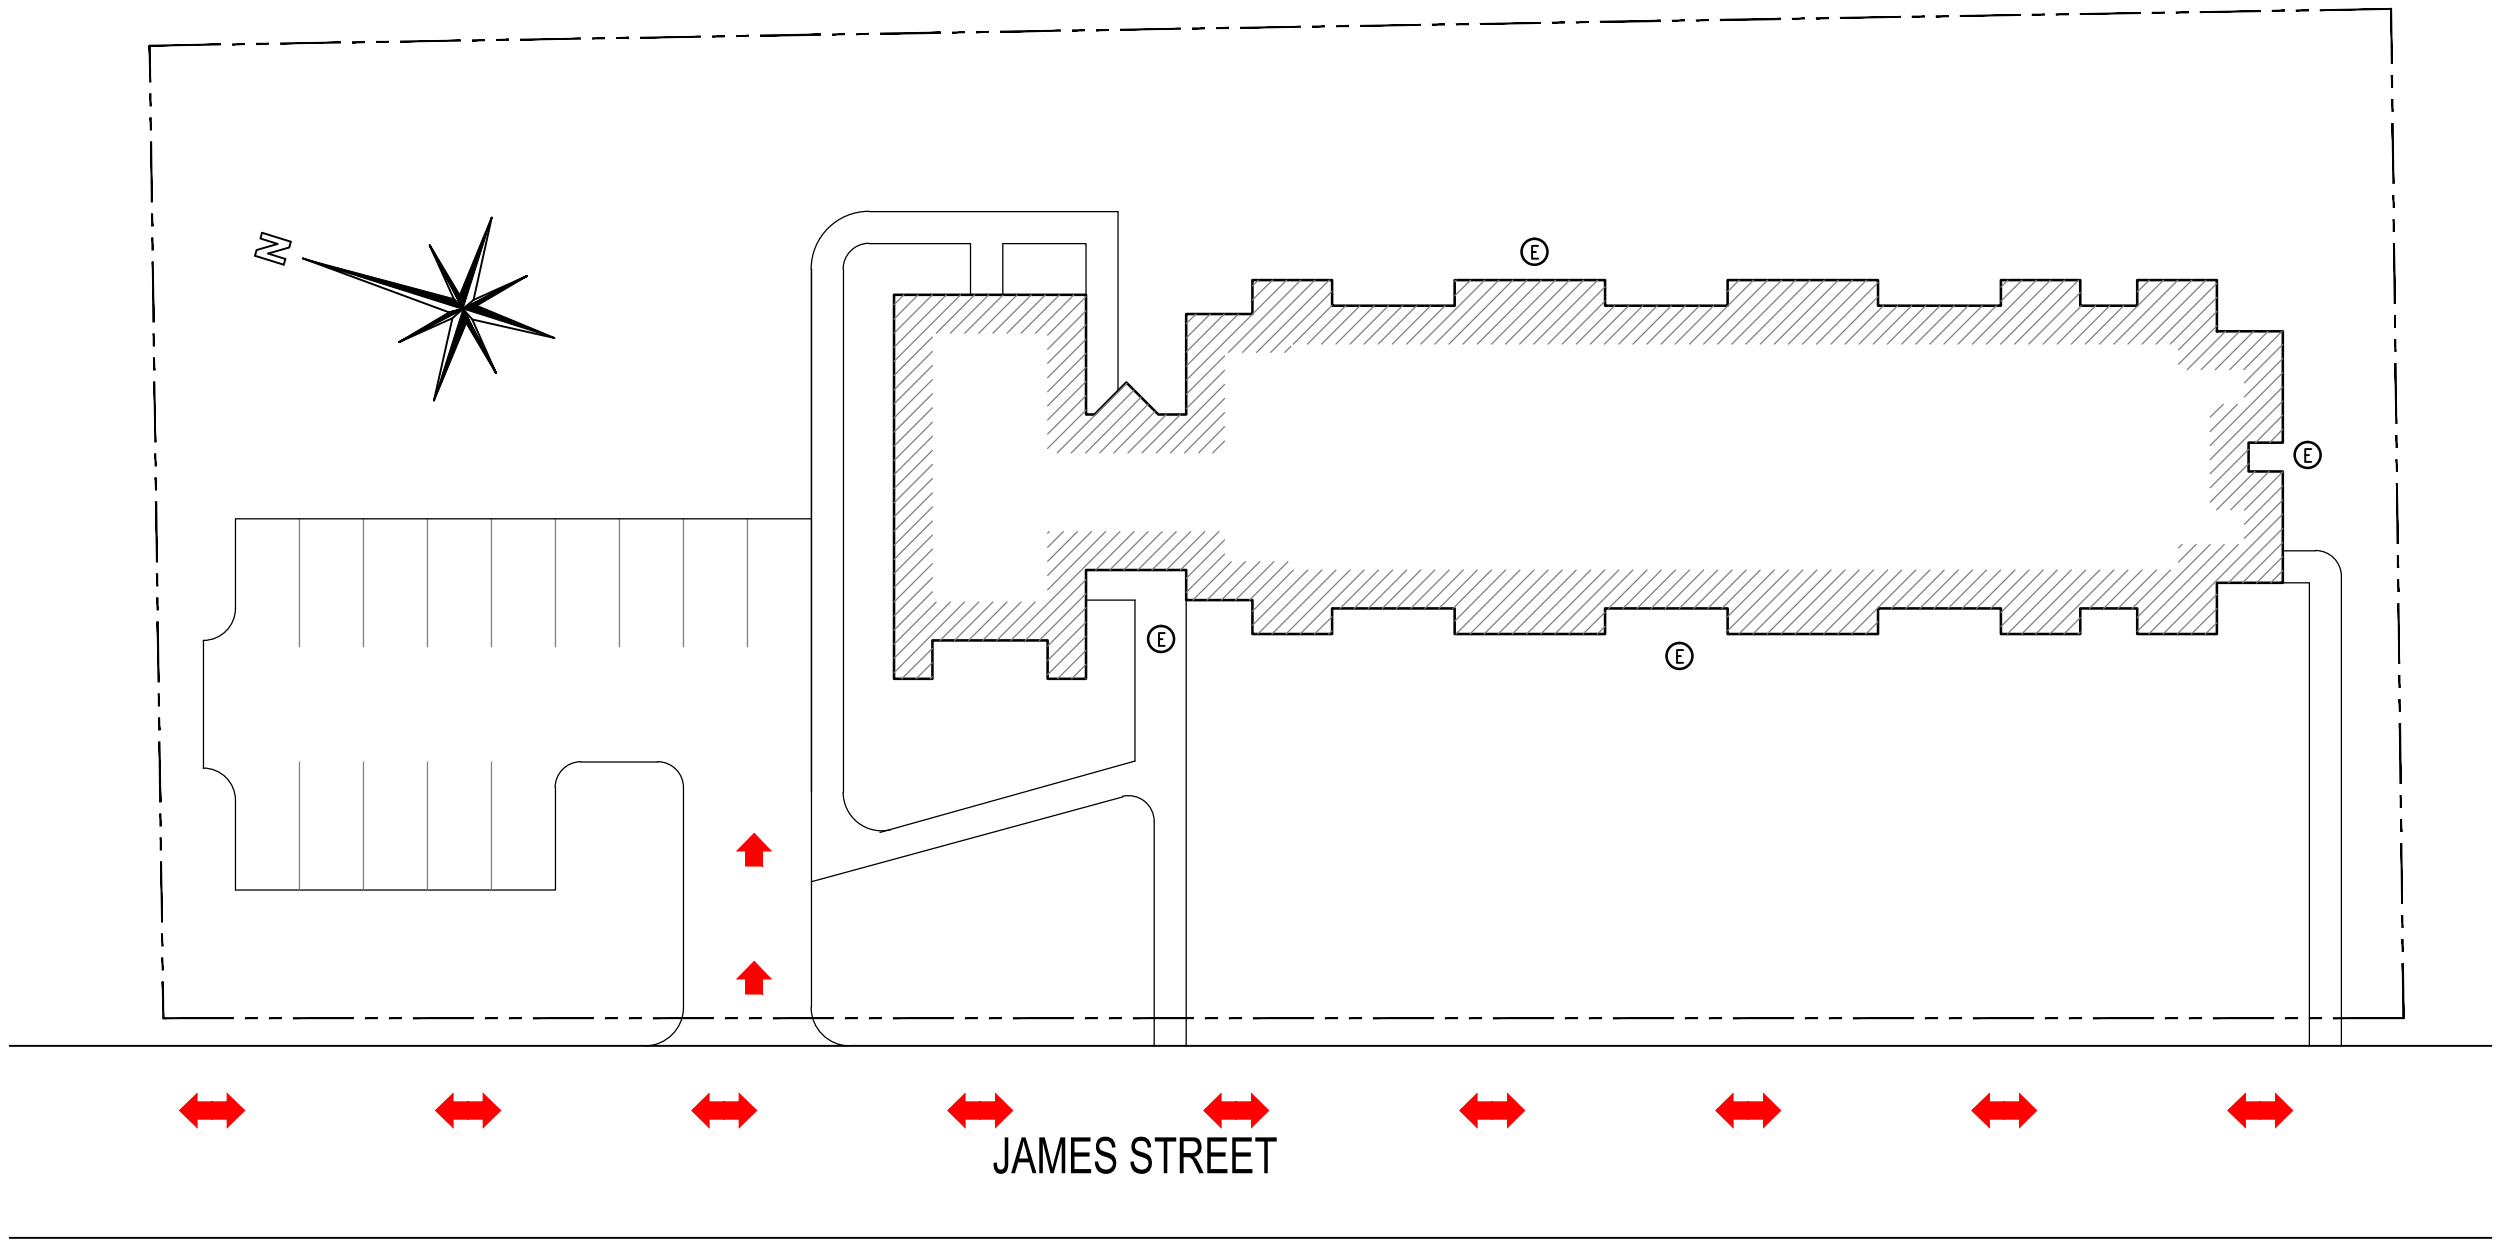Site Plan  
 FP-1  
 1" = 30'-0"



**Architectural Symbols**

- |  |                              |  |  |
|--|------------------------------|--|--|
|  | North Indicator              |  | Fire Route                             |
|  | Property Line                |  | Assembly Area                          |
|  | Smoke Alarm                  |  | Emergency Exit                         |
|  | Strobe Light Combination     |  | Fire Department Access                 |
|  | Fire Door                    |  | Fire Alarm Control Panel               |
|  | Electrical Panel             |  | Emergency Light                        |
|  | Key Lock Box                 |  | Manual Pull Station                    |
|  | Fire Hydrant                 |  | Portable Fire Extinguisher             |
|  | Smoke Detector               |  | Emergency Exit Sign                    |
|  | Heat Detector                |  | Mini-Horn                              |
|  | Sprinkler Head               |  | Handicap Lift                          |
|  | Fire Alarm Annunciator Panel |  | Mini-Horn and Strobe Light Combination |

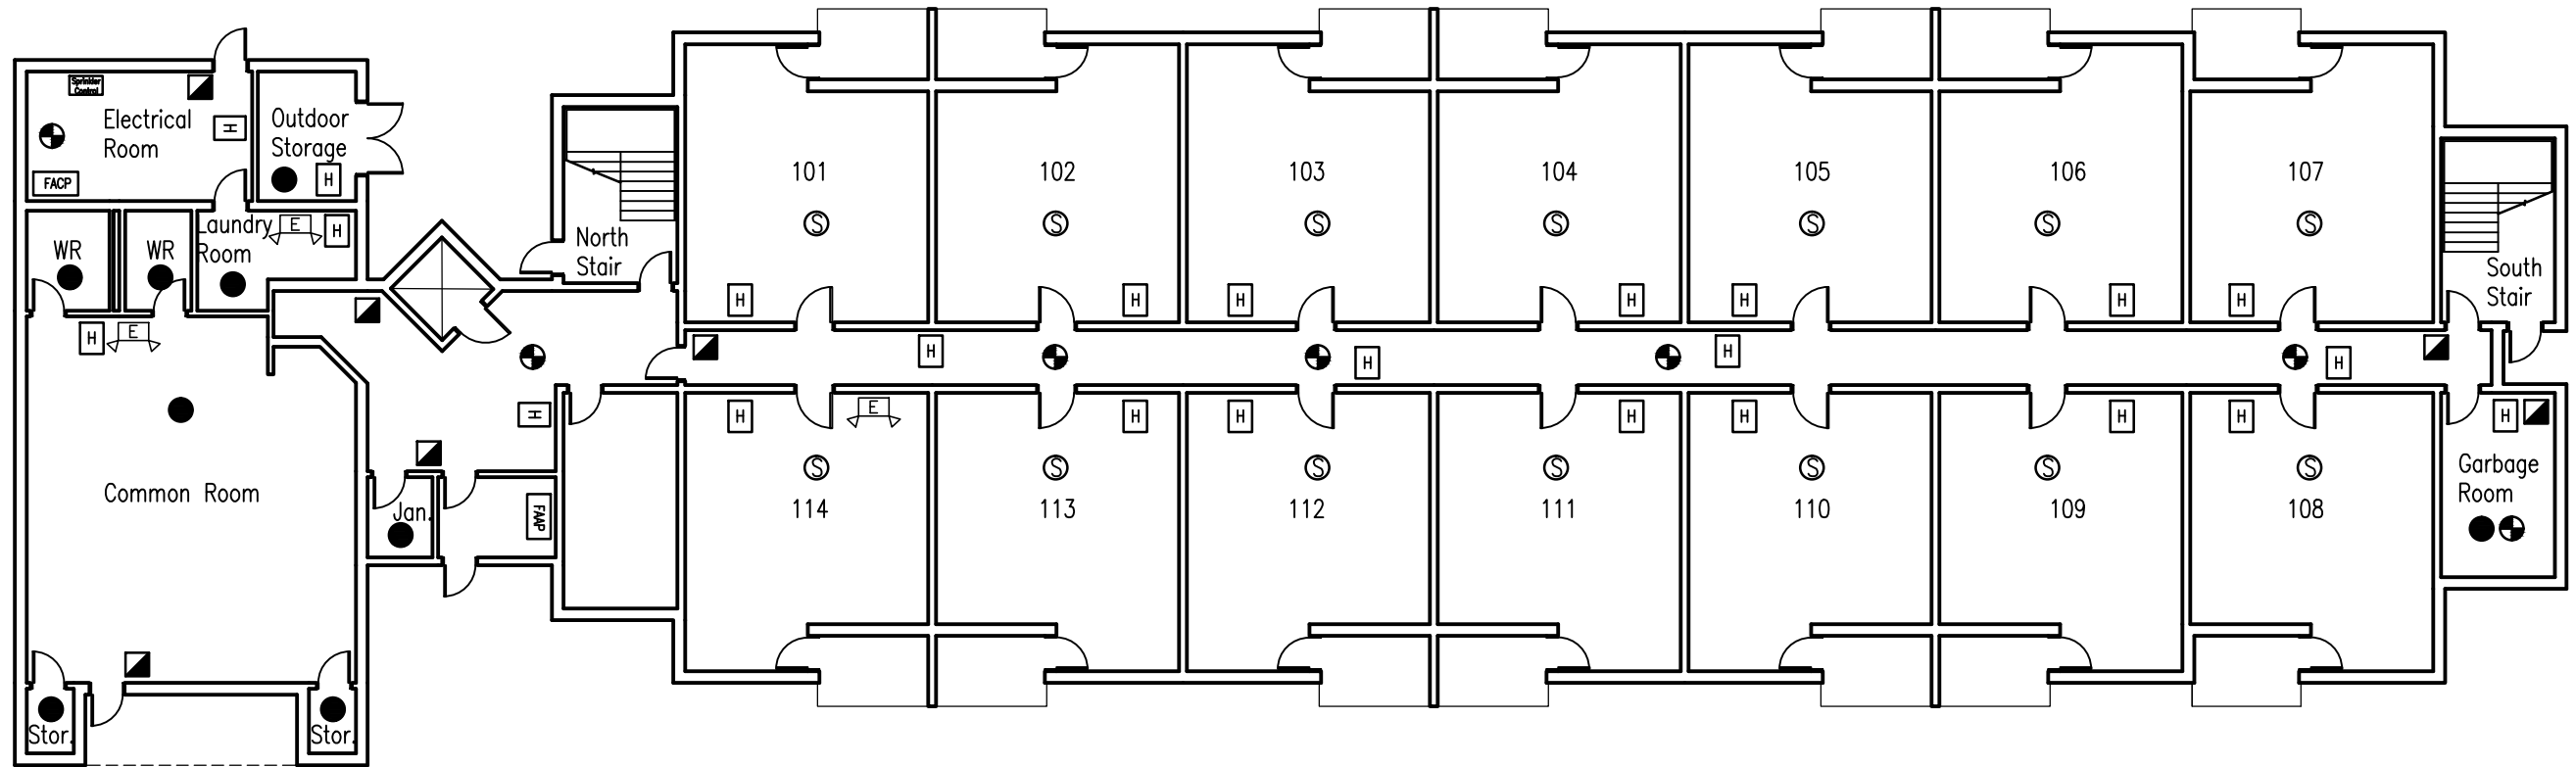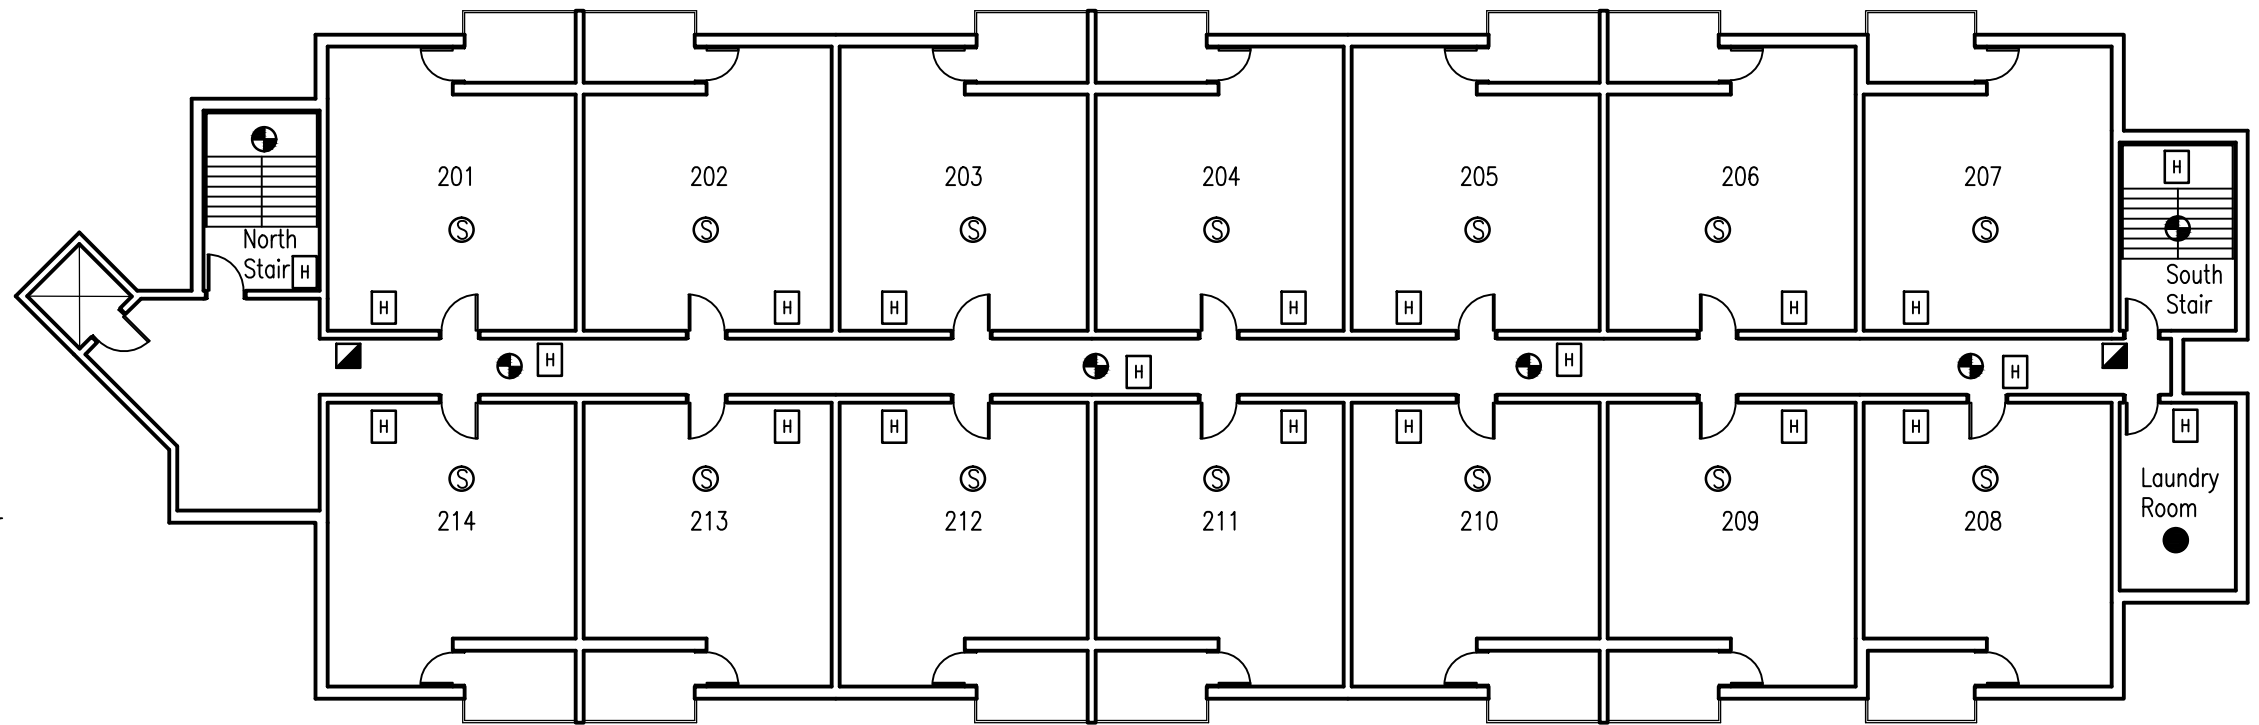











 






 


 
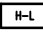



Cottingham Court Apartments  
 28 Units - 2 Storey  
 8 James St. Omeme, On.

Ground & Second Floor Plan  
 FP-2  
 1/16" = 1'-0"

 

### Architectural Symbols

	North Indicator		Fire Route
	Property Line		Assembly Area
	Smoke Alarm		Emergency Exit
	Strobe Light Combination		Fire Department Access
	Fire Door		Fire Alarm Control Panel
	Electrical Panel		Emergency Light
	Key Lock Box		Manual Pull Station
	Fire Hydrant		Portable Fire Extinguisher
	Smoke Detector		Emergency Exit Sign
	Heat Detector		Mini-Horn
	Sprinkler Head		Handicap Lift
	Fire Alarm Annunciator Panel		Mini-Horn and Strobe Light Combination

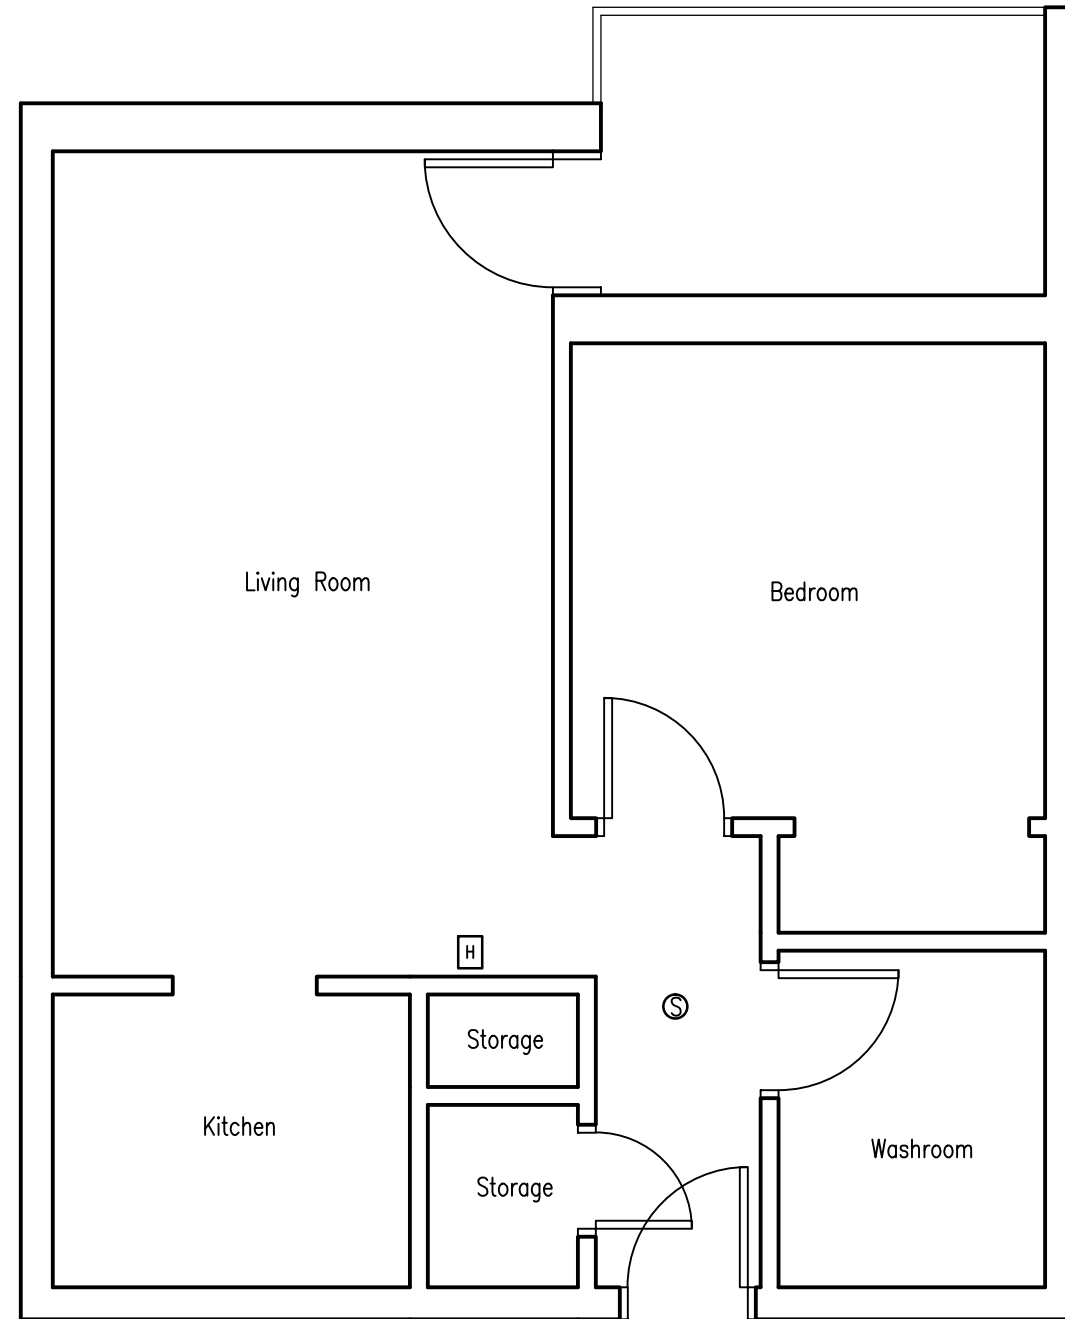

Cottingham Court Apartments  
 28 Units - 2 Storey  
 8 James St. Omemee, On.

Typical Suite Floor Plan  
 FP-3  
 1/4" = 1'-0"

