


PUBLIC OPEN HOUSE
RECONSTRUCTION OF POTTINGER STREET
CITY OF KAWARTHA LAKES

WELCOME

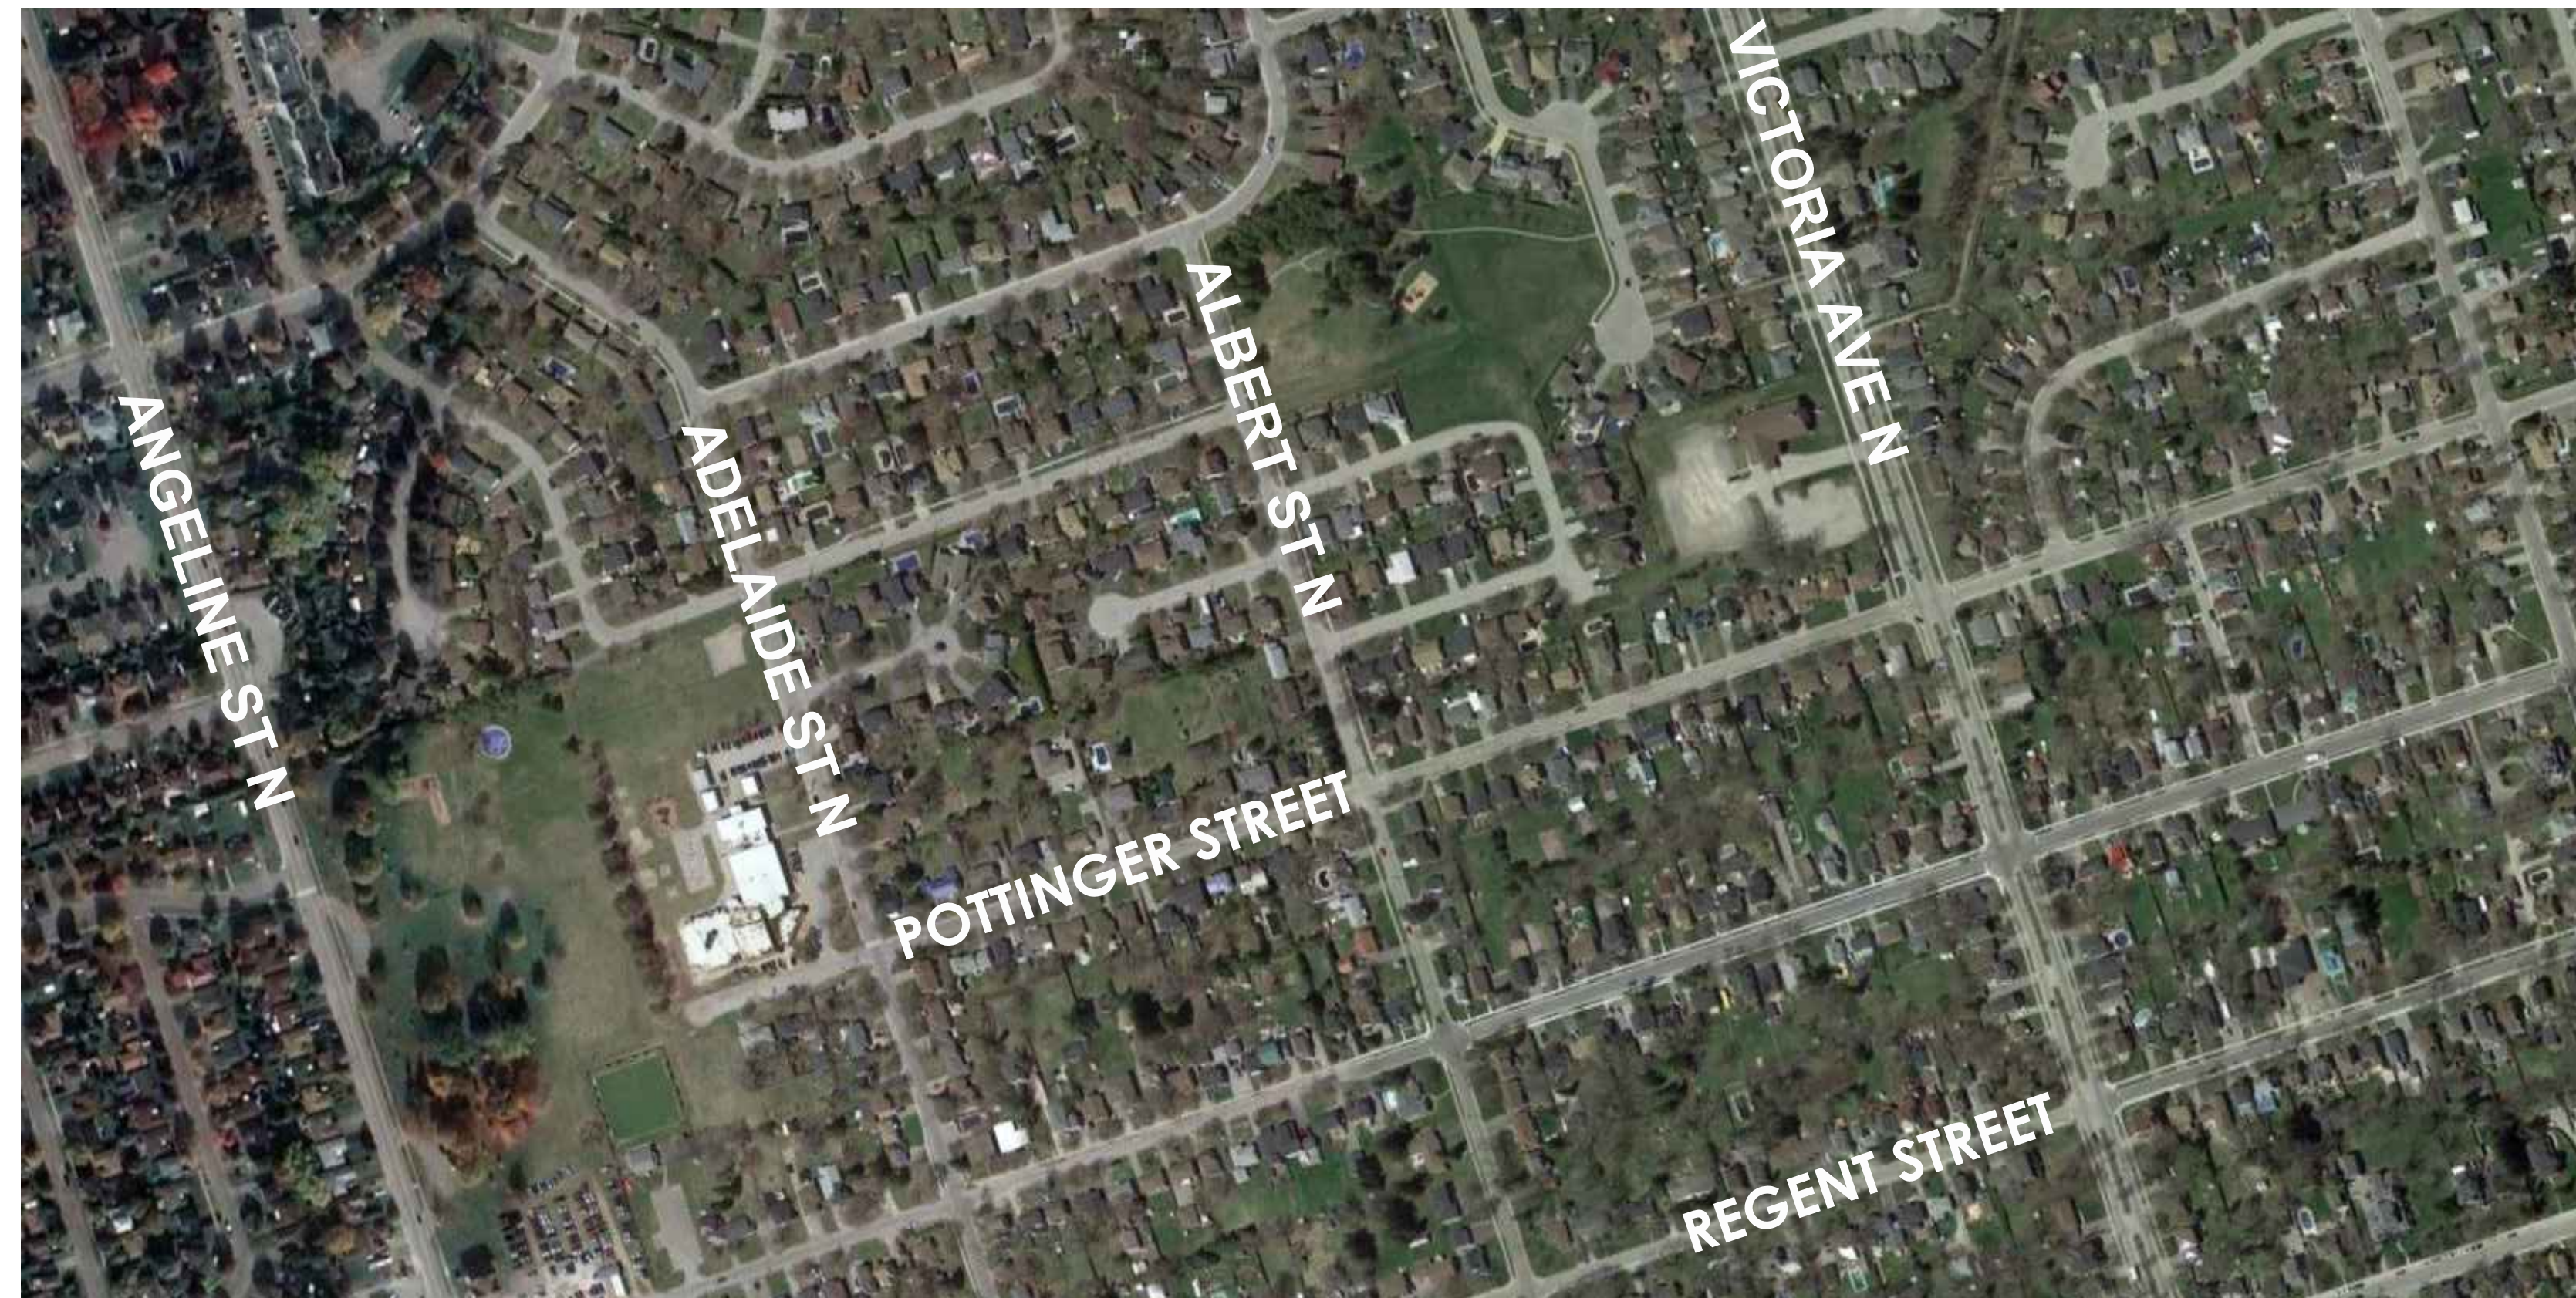

PLEASE SIGN IN.

Please take a comment sheet and provide your feedback before you leave.

City staff and the design team are available to discuss your questions and concerns.



PUBLIC OPEN HOUSE


RECONSTRUCTION OF POTTINGER STREET

CITY OF KAWARTHA LAKES

EXHIBIT A.2

MUNICIPAL CLASS EA PLANNING AND DESIGN PROCESS

NOTE: This flow chart is to be read in conjunction with Part A of the Municipal Class EA

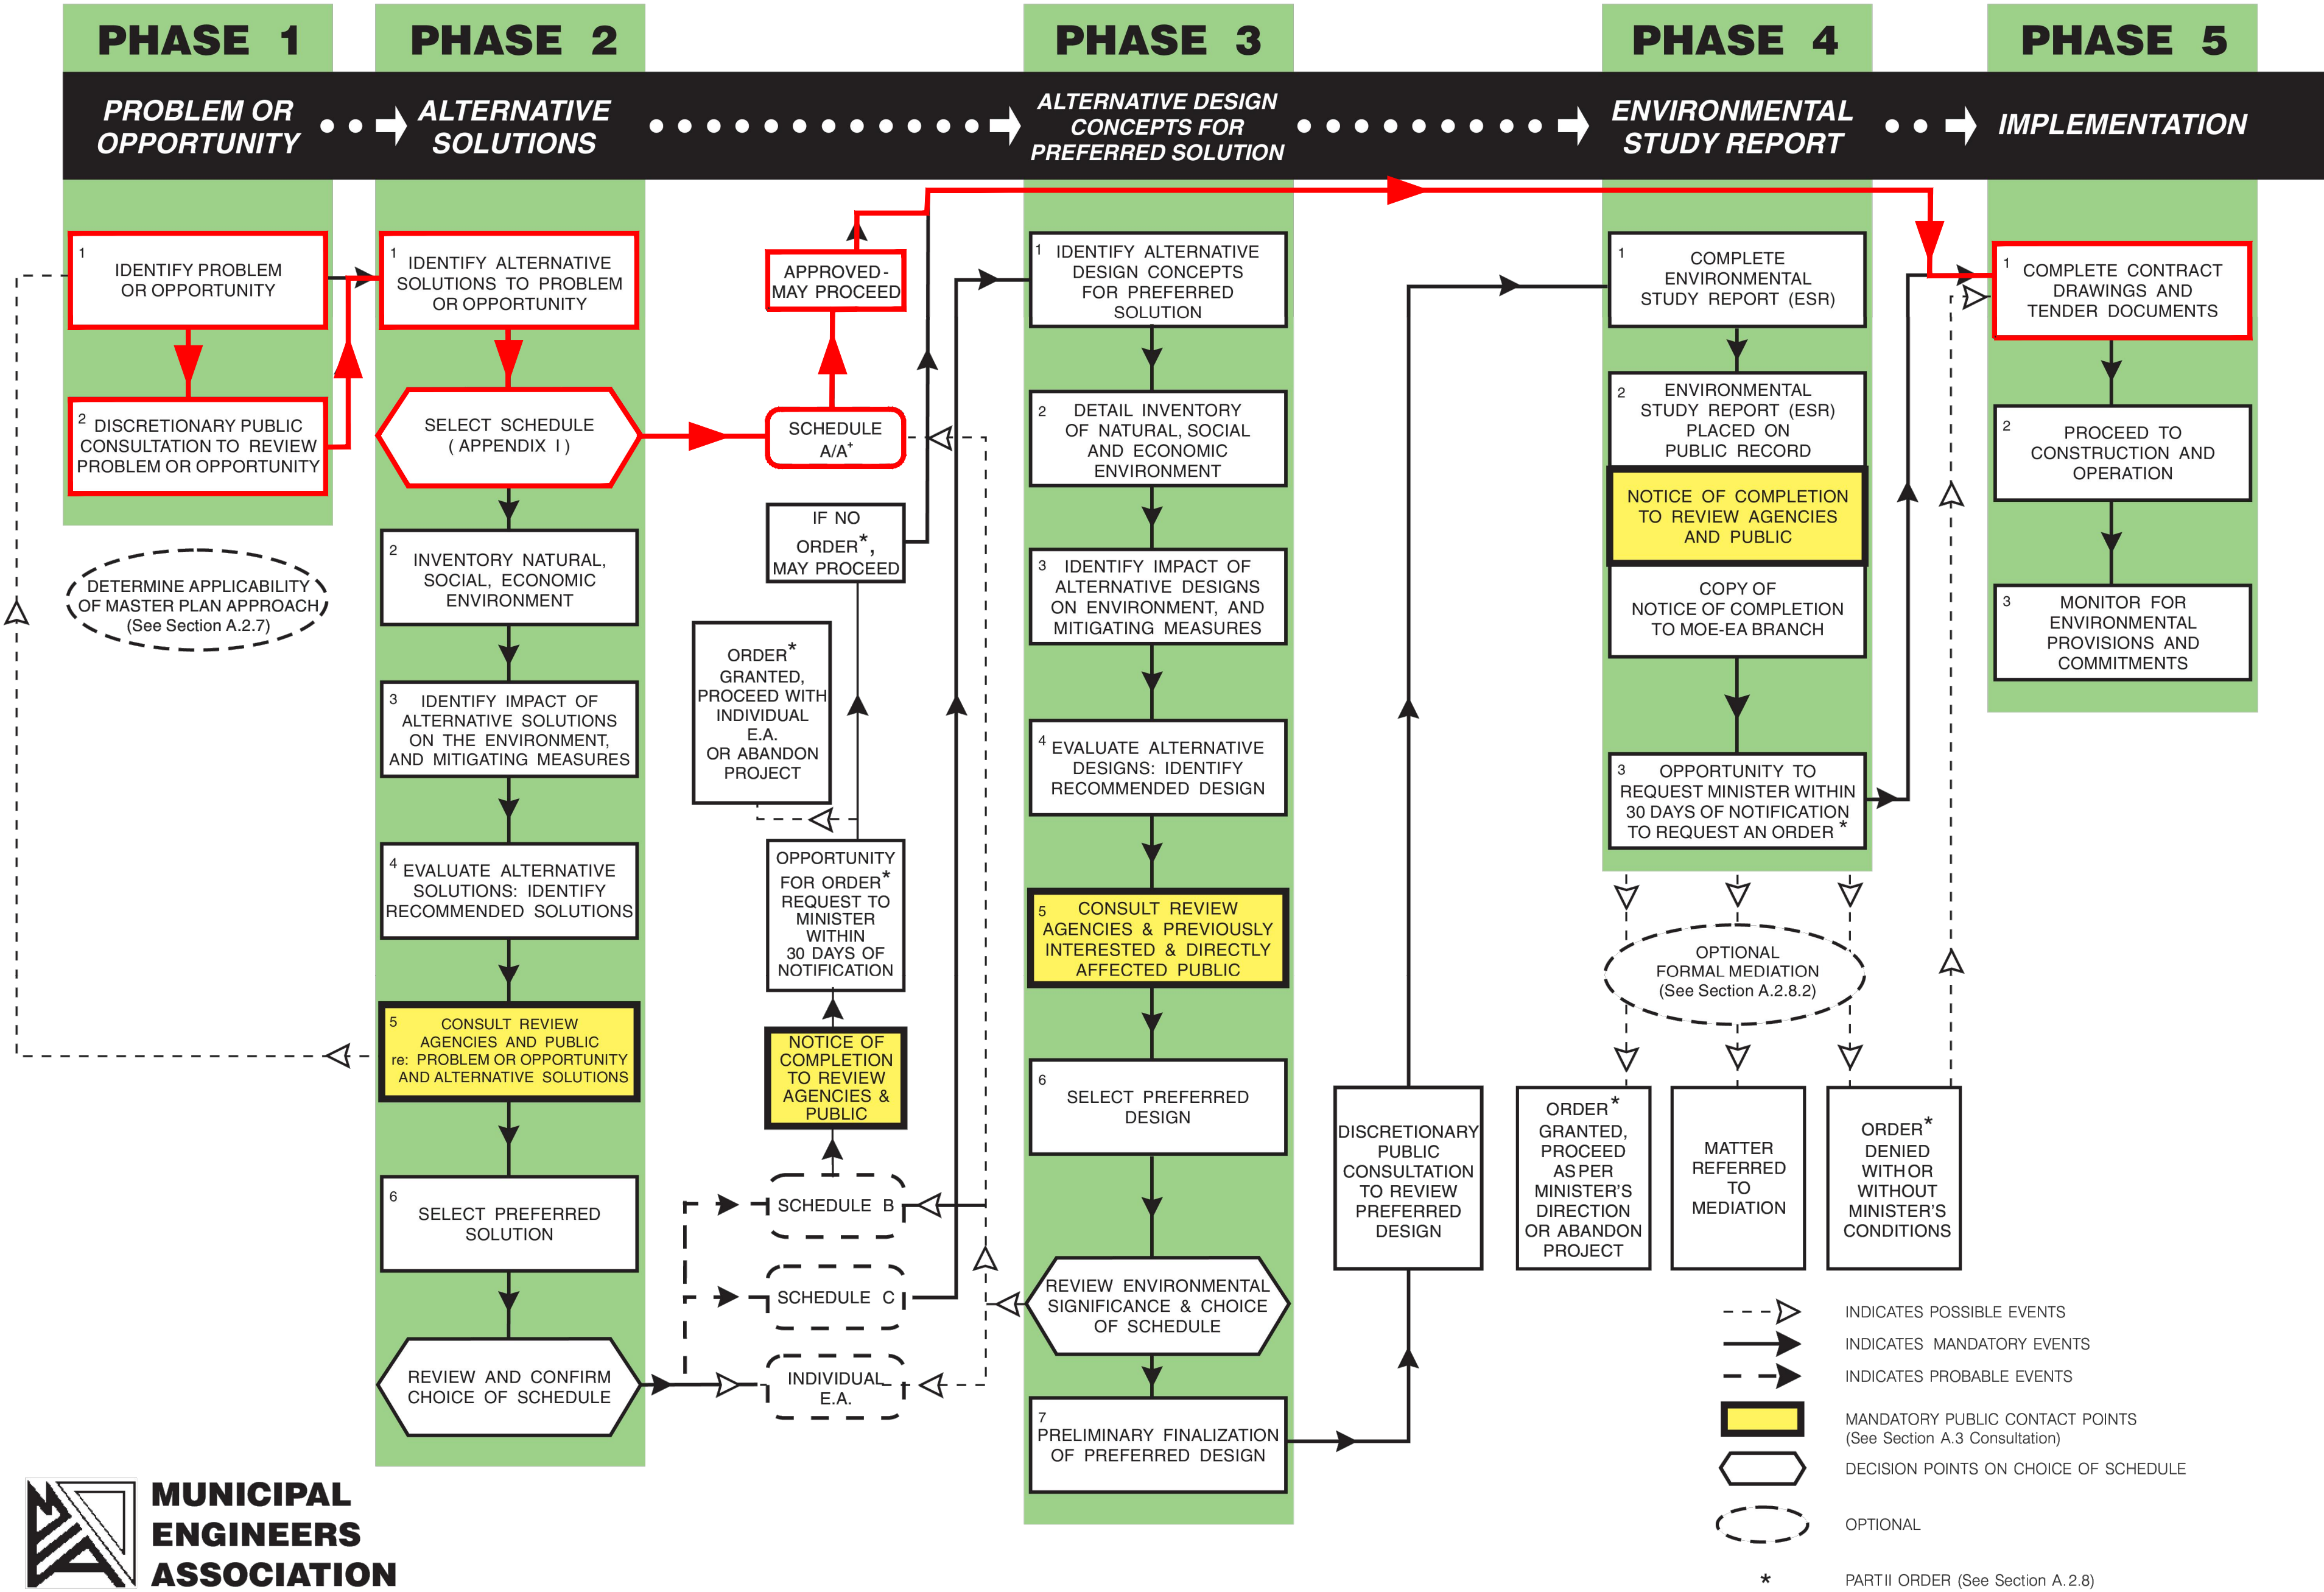

NOTE: This project is being carried out as a Schedule "A+" (exempt) which is pre-approved work under the Environmental Assessment Act by the Ministry of Environment, Conservation and Parks (MECP). However, Public Consultation is recommended.



PUBLIC OPEN HOUSE

RECONSTRUCTION OF POTTINGER STREET

CITY OF KAWARTHA LAKES

PROJECT OVERVIEW



IMPROVEMENTS TO POTTINGER STREET:

- Construct turnaround at west end.
- Improve street parking at school.
- Road profile adjustments to improve drainage.
- New curb and gutter.
- Storm sewer replacement and installation of new storm sewer where required.
- Sanitary sewer replacement
- Watermain replacement
- Sidewalk replacement

EXPECTED CONSTRUCTION - SPRING 2025




PUBLIC OPEN HOUSE


RECONSTRUCTION OF POTTINGER STREET

CITY OF KAWARTHA LAKES

TYPICAL SECTIONS

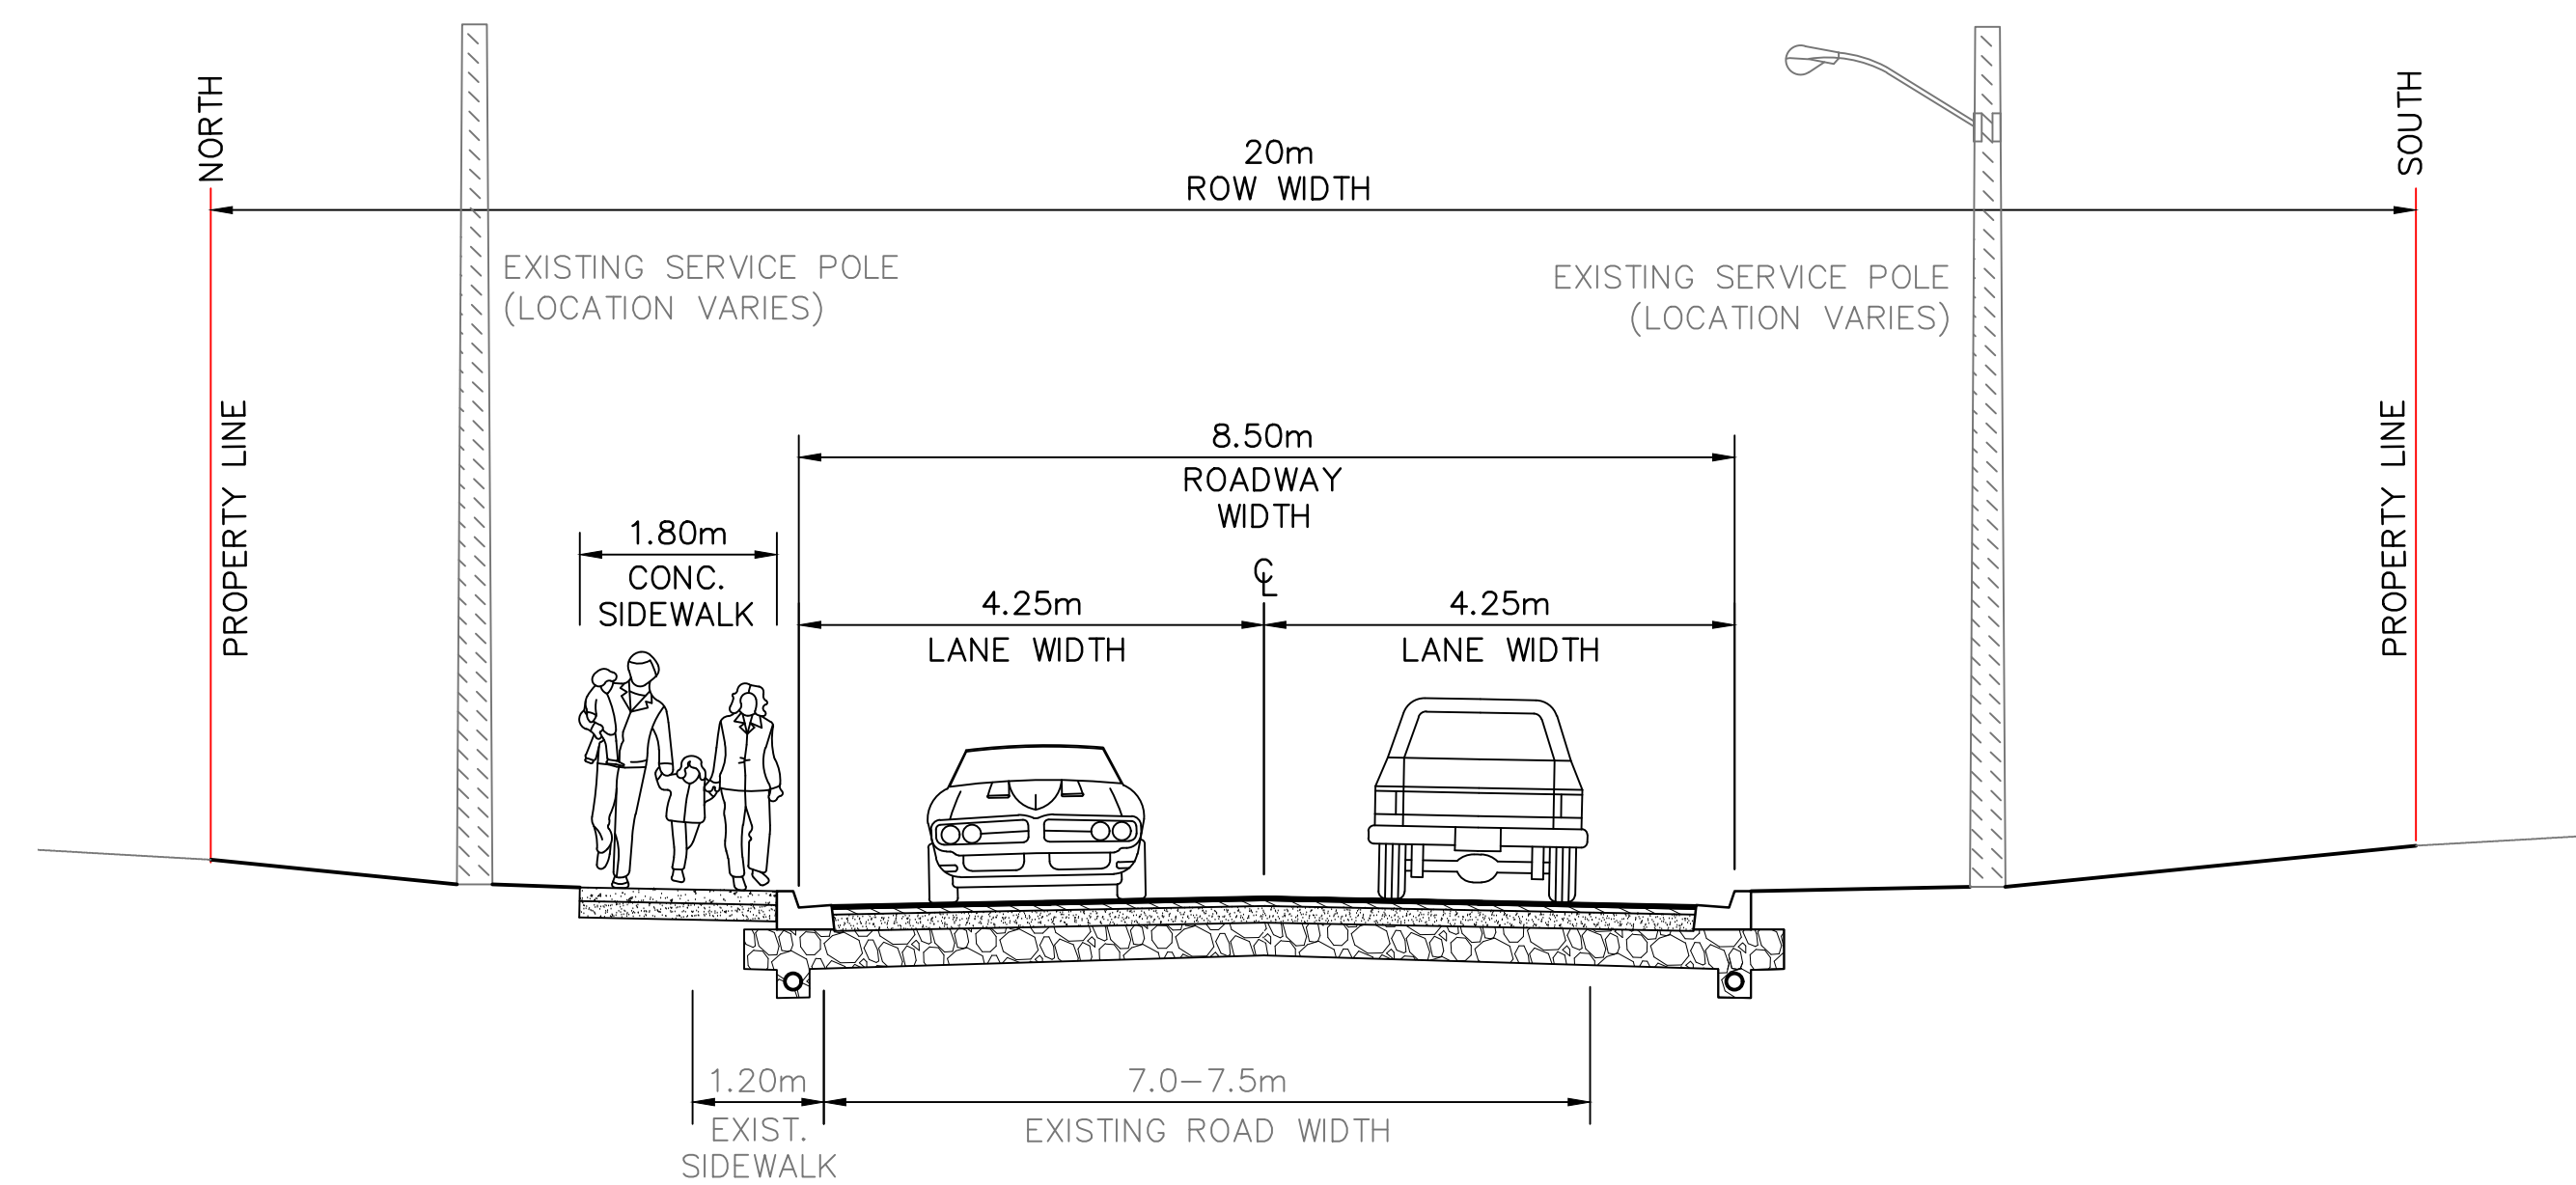

WEST OF ALBERT STREET NORTH

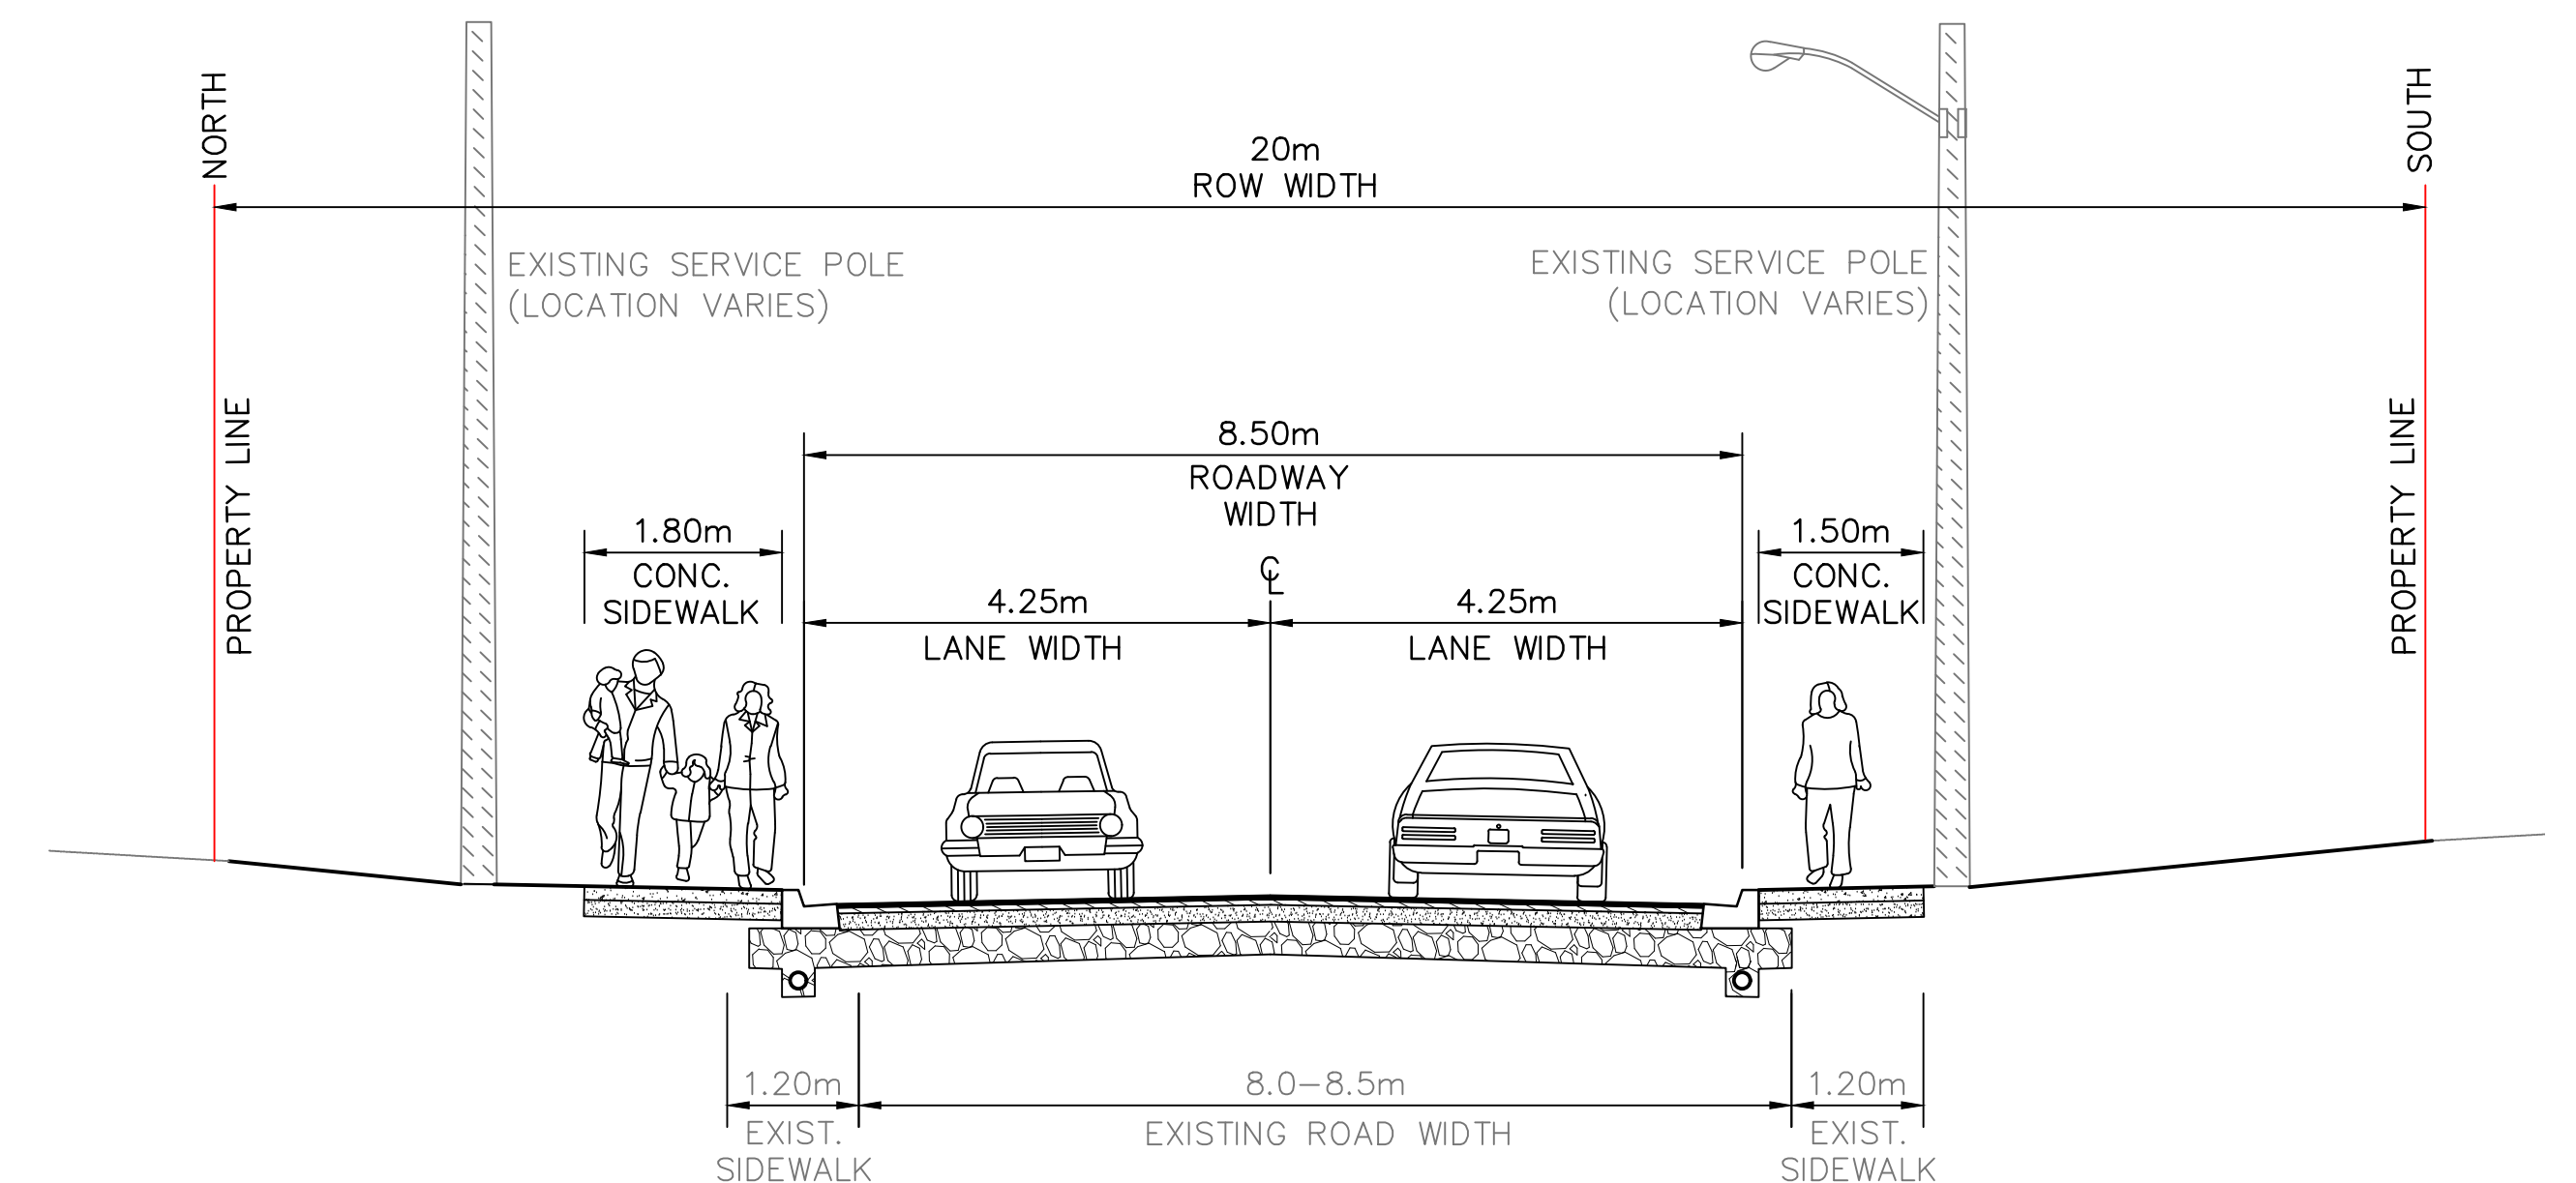


EAST OF ALBERT STREET NORTH



PUBLIC OPEN HOUSE RECONSTRUCTION OF POTTINGER STREET CITY OF KAWARTHA LAKES

POTTINGER STREET OVERALL PLAN DEAD END TO #103

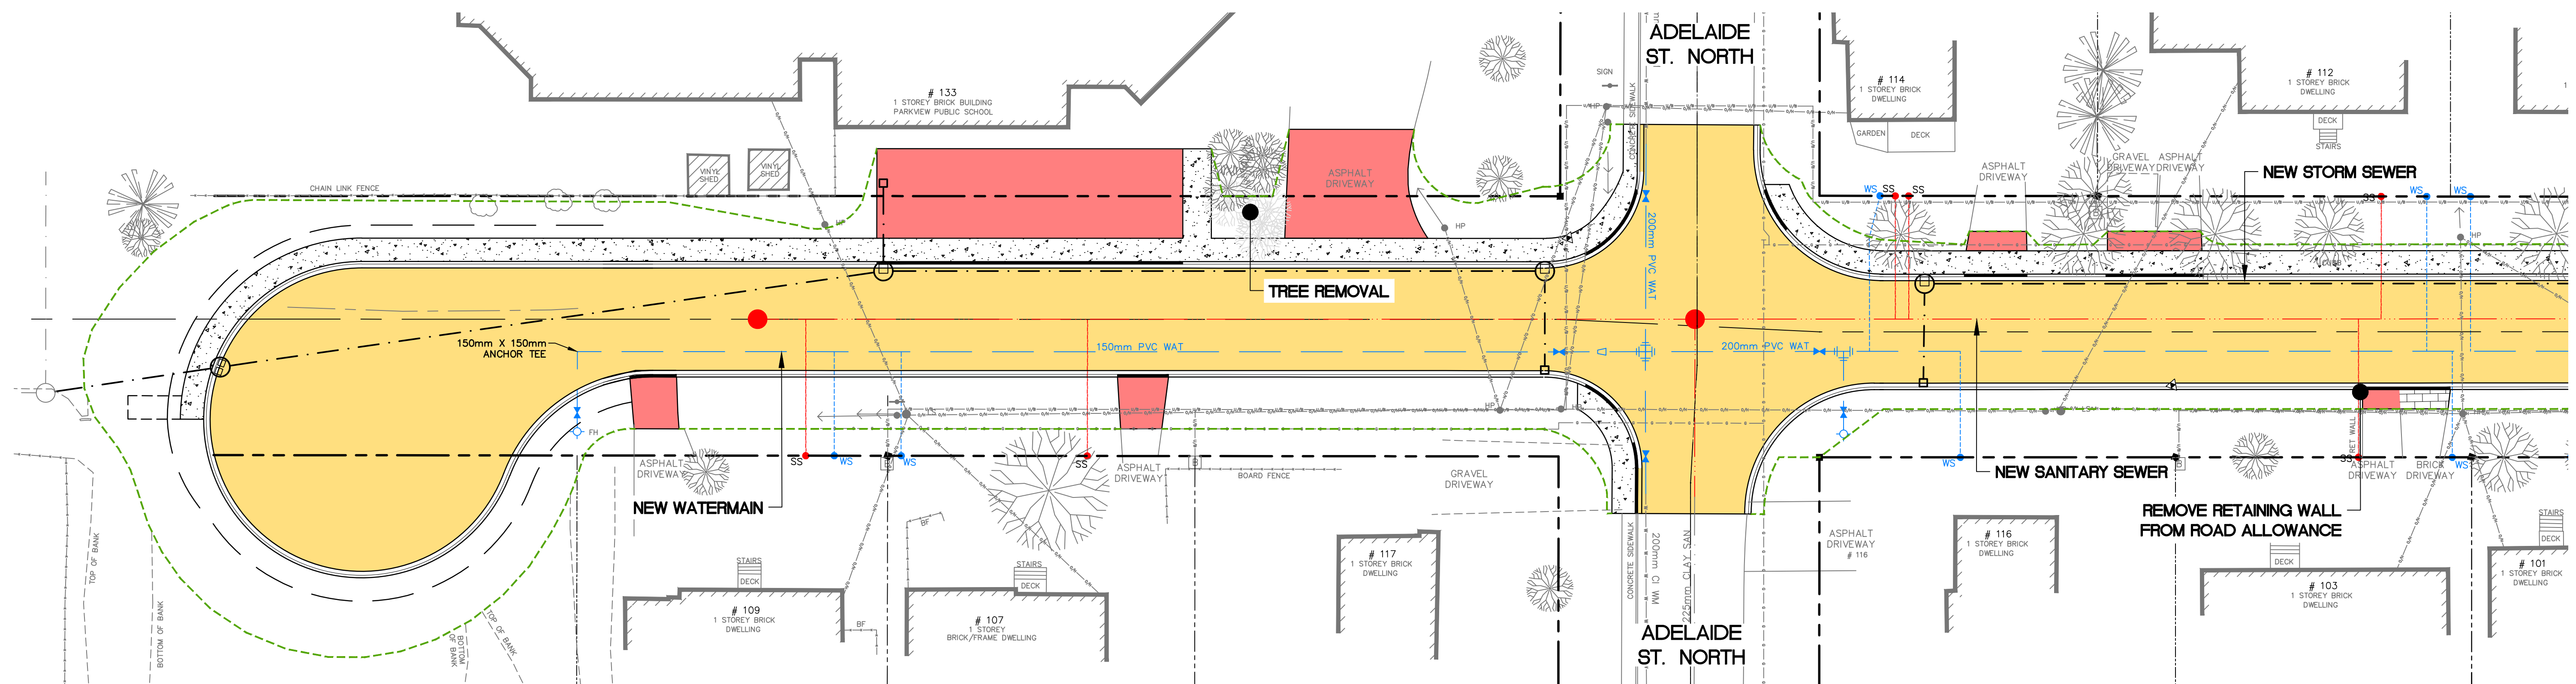


PUBLIC OPEN HOUSE

RECONSTRUCTION OF POTTINGER STREET

CITY OF KAWARTHA LAKES


POTTINGER STREET OVERALL PLAN

#103 TO #80

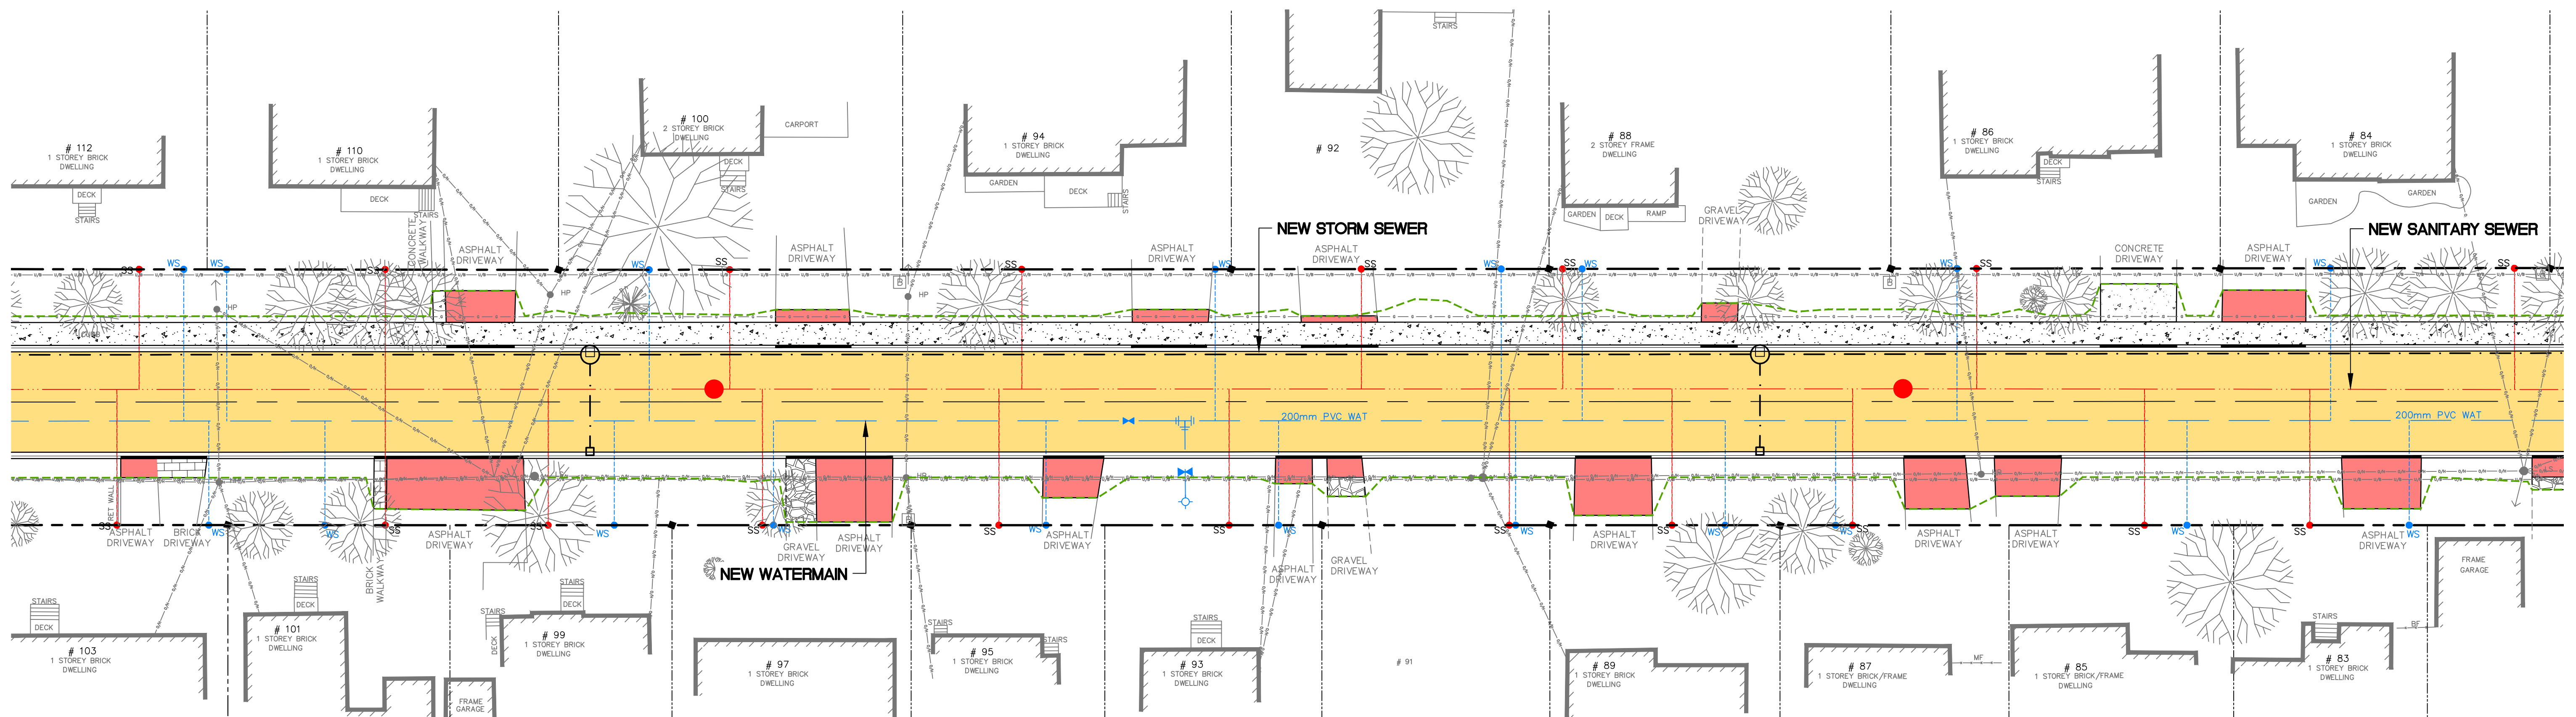


PUBLIC OPEN HOUSE
RECONSTRUCTION OF POTTINGER STREET
CITY OF KAWARTHA LAKES

POTTINGER STREET OVERALL PLAN
#80 TO #63

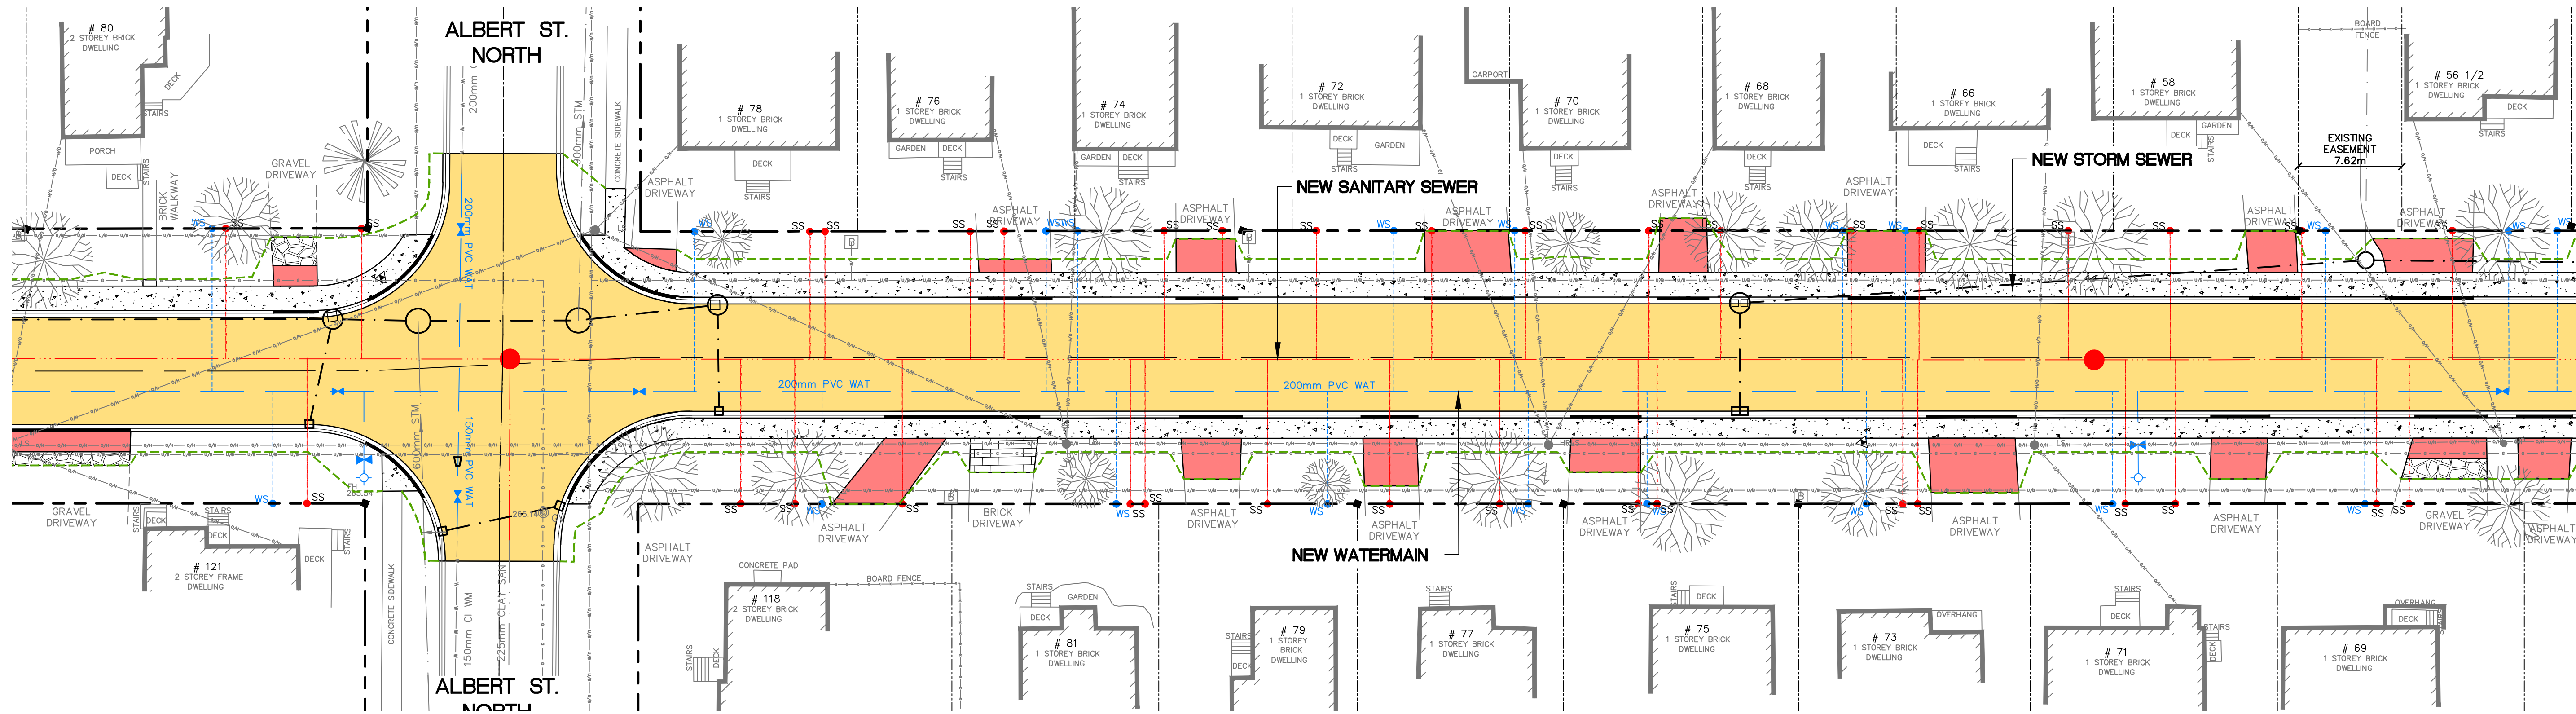

PUBLIC OPEN HOUSE RECONSTRUCTION OF POTTINGER STREET CITY OF KAWARTHA LAKES

POTTINGER STREET OVERALL PLAN #63 TO VICTORIA AVE.

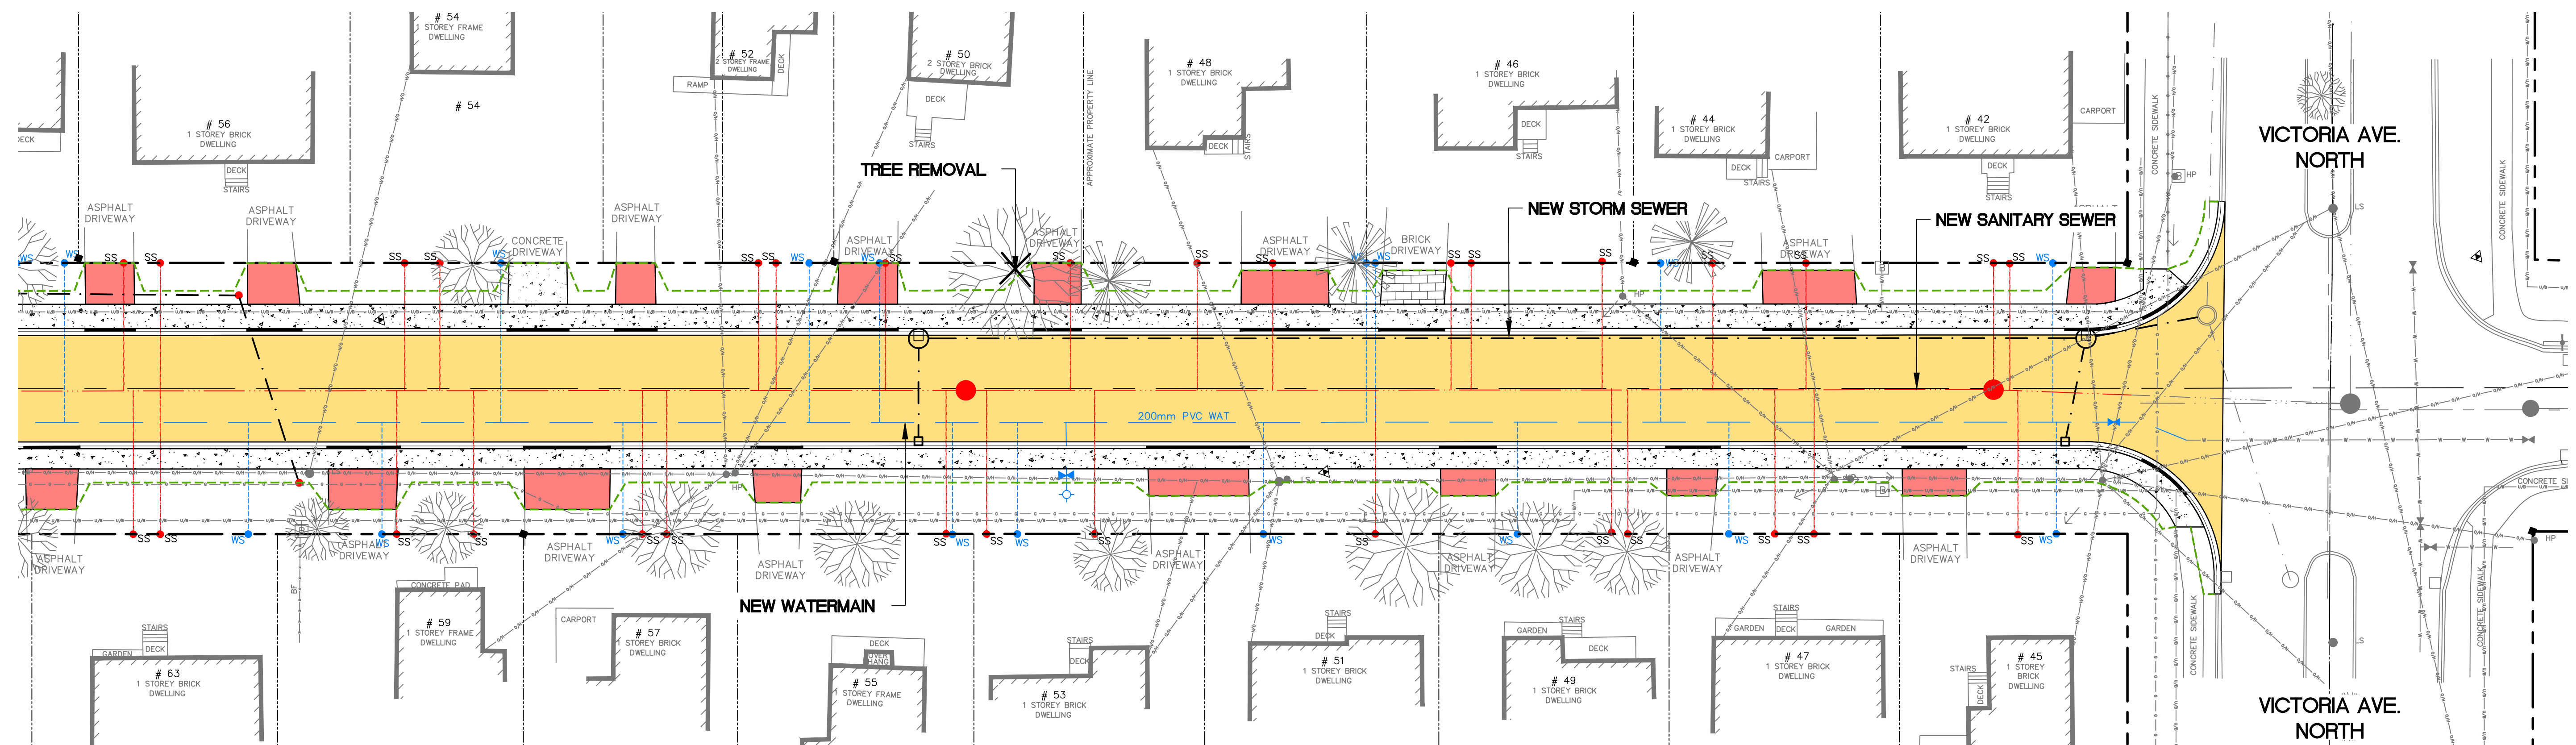

PUBLIC OPEN HOUSE

RECONSTRUCTION OF POTTINGER STREET

CITY OF KAWARTHA LAKES

NEXT STEPS

- Please submit your comments by October 1, 2024.
- Issued for Tender Drawings and Documents, Spring 2025 construction

THANK YOU FOR ATTENDING!

If you have further questions please contact:

D.M. Wills Associates Limited

Mark Spiers, C. Tech.

Senior Project Manager

150 Jameson Drive, Peterborough, ON. K9J 0B9

Phone: 705-742-2297 Ext. 227 Fax: 705-741-3568

Email: mspiers@dmwills.com

City of Kawartha Lakes

Julie VanLeur, C.Tech., Engineering Technician

Infrastructure Design and Construction,

Engineering and Corporate Assets

322 Kent St. W. Lindsay, ON K9V 4T7

Phone: 705-324-9411 Ext. 2342 Fax: 705-324-2982

Email: jvanleur@kawarthalakes.ca

