
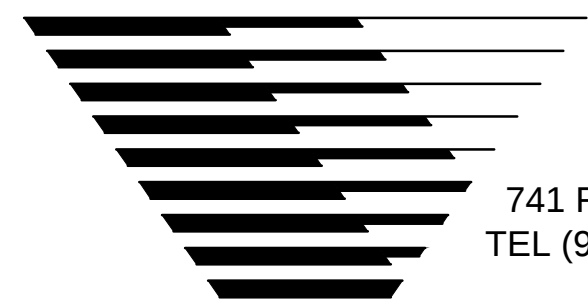
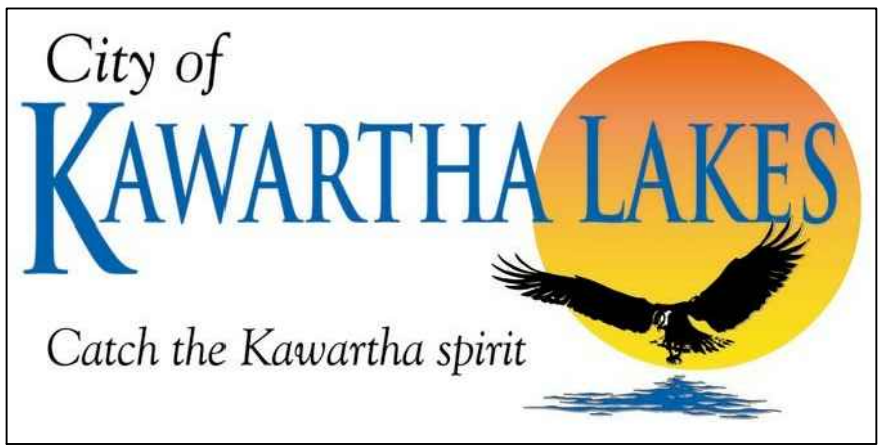


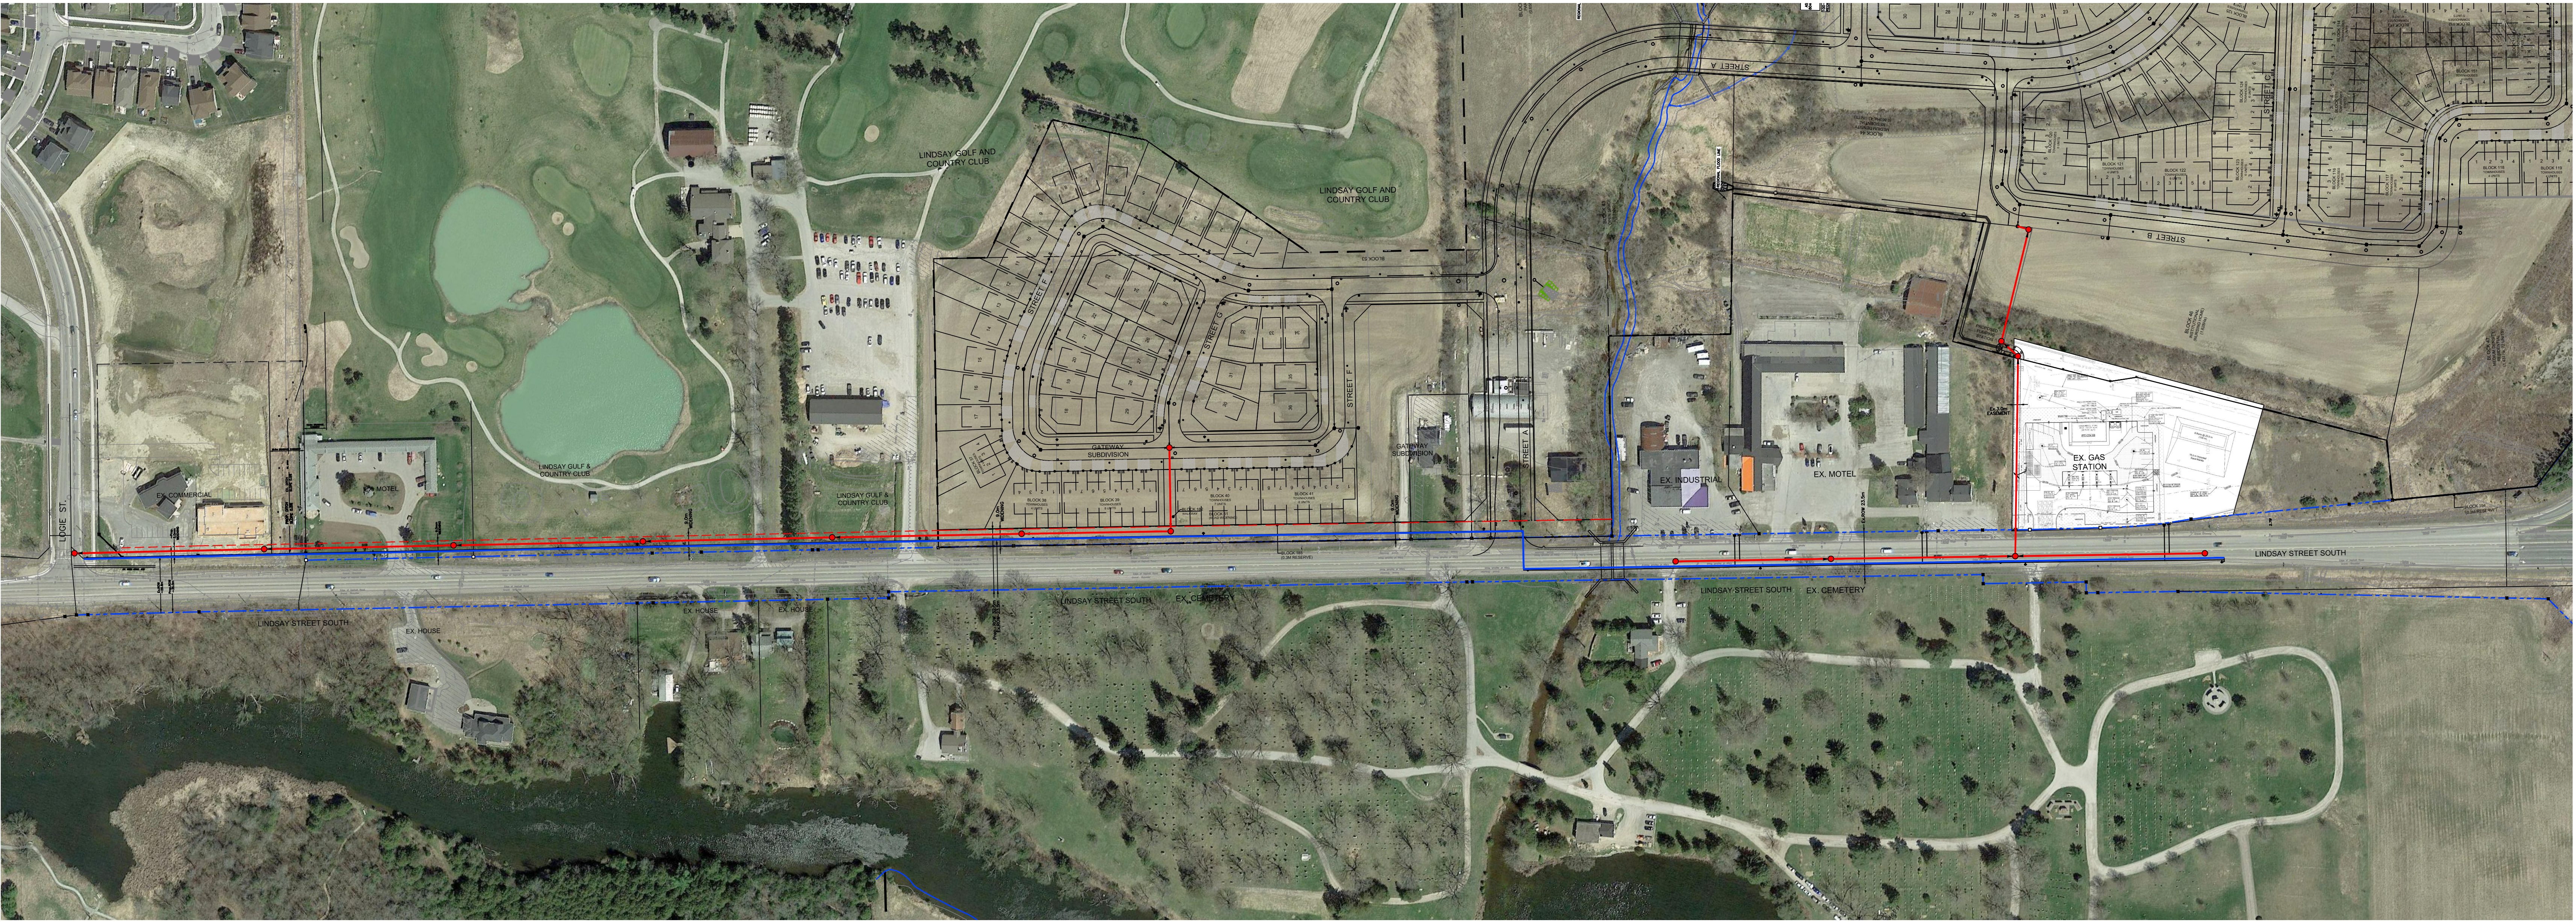

VALDOR ENGINEERING INC.
Consulting Engineers - Project Managers
741 ROWNTREE DAIRY ROAD, UNIT 2, WOODBRIDGE, ONTARIO, L4L 5T9
TEL (905)264-0054, FAX (905)264-0069 E-MAIL: info@valdor-engineering.com
www.valdor-engineering.com

Scale 1:1500