








KENT STREET INTERSECTION AND MAIN CORRIDOR - PREFERRED ALTERNATIVE

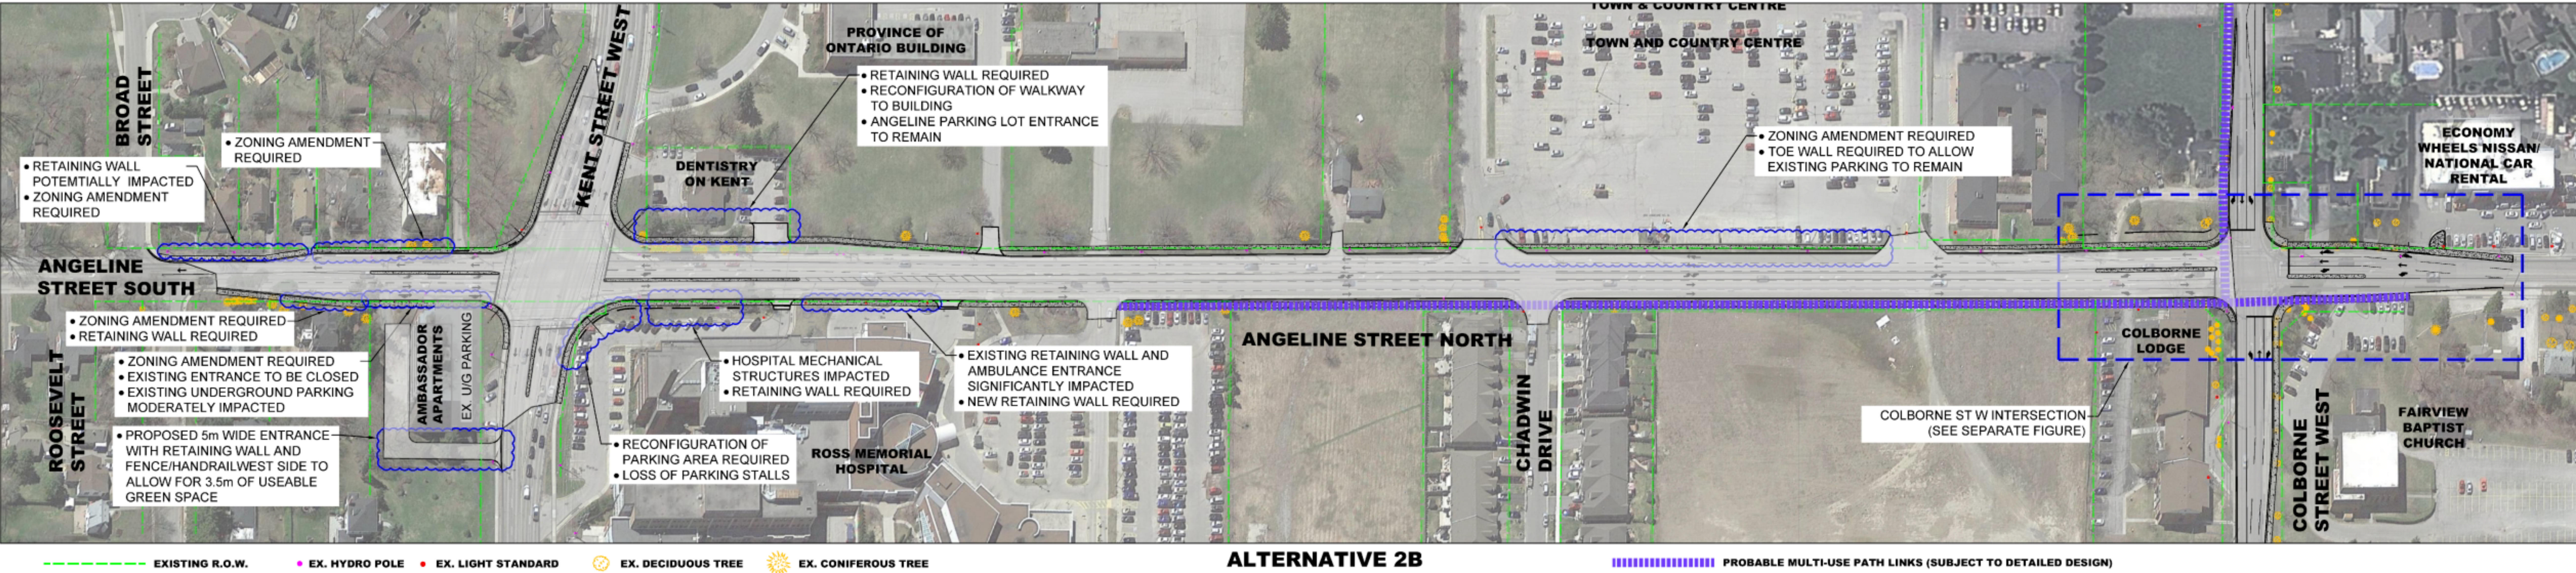

ALTERNATIVE 2B



PROBABLE MULTI-USE PATH LINKS (SUBJECT TO DETAILED DESIGN)

SOUTH OF COLBORNE STREET W INTERSECTION:
TREES REMOVED = 52 + 2 CEDAR HEDGES
UTILITY POLES RELOCATED = 21*
*9 POTENTIALLY MAINTAINED THROUGH DETAILED DESIGN
LIGHT STANDARDS RELOCATED = 4

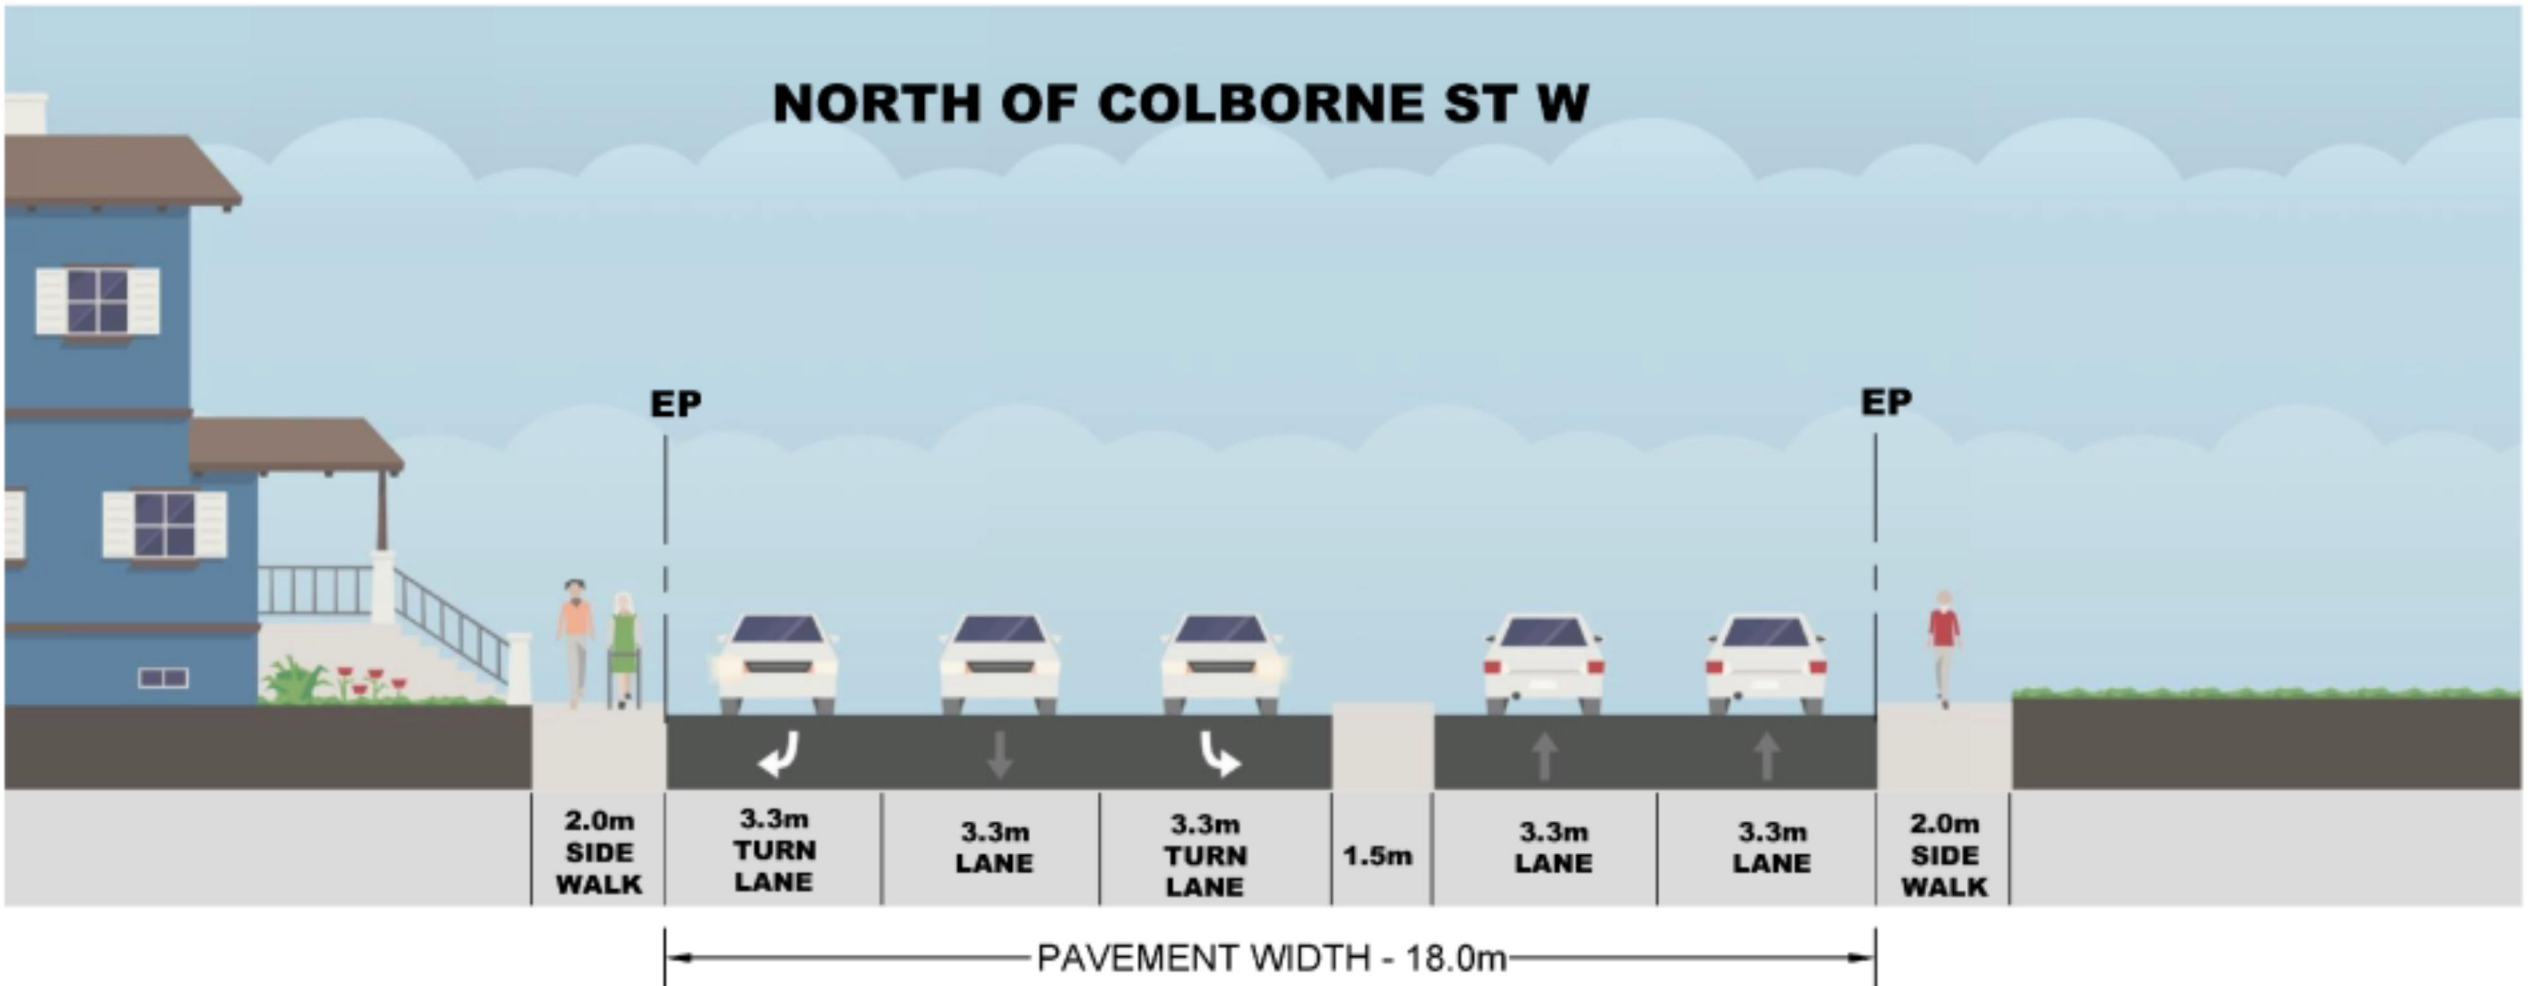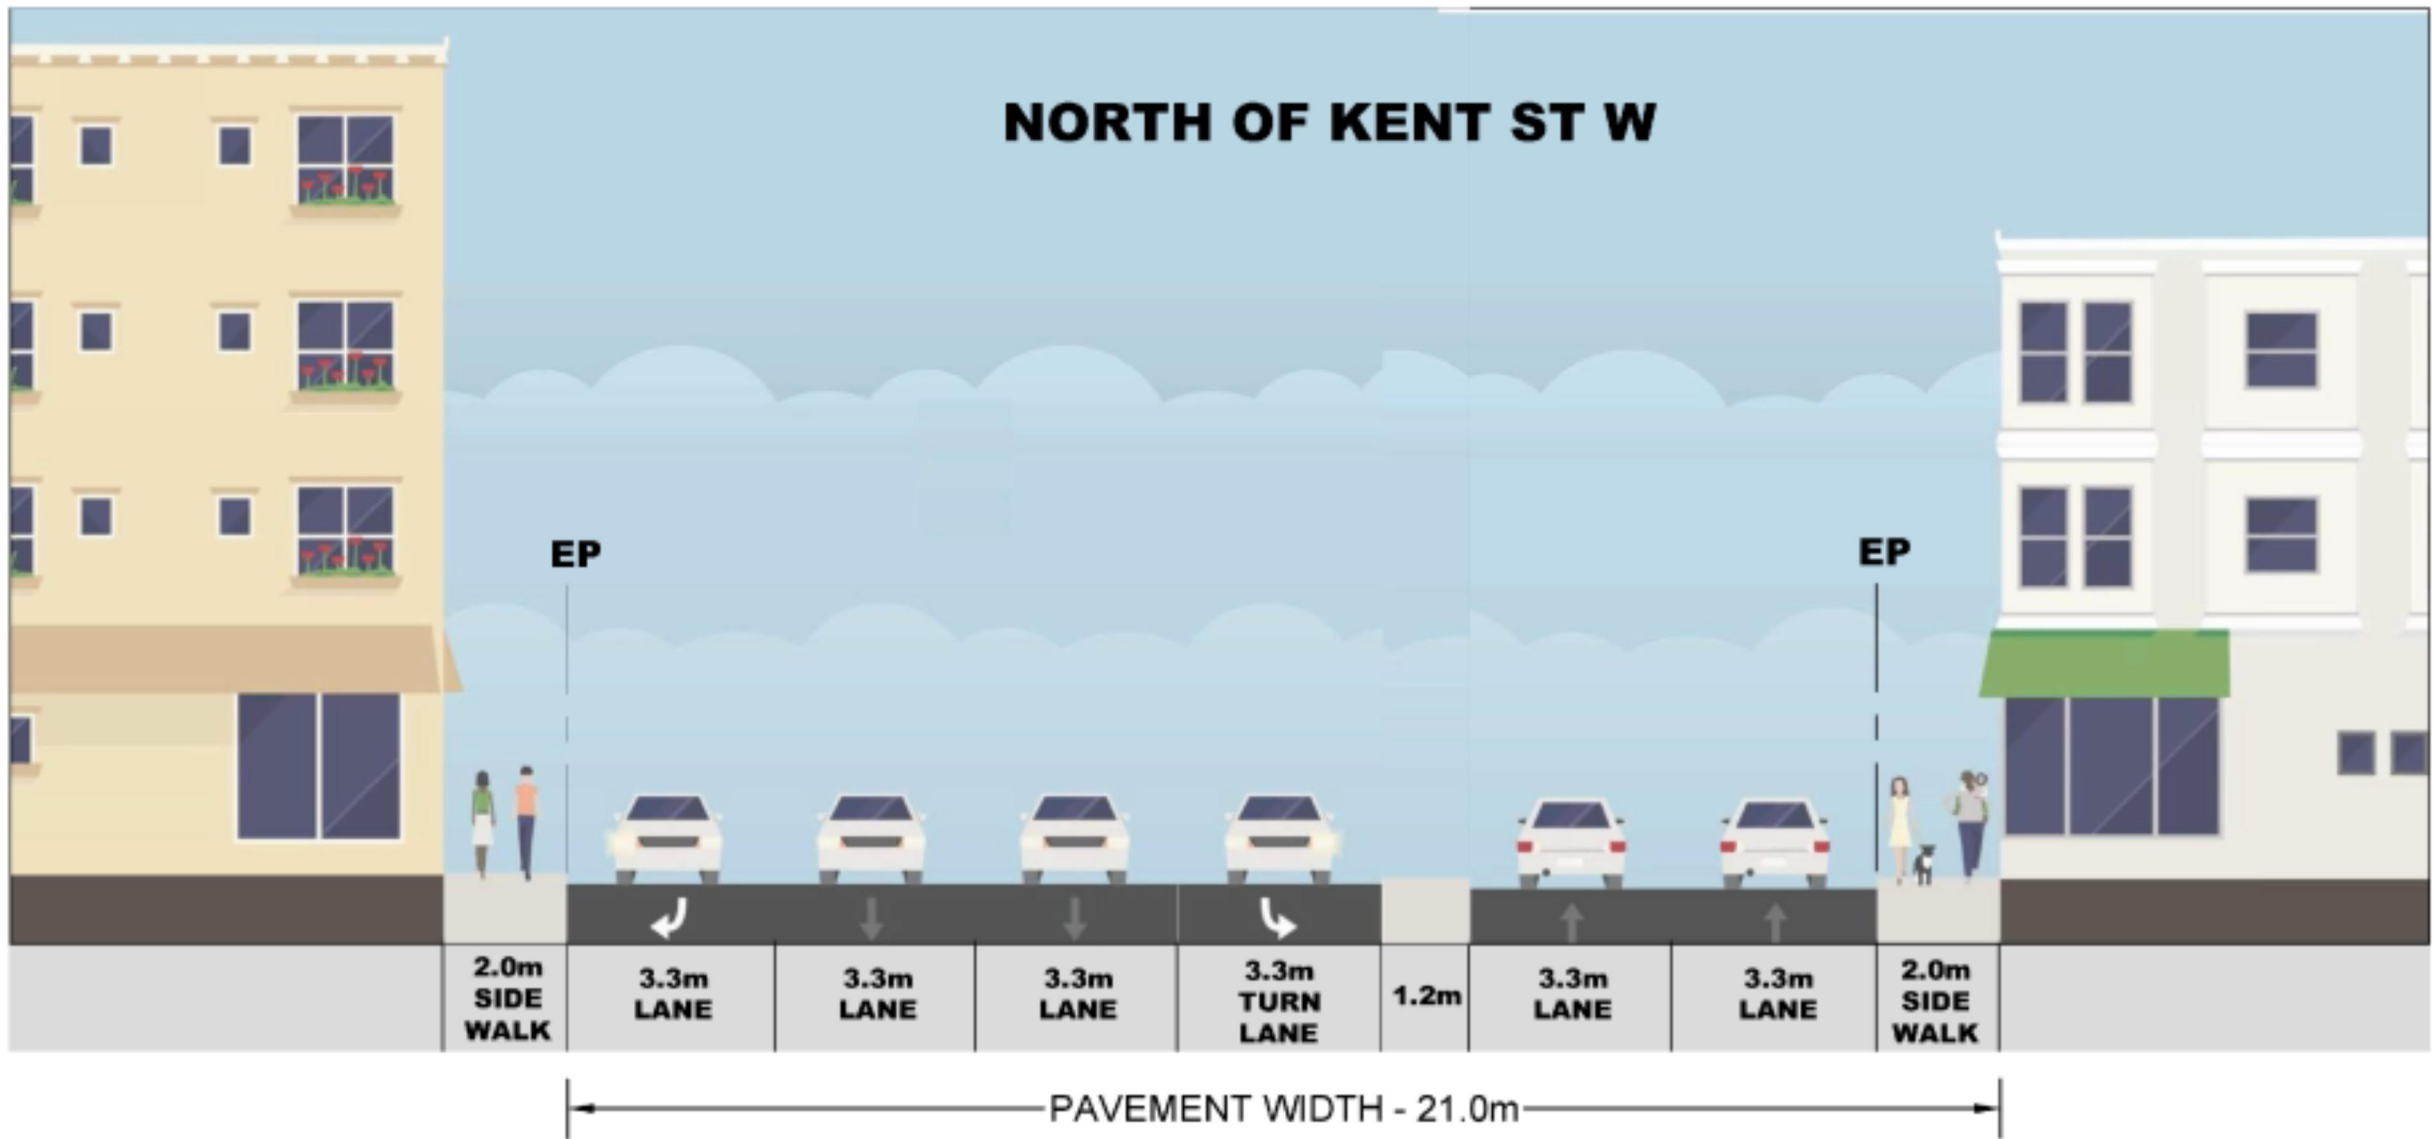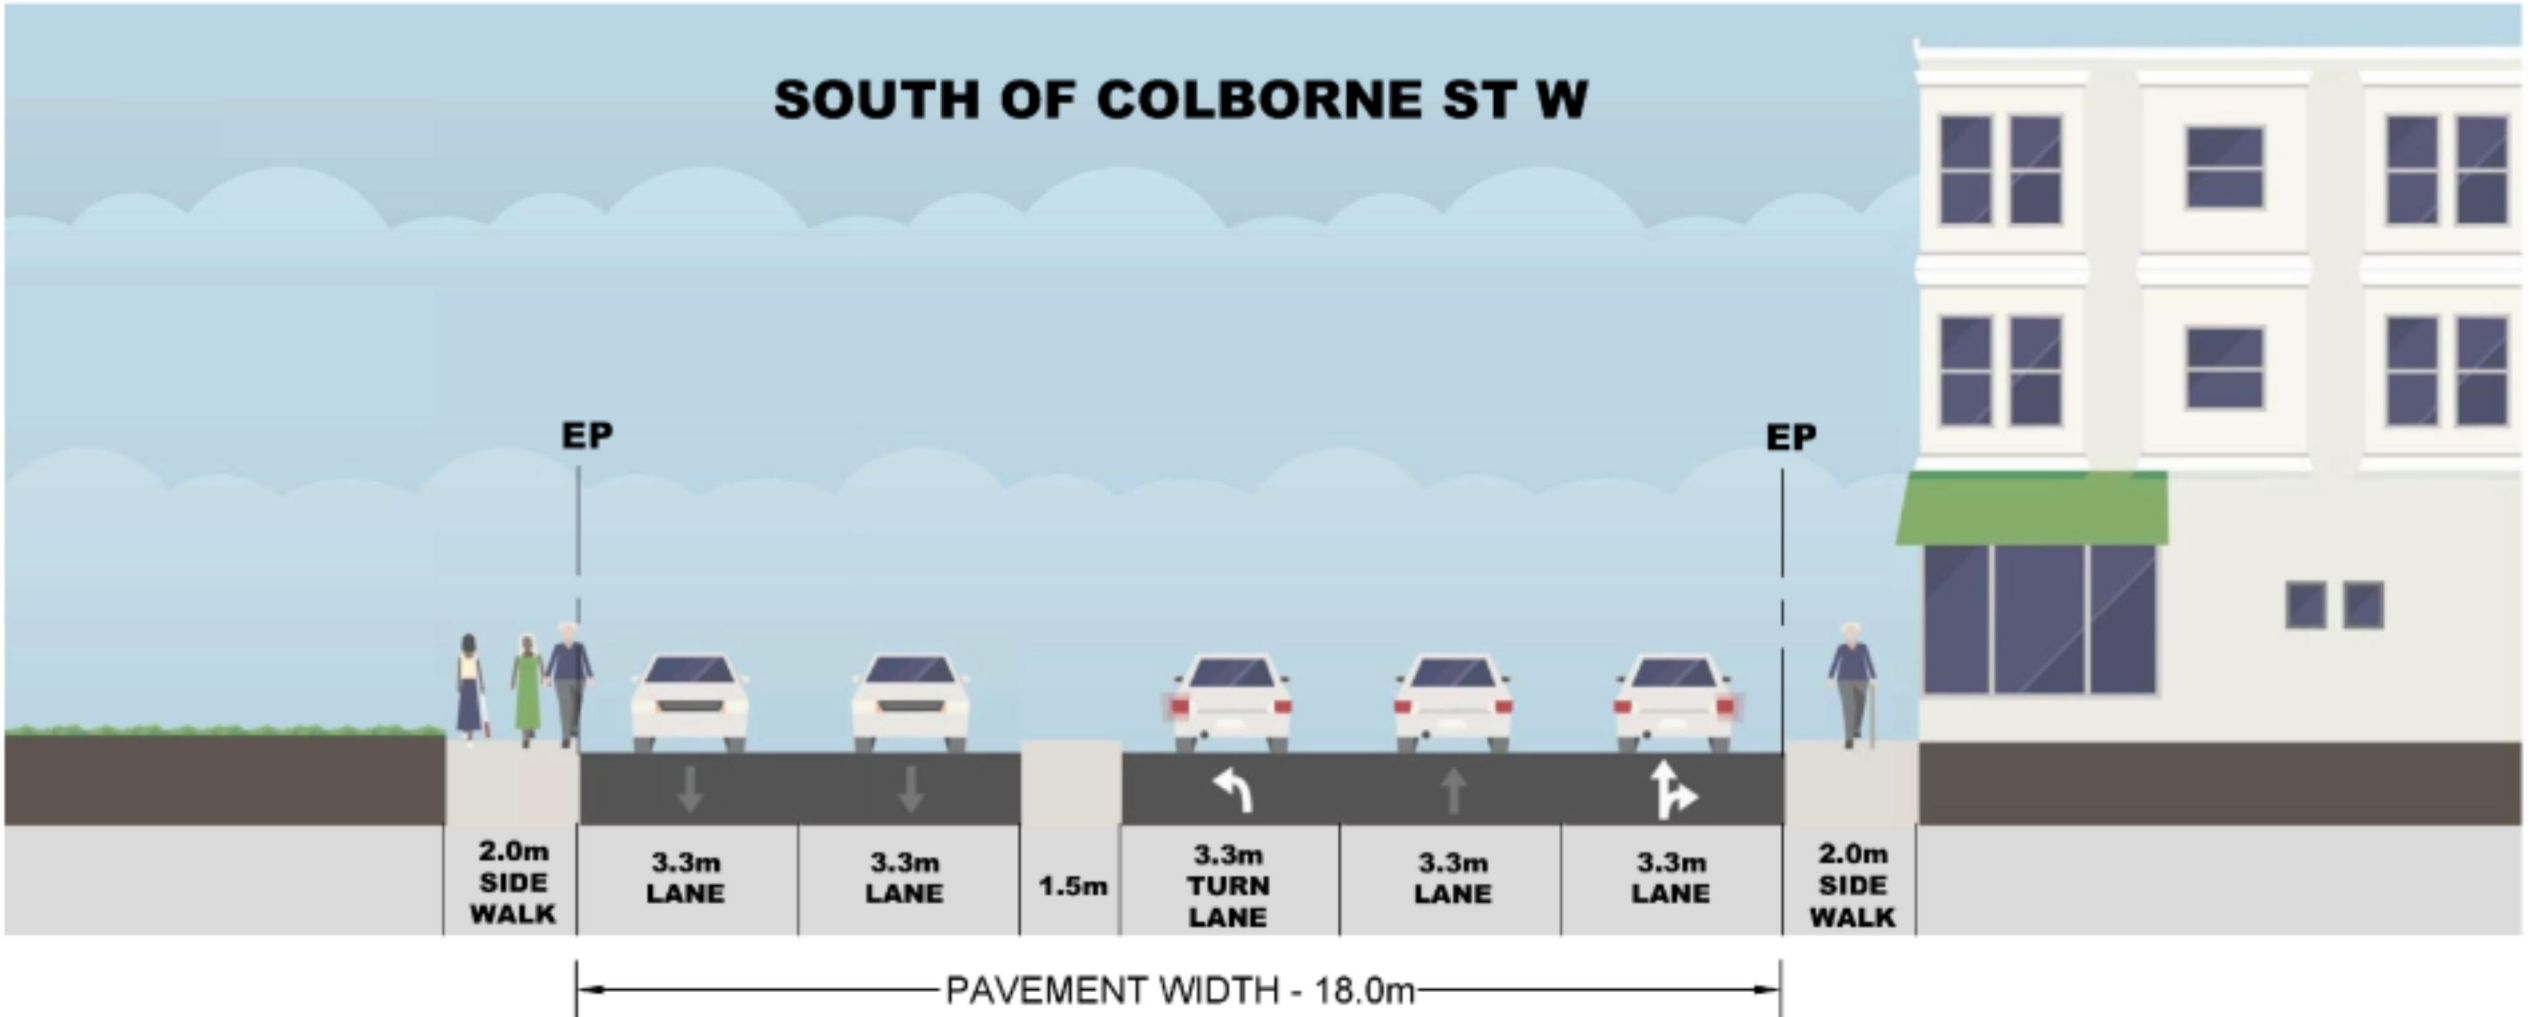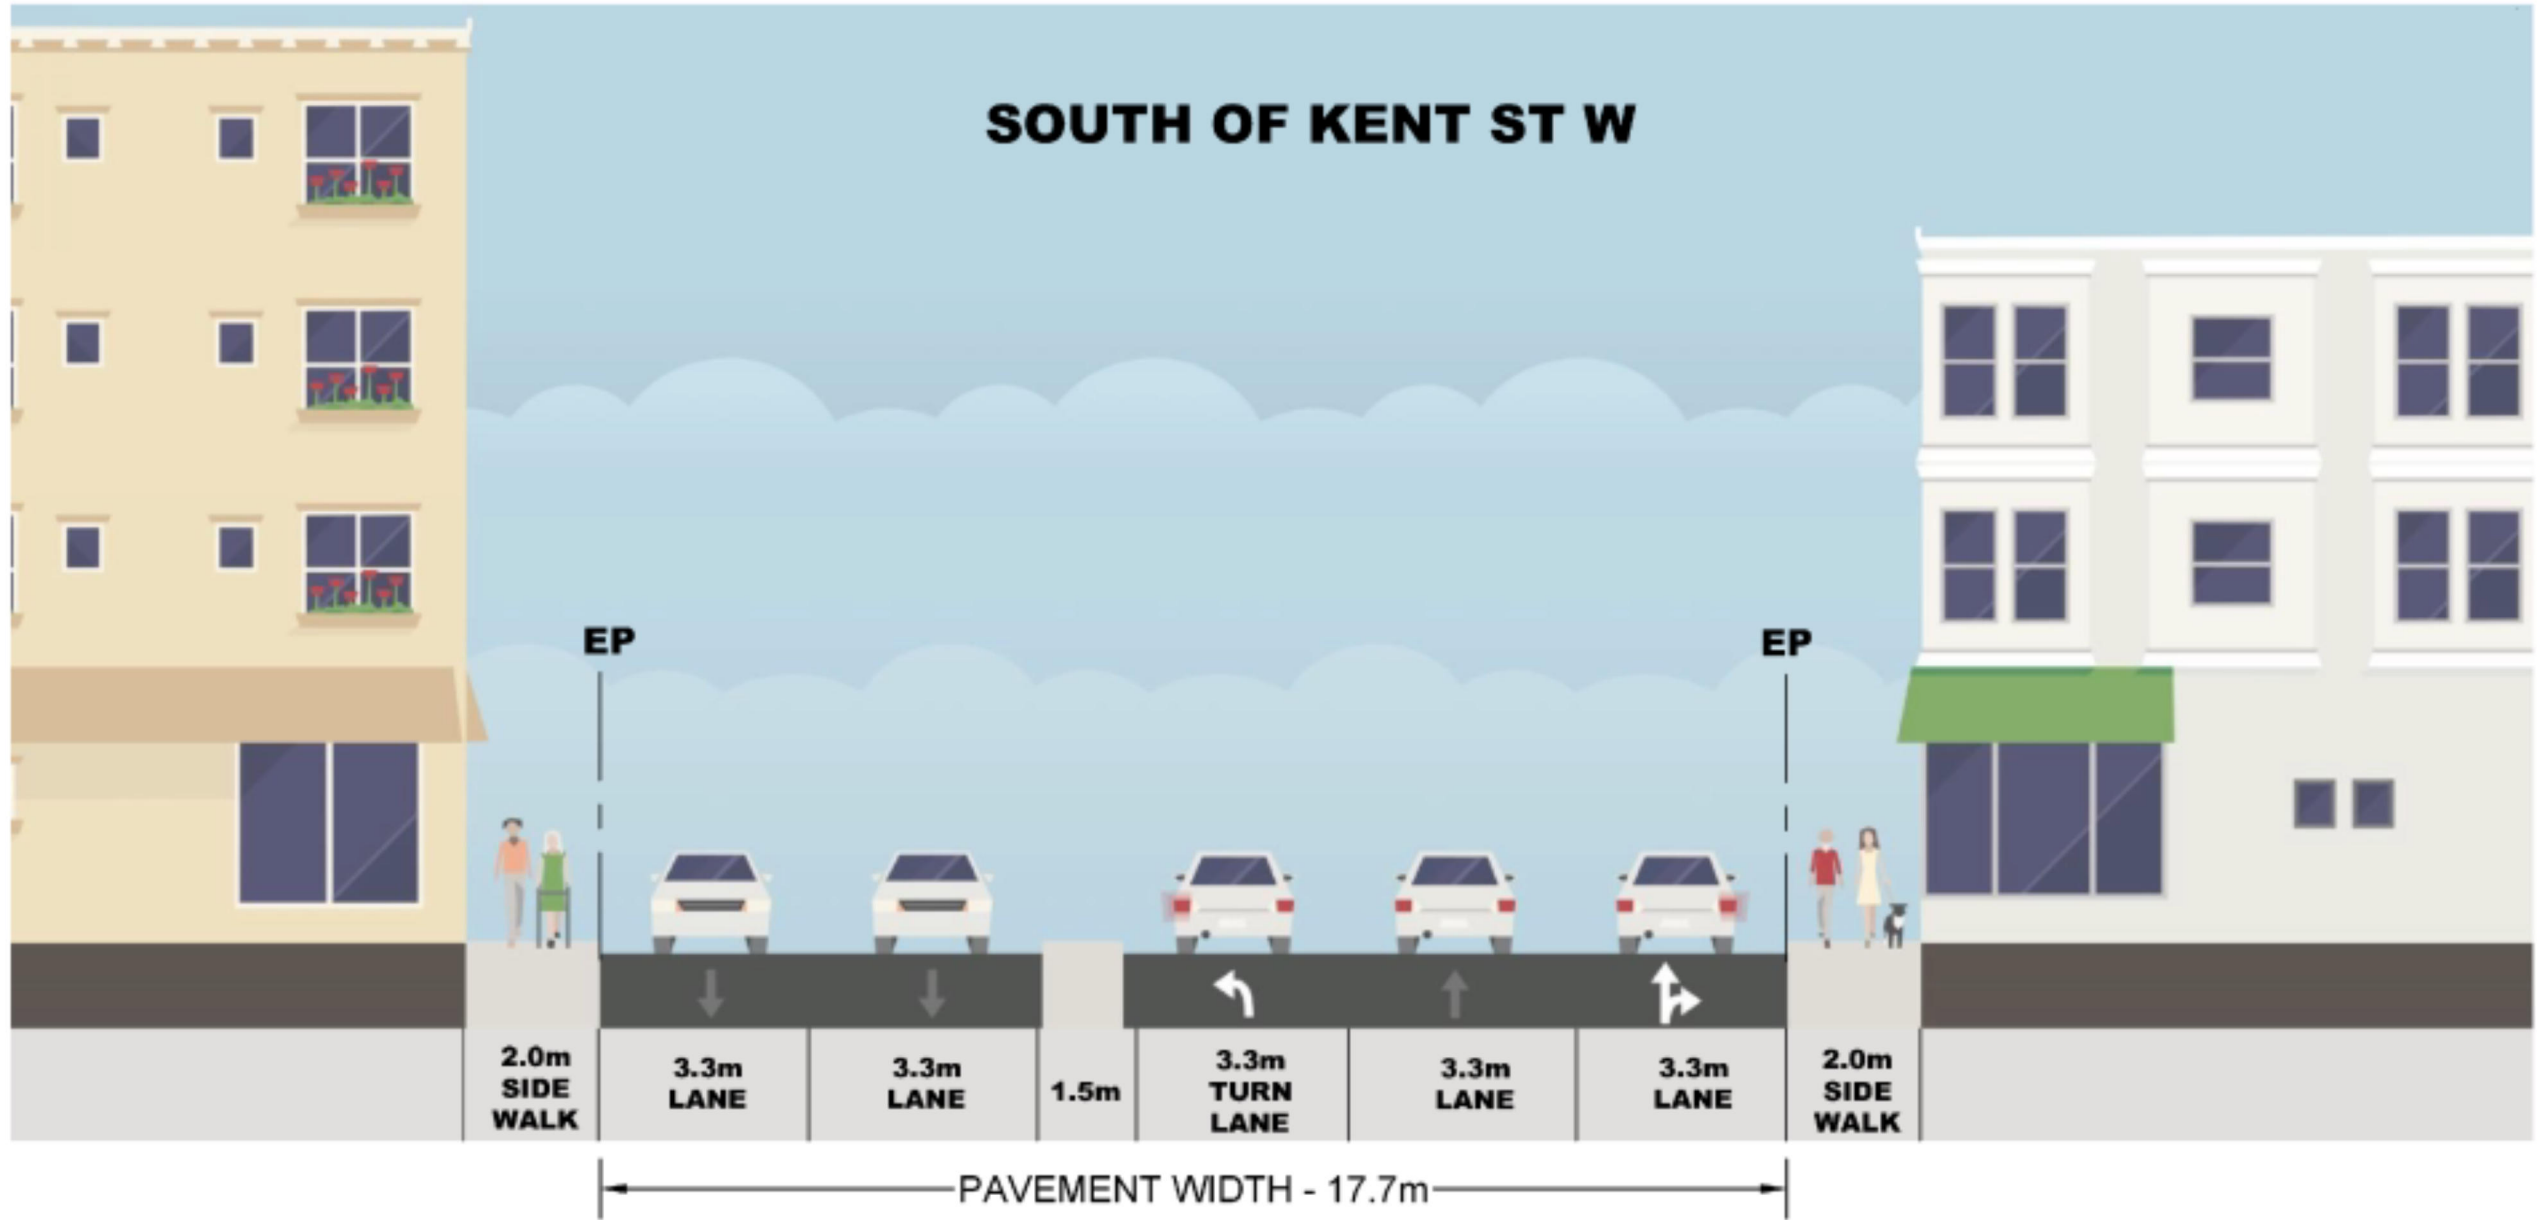

*TYPICAL SECTION ALTERNATIVES WERE CREATED USING STREETMIX AND ARE LICENSED UNDER CREATIVE COMMONS (CC BY-SA 4.0).

COLBORNE STREET INTERSECTION - PREFERRED ALTERNATIVE

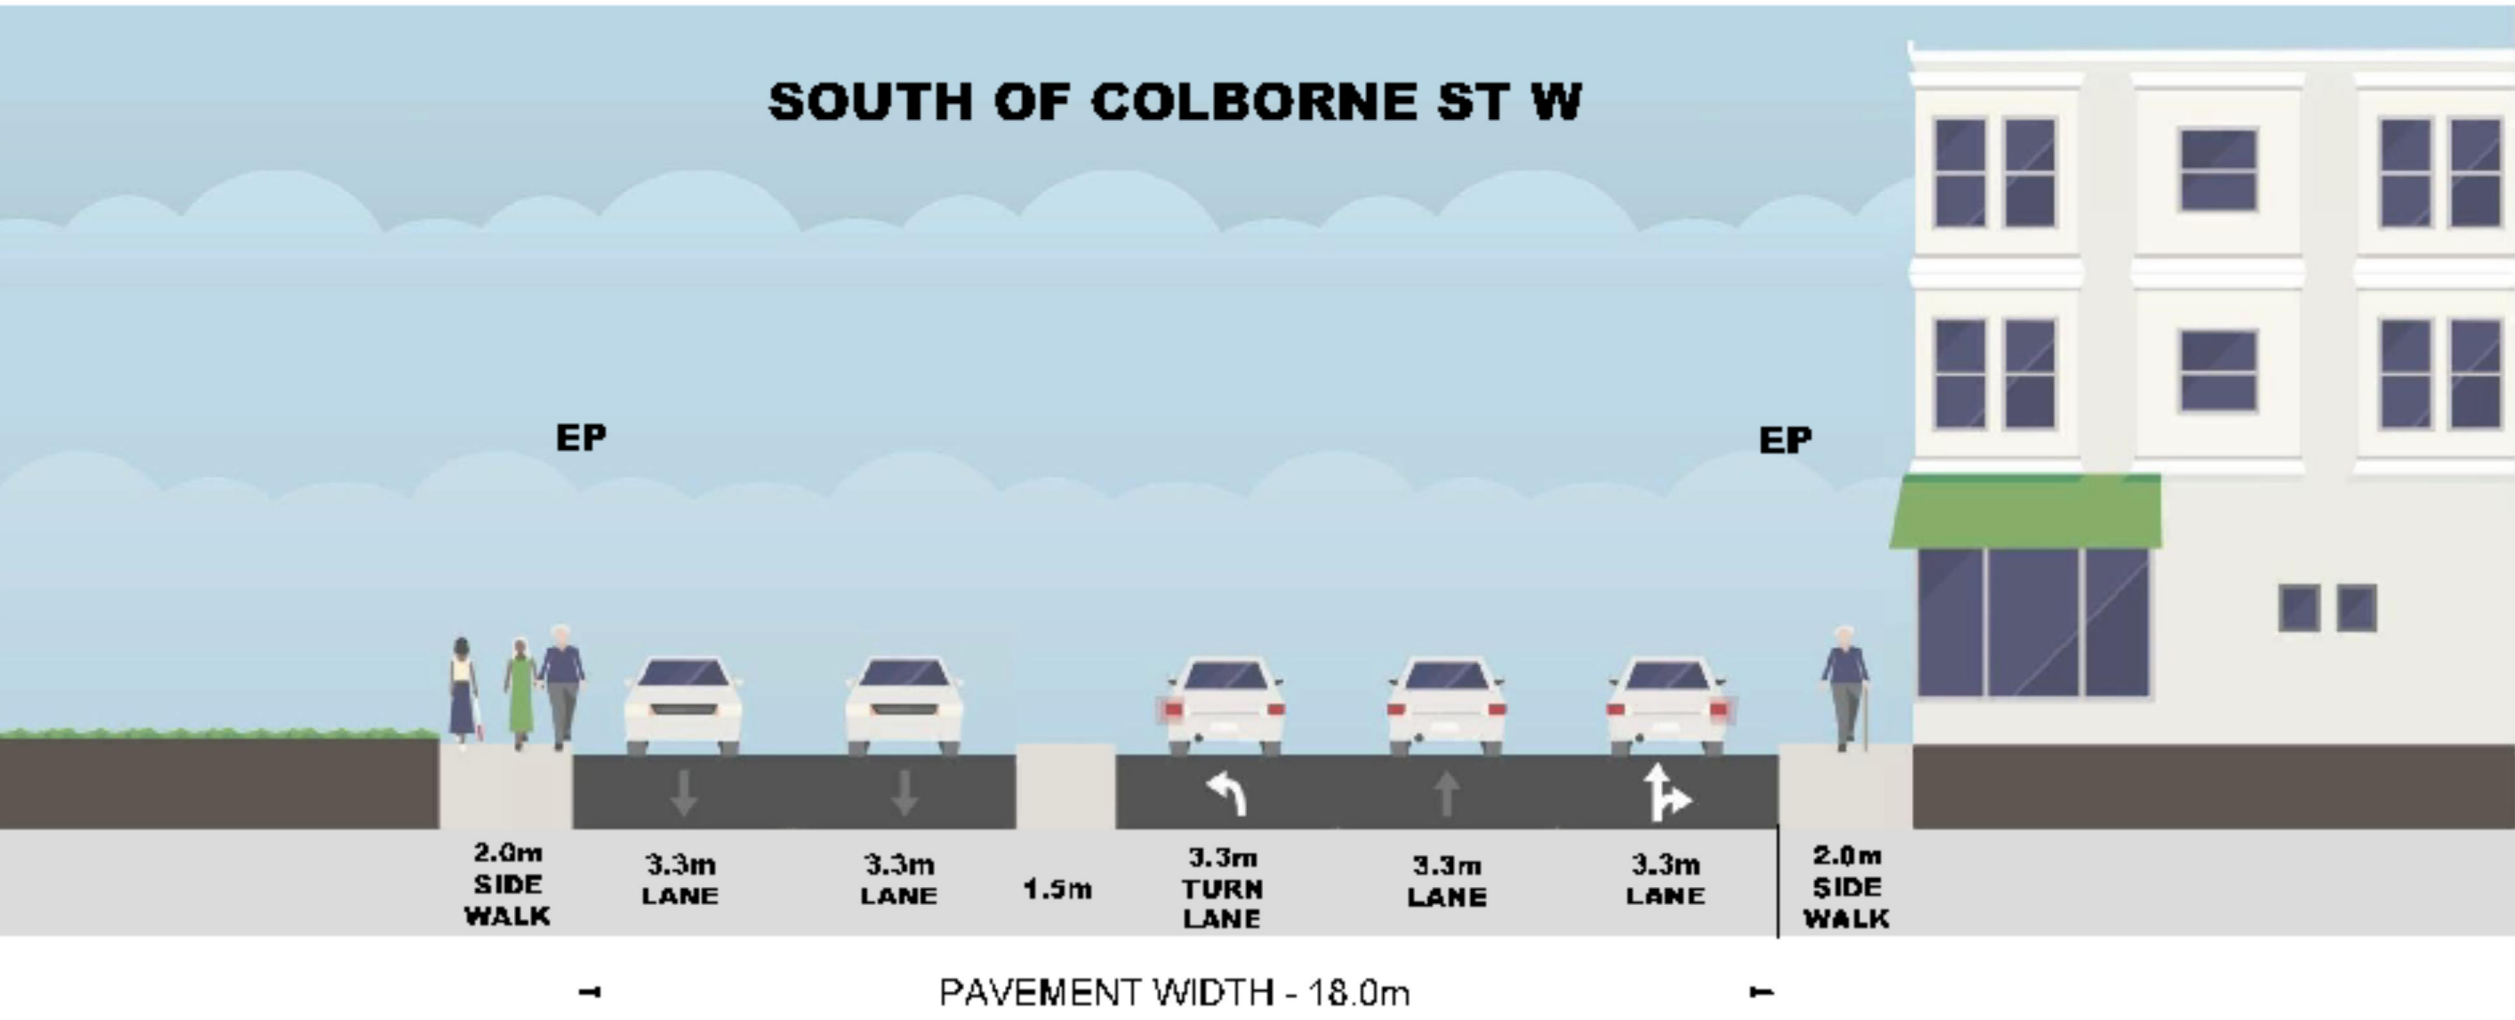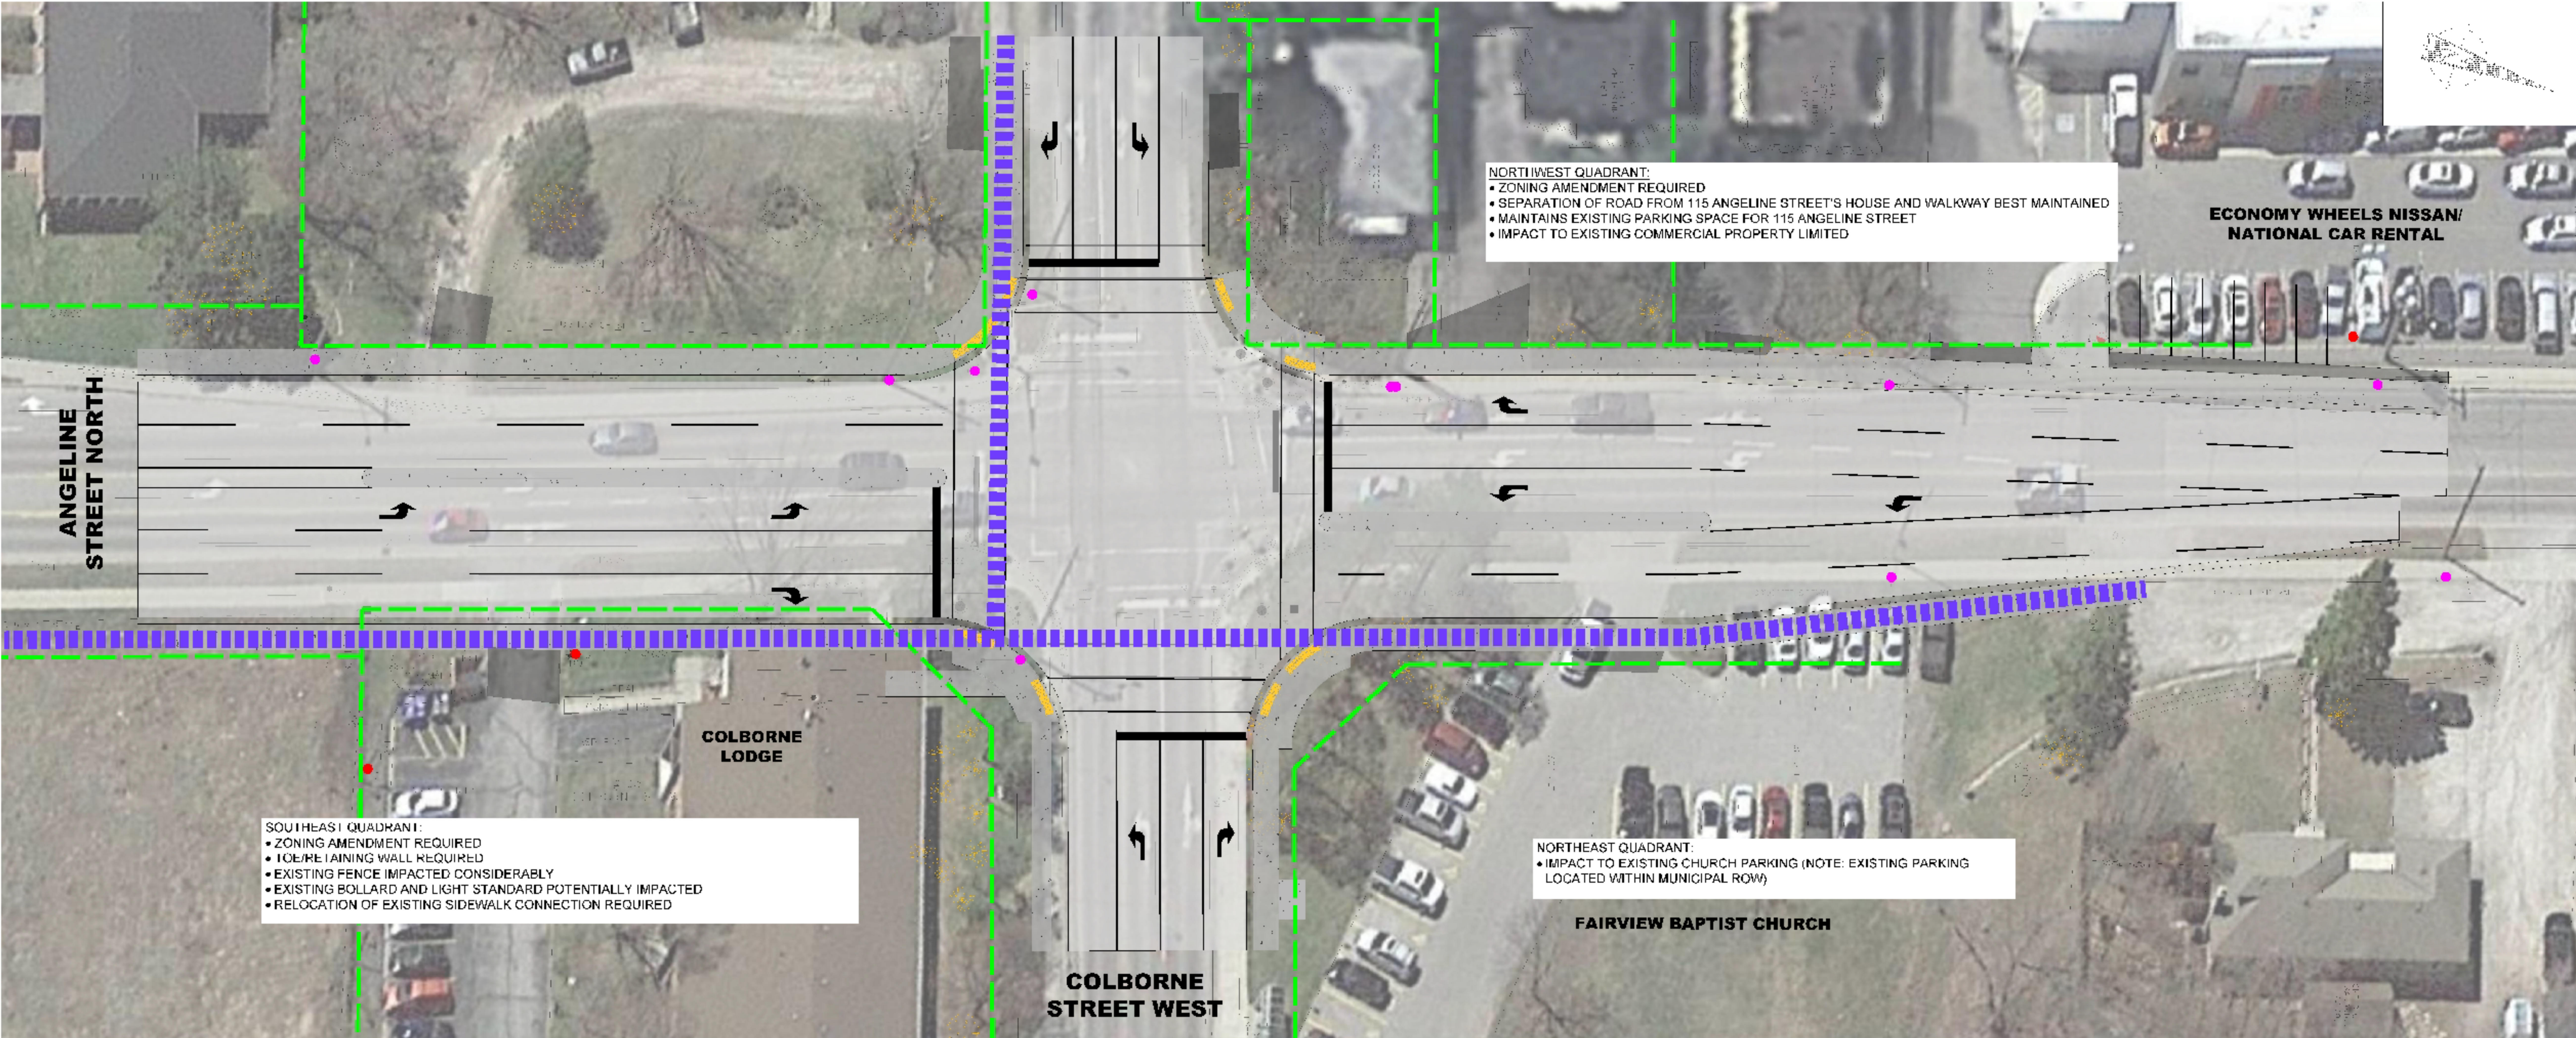


ALTERNATIVE 3

COLBORNE STREET W INTERSECTION:

TREES REMOVED = 14

UTILITY POLES RELOCATED = 9

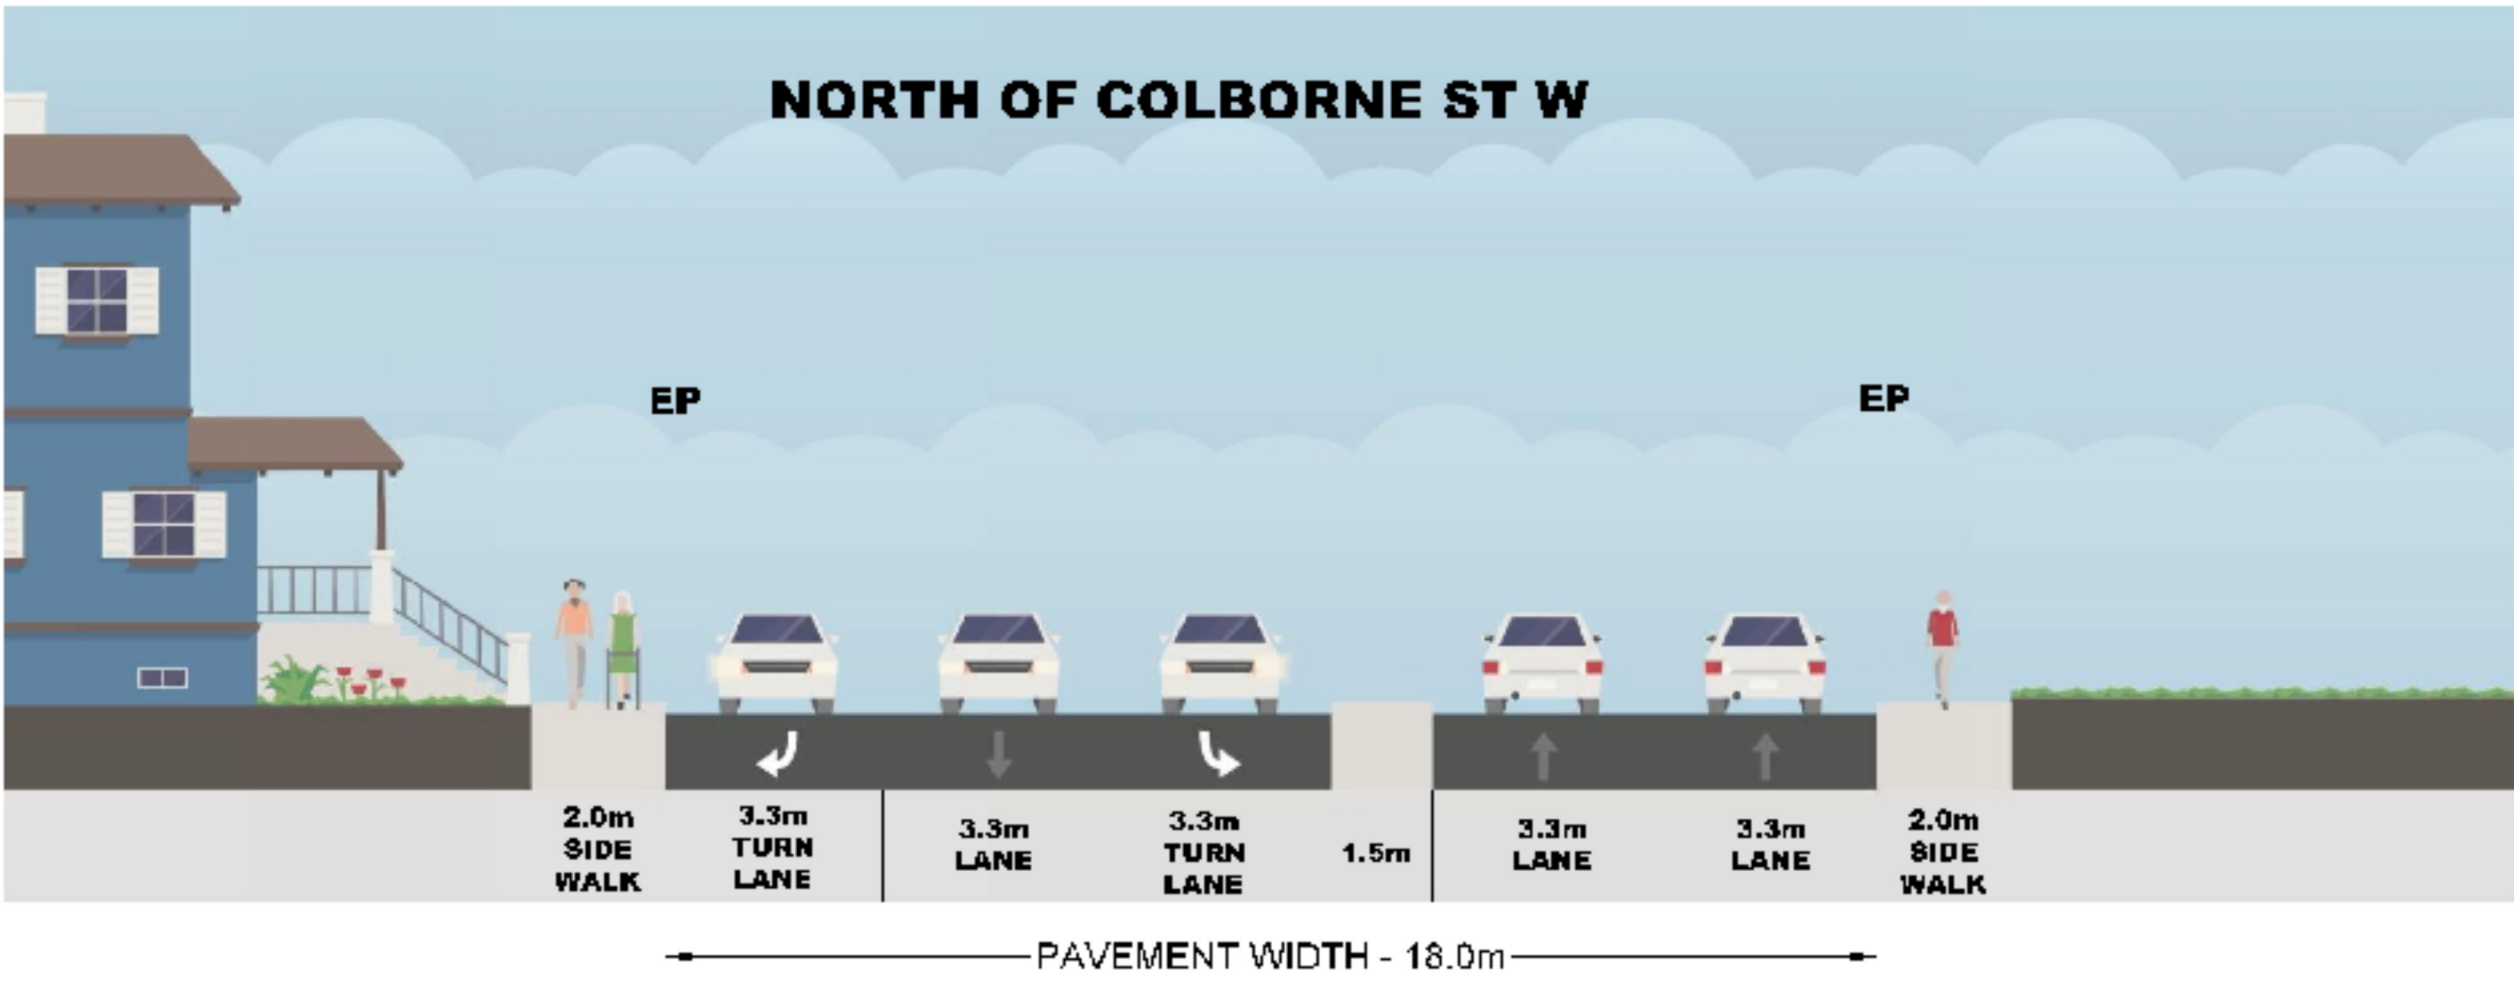

*TYPICAL SECTION ALTERNATIVES WERE CREATED USING STREETMIX AND ARE LICENSED UNDER CREATIVE COMMONS (CC BY-SA 4.0).